


**TRUE NORTH**  
 Scale: 1 inch = 30 feet

Shoreline follows along top of rock ledge as located on July 27, 2017

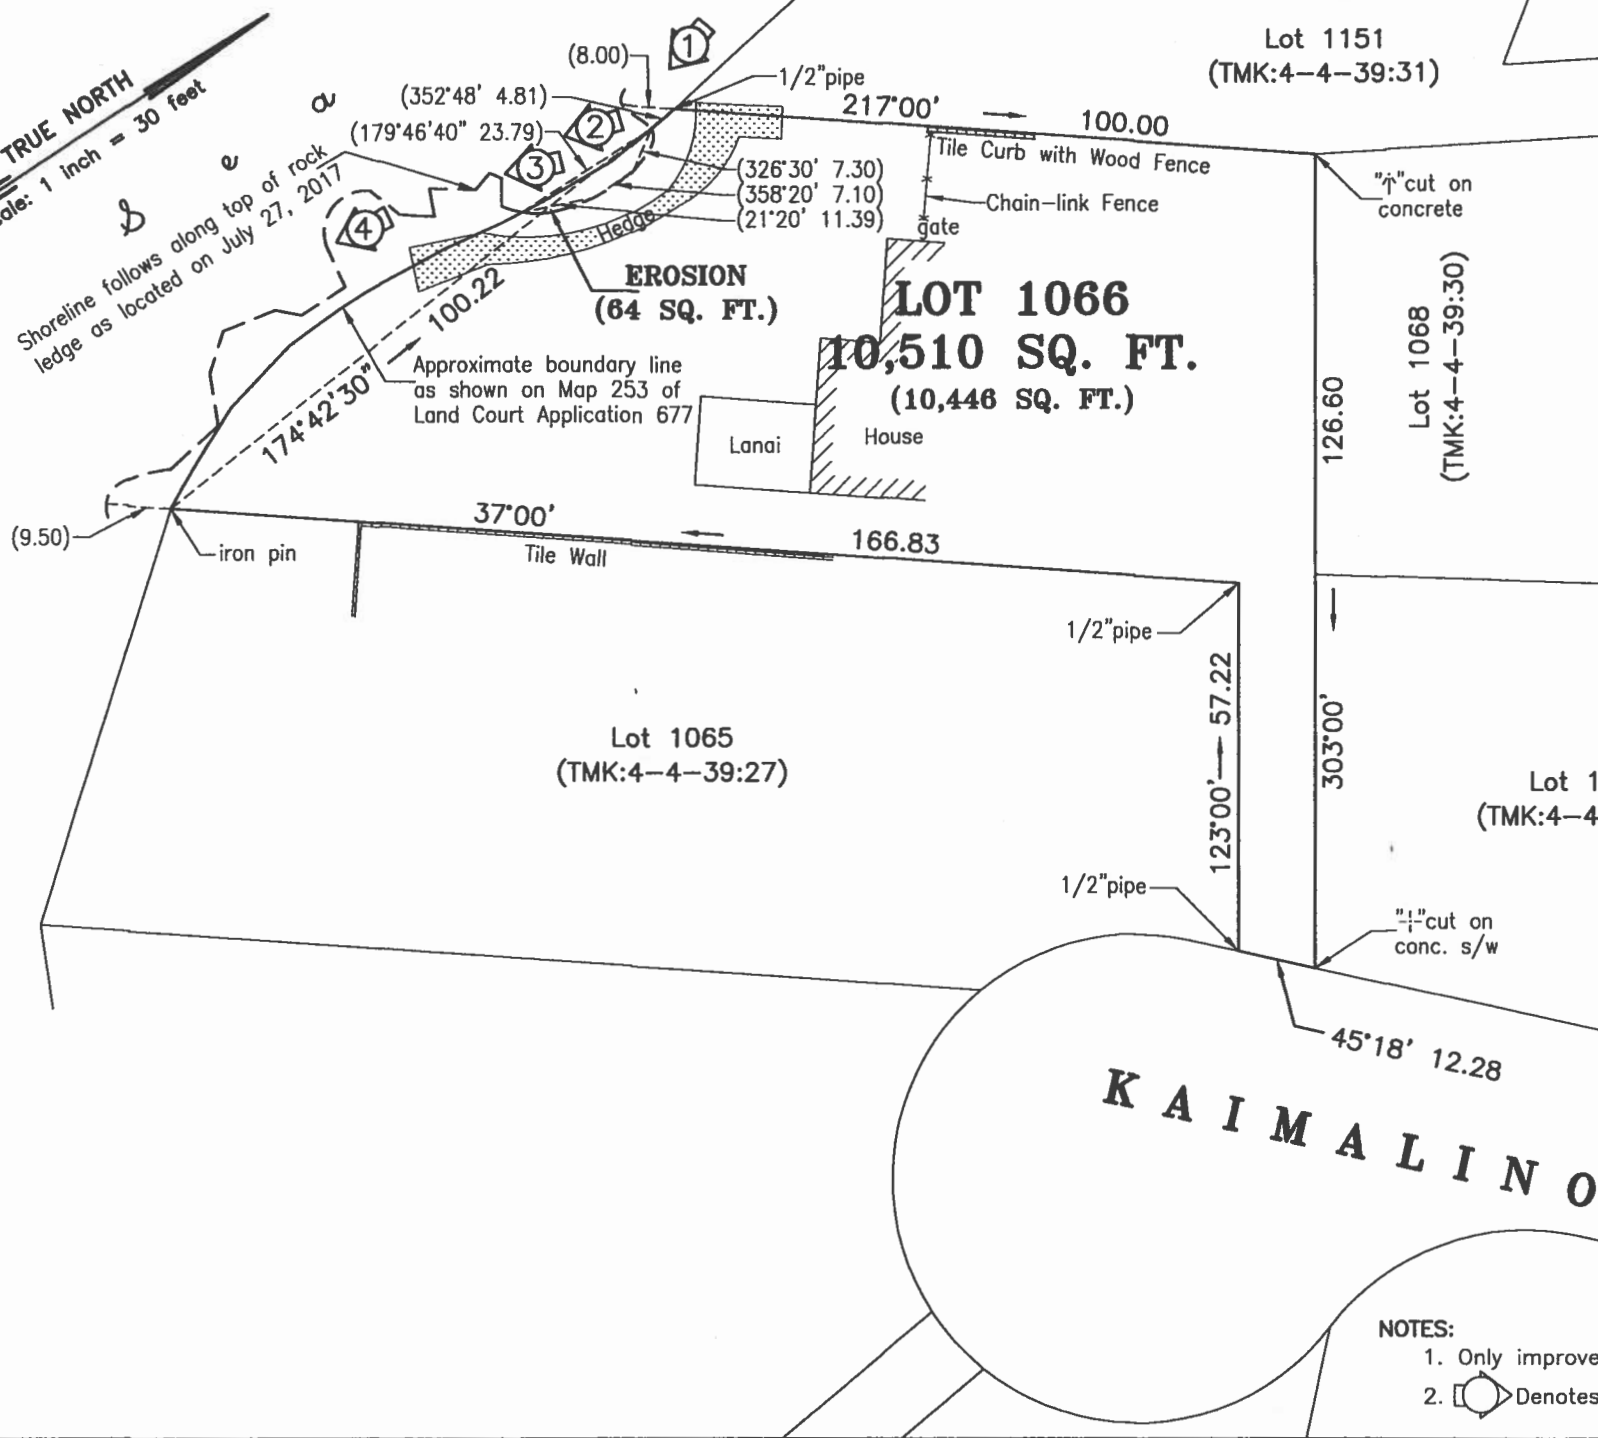

Lot 1151  
 (TMK:4-4-39:31)

**SHORELINE SURVEY MAP**  
**LOT 1066**  
 as shown on Map 253  
 of Land Court Application 677  
 Kaneohe, Koolaupoko, Oahu, Hawaii  
 Tax Map Key: 4-4-39:28  
 Scale: 1 inch = 30 feet  
 Date: August 3, 2017

Owner: Kaimalino Five Family LLLP  
 Address: 609 Kaimalino Place  
 Kailua, Hawaii 96734



*[Signature]* exp. 9/30/18

This work was prepared by me or under my direct supervision.

- NOTES:**
1. Only improvements shown were located.
  2. Denotes number and direction of photographs.