

HAWAII TERRITORY SURVEY  
 Walter E. Wall  
 Surveyor  
 PLAN OF  
**KEONEPOKO HOMESTEAD LOTS**  
**PUNA HAWAII**

Scale 200 Feet = one Inch


Homestead Map No. 40

Survey and Map by J.H. Moragne  
 Sept. 1903

E. D. Baldwin Assist. in Charge of Work

Lots 4, 6, 8, 10 to 21 inclusive  
 adjusted by T.C. Ryan - April 10, 1947

APPROVED  
*[Signature]*  
 Principal Cadastral Engineer

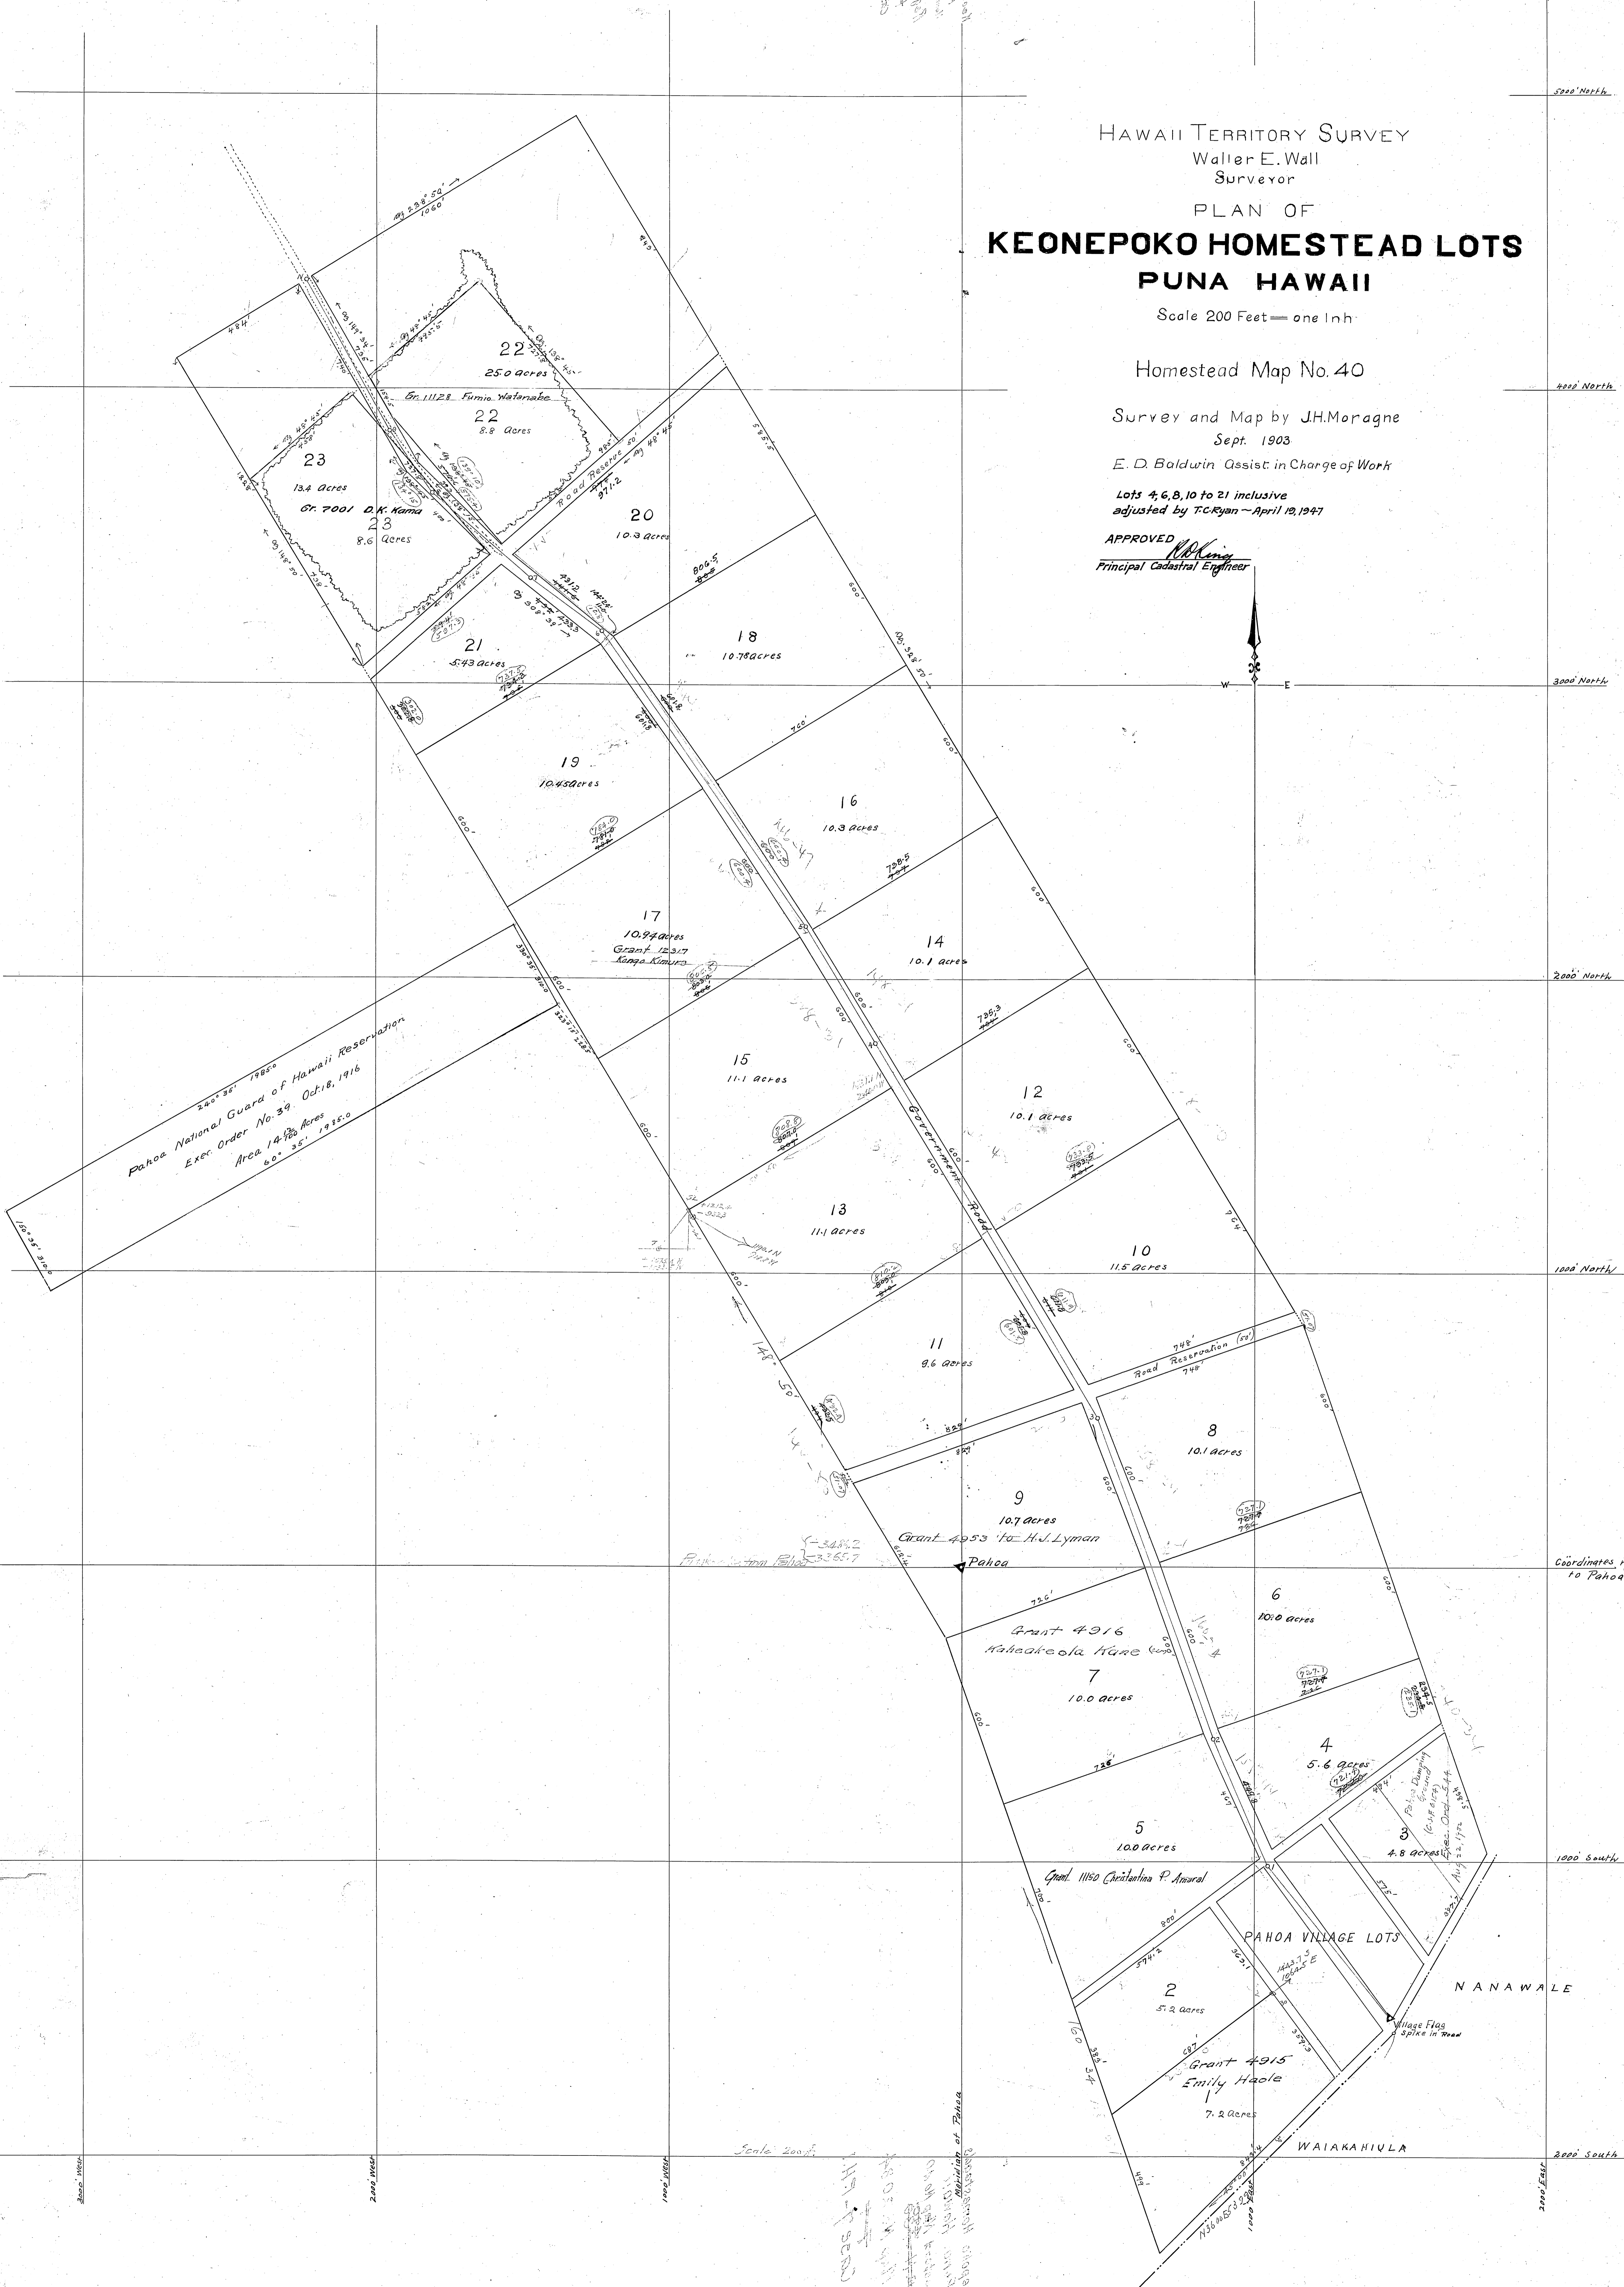


Scale 200 ft

Map No. 40  
 Walter E. Wall  
 Surveyor  
 PUNA HAWAII  
 KEONEPOKO HOMESTEAD LOTS