

P L A N

O F

KAHILIPALI NUI

KAU HAWAII


Notes of Survey.

Commence at the sea shore on the boundary of Kawala, and run,

1. North 25 $\frac{1}{2}$ West 27.30 chains, along Govt. land, an old stone wall being the boundary;
2. North 12 $\frac{1}{2}$ West 28.70 " " " " and Keamu, Royal Patent No. 2114
3. North 33 $\frac{1}{4}$ West 19.85 " " Keamu " " "
4. North 31 $\frac{1}{4}$ West 28.32 " " Kahakamila, Royal Patent No. 2599
5. North 19 West 24.25 " " " " " "
6. North 28 $\frac{3}{4}$ West 27.50 " " Kalike (Op. 1) " " No. 2124
7. North 47 $\frac{1}{2}$ West 12.78 " " Lawelili (Op. 2) " " No.
8. North 68 $\frac{3}{4}$ West 3.08 " " " " " " " "
9. North 44 West 2.46 " " " " " " " "
10. North 36 West 7.76 " " " " " " " "
11. North 35 West 3.10 " " " " " " " "
12. North 38 $\frac{1}{2}$ West 6.95 " " Govt. land to T. cut in the palechoe rock,
13. North 26 $\frac{3}{4}$ West 10.92 " " " " to the old Govt. road.
14. North 32 $\frac{3}{4}$ West 12.72 " " Royal Patent No. 1377, now owned by A. Hutchinson;
15. North 38 West 5.18 " " " " " " " "
16. North 48 $\frac{3}{4}$ West 6.62 " " " " " " " "
17. North 58 $\frac{3}{4}$ West 5.48 " " " " " " " "
18. North 68 West 2.75 " " " " " " " "
19. North 76 West 16.91 " " " " " " " "
20. North 65 $\frac{3}{4}$ West 1.87 " " " " " " No. (Op. 1) owned by Lawelili.
21. North 66 $\frac{1}{2}$ West 1.92 " " " " " " " "
22. North 46 West 4.94 " " " " " " " "
23. North 20 $\frac{1}{2}$ West 8.80 " " " " " " " "
24. North 44 $\frac{3}{4}$ West 1.80 " " " " " " " "
25. North 20 $\frac{1}{2}$ West 3.84 " " " " " " " "
26. North 77 $\frac{1}{4}$ West 2.48 " " " " " " " "
27. North 50 $\frac{3}{4}$ West 6.60 " " " " " " to a kukui tree
28. North 47 West 28.30 " " " " " " No. 1377, and Govt. land to rock marked W.
29. North 34 $\frac{3}{4}$ West 39.25 " " Govt. land, Kaumamane, to a stone marked X.T. on the summit of the ridge running across the land.
30. North 26 $\frac{1}{2}$ West 54.25 chains, along Kaumamane, Govt. land;
31. North 20 $\frac{1}{4}$ West 16.25 " " " " to rock marked X, at "Puuakaani" in the bed of the Keakauwila stream; thence along said stream, in bent lines, about as follows; viz,
32. North 54 $\frac{1}{4}$ West 34.50 chains to a point 2.0 chains marked of "Kawaleloa".
33. North 27 $\frac{1}{2}$ West 48.40 " to H, cut in the bed rock of stream;
34. North 70 West 11.00 " to the junction with Waiohine land; thence along the boundary of Waiohine.
35. South 50 West 30.95 chains to the top of Puulio pali at the pulu road;
36. South 40 East 22.35 " along the pulu road
37. South 8 $\frac{1}{2}$ East 20.48 " " " " " "
38. South 47 $\frac{1}{4}$ East 27.25 " to Waiakeala spring;
39. South 37 $\frac{1}{4}$ East 25.15 " " " " " "
40. South 43 $\frac{1}{4}$ East 15.25 " to Manolioli spring;
41. South 8 $\frac{1}{2}$ East 4.12 " to a kukui tree on the stream;
42. South 12 $\frac{1}{4}$ East 21.50 " along the stream
43. South 48 $\frac{3}{4}$ East 15.55 " " " " " "
44. South 42 $\frac{1}{2}$ East 26.10 " to the North East corner of a kula surrounded by a ditch,
45. South 26 East 5.77 " along ditch to the South East corner.
46. South 42 East 7.35 " to a stone marked V.
47. South 53 $\frac{1}{4}$ East 8.90 " to the land of the heirs of S. Laani, Royal Patent No. 969
48. North 43 $\frac{3}{4}$ East 3.79 " along Royal Patent No. 969, to stone marked Z.
49. South 39 East 4.90 " " " " " "
50. South 40.50 East 9.16 " " " " " "
51. South 47 $\frac{1}{4}$ East 3.60 " " " " " "
52. South 38.50 East 17.63 " " " " " "
53. South 46 East 8.57 " " " " " "
54. South 66 East 15.38 " " " " " "
55. South 28 $\frac{1}{2}$ East 2.94 " " " " " "
56. South 27 $\frac{1}{2}$ East 8.54 " " " " " "
57. South 33 $\frac{3}{4}$ East 4.81 " " " " " "
58. South 34 $\frac{1}{4}$ East 3.51 " " " " " " to brow of hill above Govt. road.
59. South 15 $\frac{3}{4}$ East 22.30 " " " " " " to pile of stones on shore.
60. South 20 East 19.17 " " " " " " " "
61. South 8 $\frac{1}{4}$ East 17.66 " " " " " " No. 2771
62. South 26 $\frac{1}{4}$ East 19.61 " " " " " " " "
63. South 29 East 27.18 " " " " " " " "
64. South 34 $\frac{1}{4}$ East 13.26 " " " " " " " "
65. South 18 $\frac{1}{2}$ East 27.92 " " " " " " " "
66. South 24 East 44.00 " " " " " " to top of the pali,
67. South 20 $\frac{1}{2}$ East 36.90 " " " " " " No. 2159, - of Moawa.
68. South 17 East 4.00 " " " " " " " "
69. South 12 $\frac{1}{2}$ East 68.50 " " Kahilipali iki, Govt. land.
70. South 38 East 2.30 " " Royal Patent No. 994 - of Helela, to a large rock at the sea shore, marked A; thence along the sea
71. North 14 East 83.70 chains, - shore, in bent lines,
72. North 41 $\frac{1}{4}$ East 28.60 " to the point of commencement.

Containing an area of 2,155 Acres, more or less
(March - 1876)

J. S. Lyman.

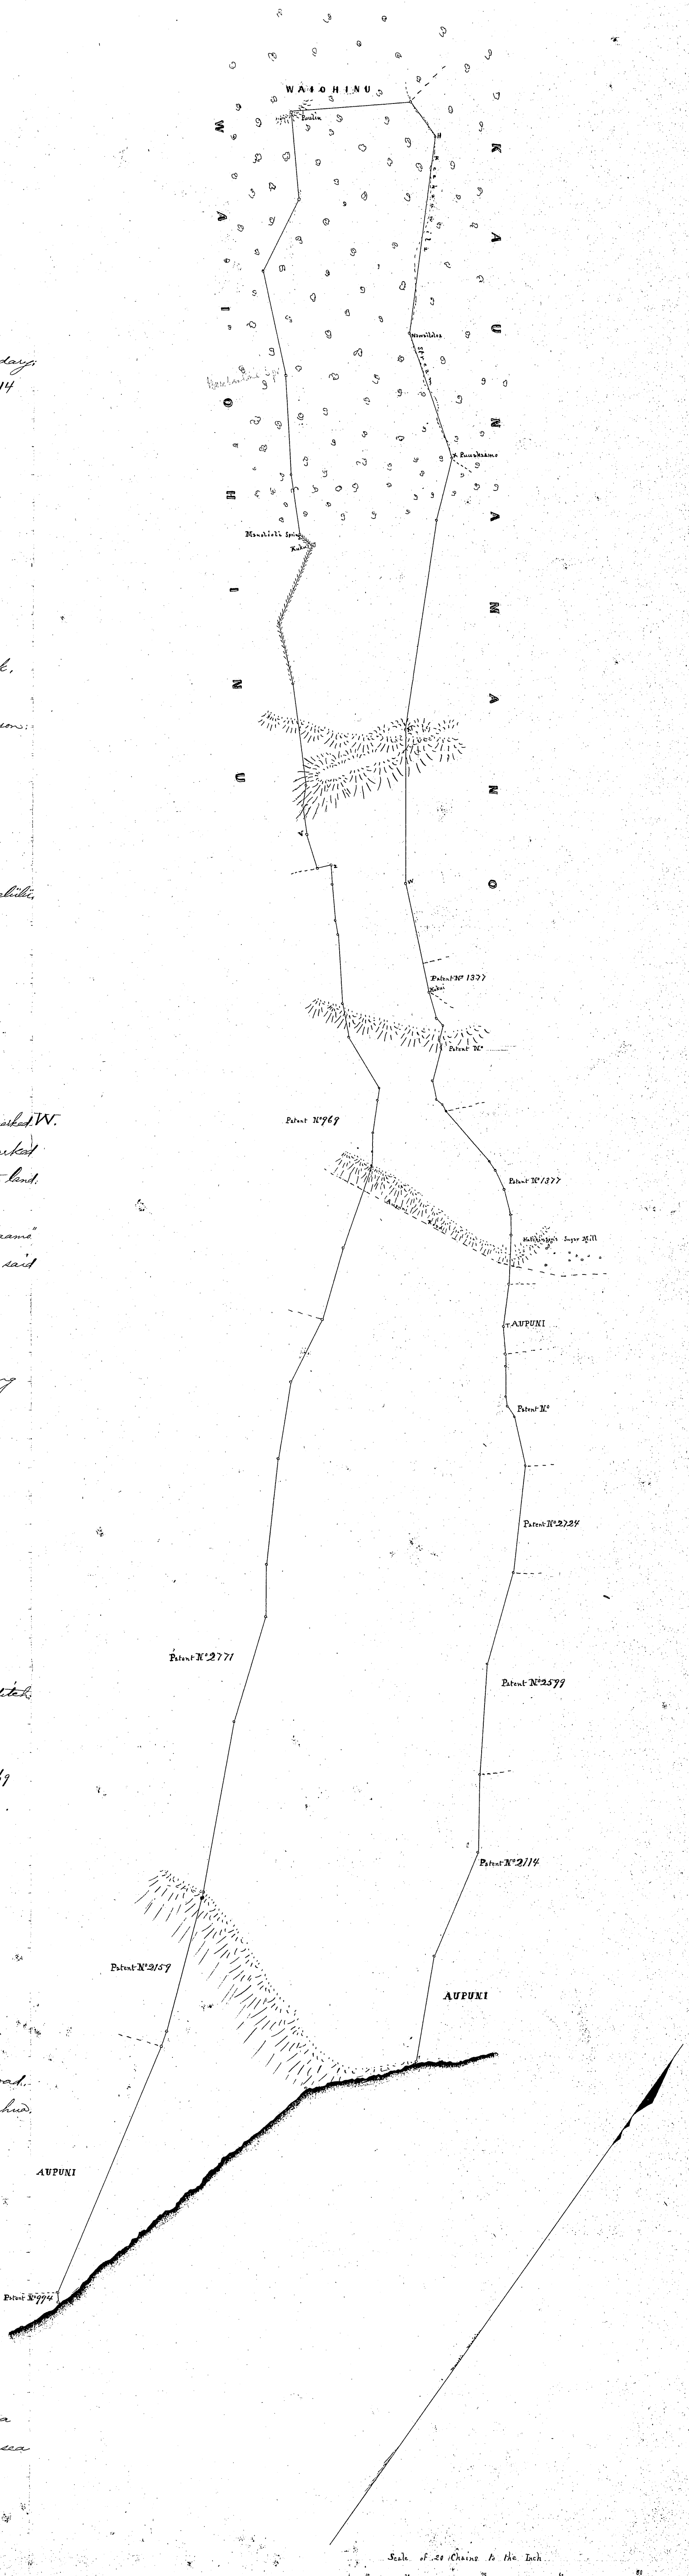

Scale of 40 Chains to the Inch.