


WAILAU
Territory of Hawaii
(Owner)

MAP OF THE
AHUPUAA OF MANAWAI
ISLAND OF MOLOKAI

Land Commission Awards 4600 and 6546 to Hoonaulu
Accompanying Application For Settlement Of Boundaries
Mrs. Julia Margaret Meyer, Owner. Filed
Scale 1 inch = 500 feet

Map Compiled from Surveys made by
M. D. Mansarrat in May 1897
Stanley Wright in Jan. 1938
Thos. J. K. Evans in Jan. 1937

Mrs. Julia Margaret Meyer, Applicant.
By Kenshaw & Ouderkirk
Her attorneys
July 5, 1938.

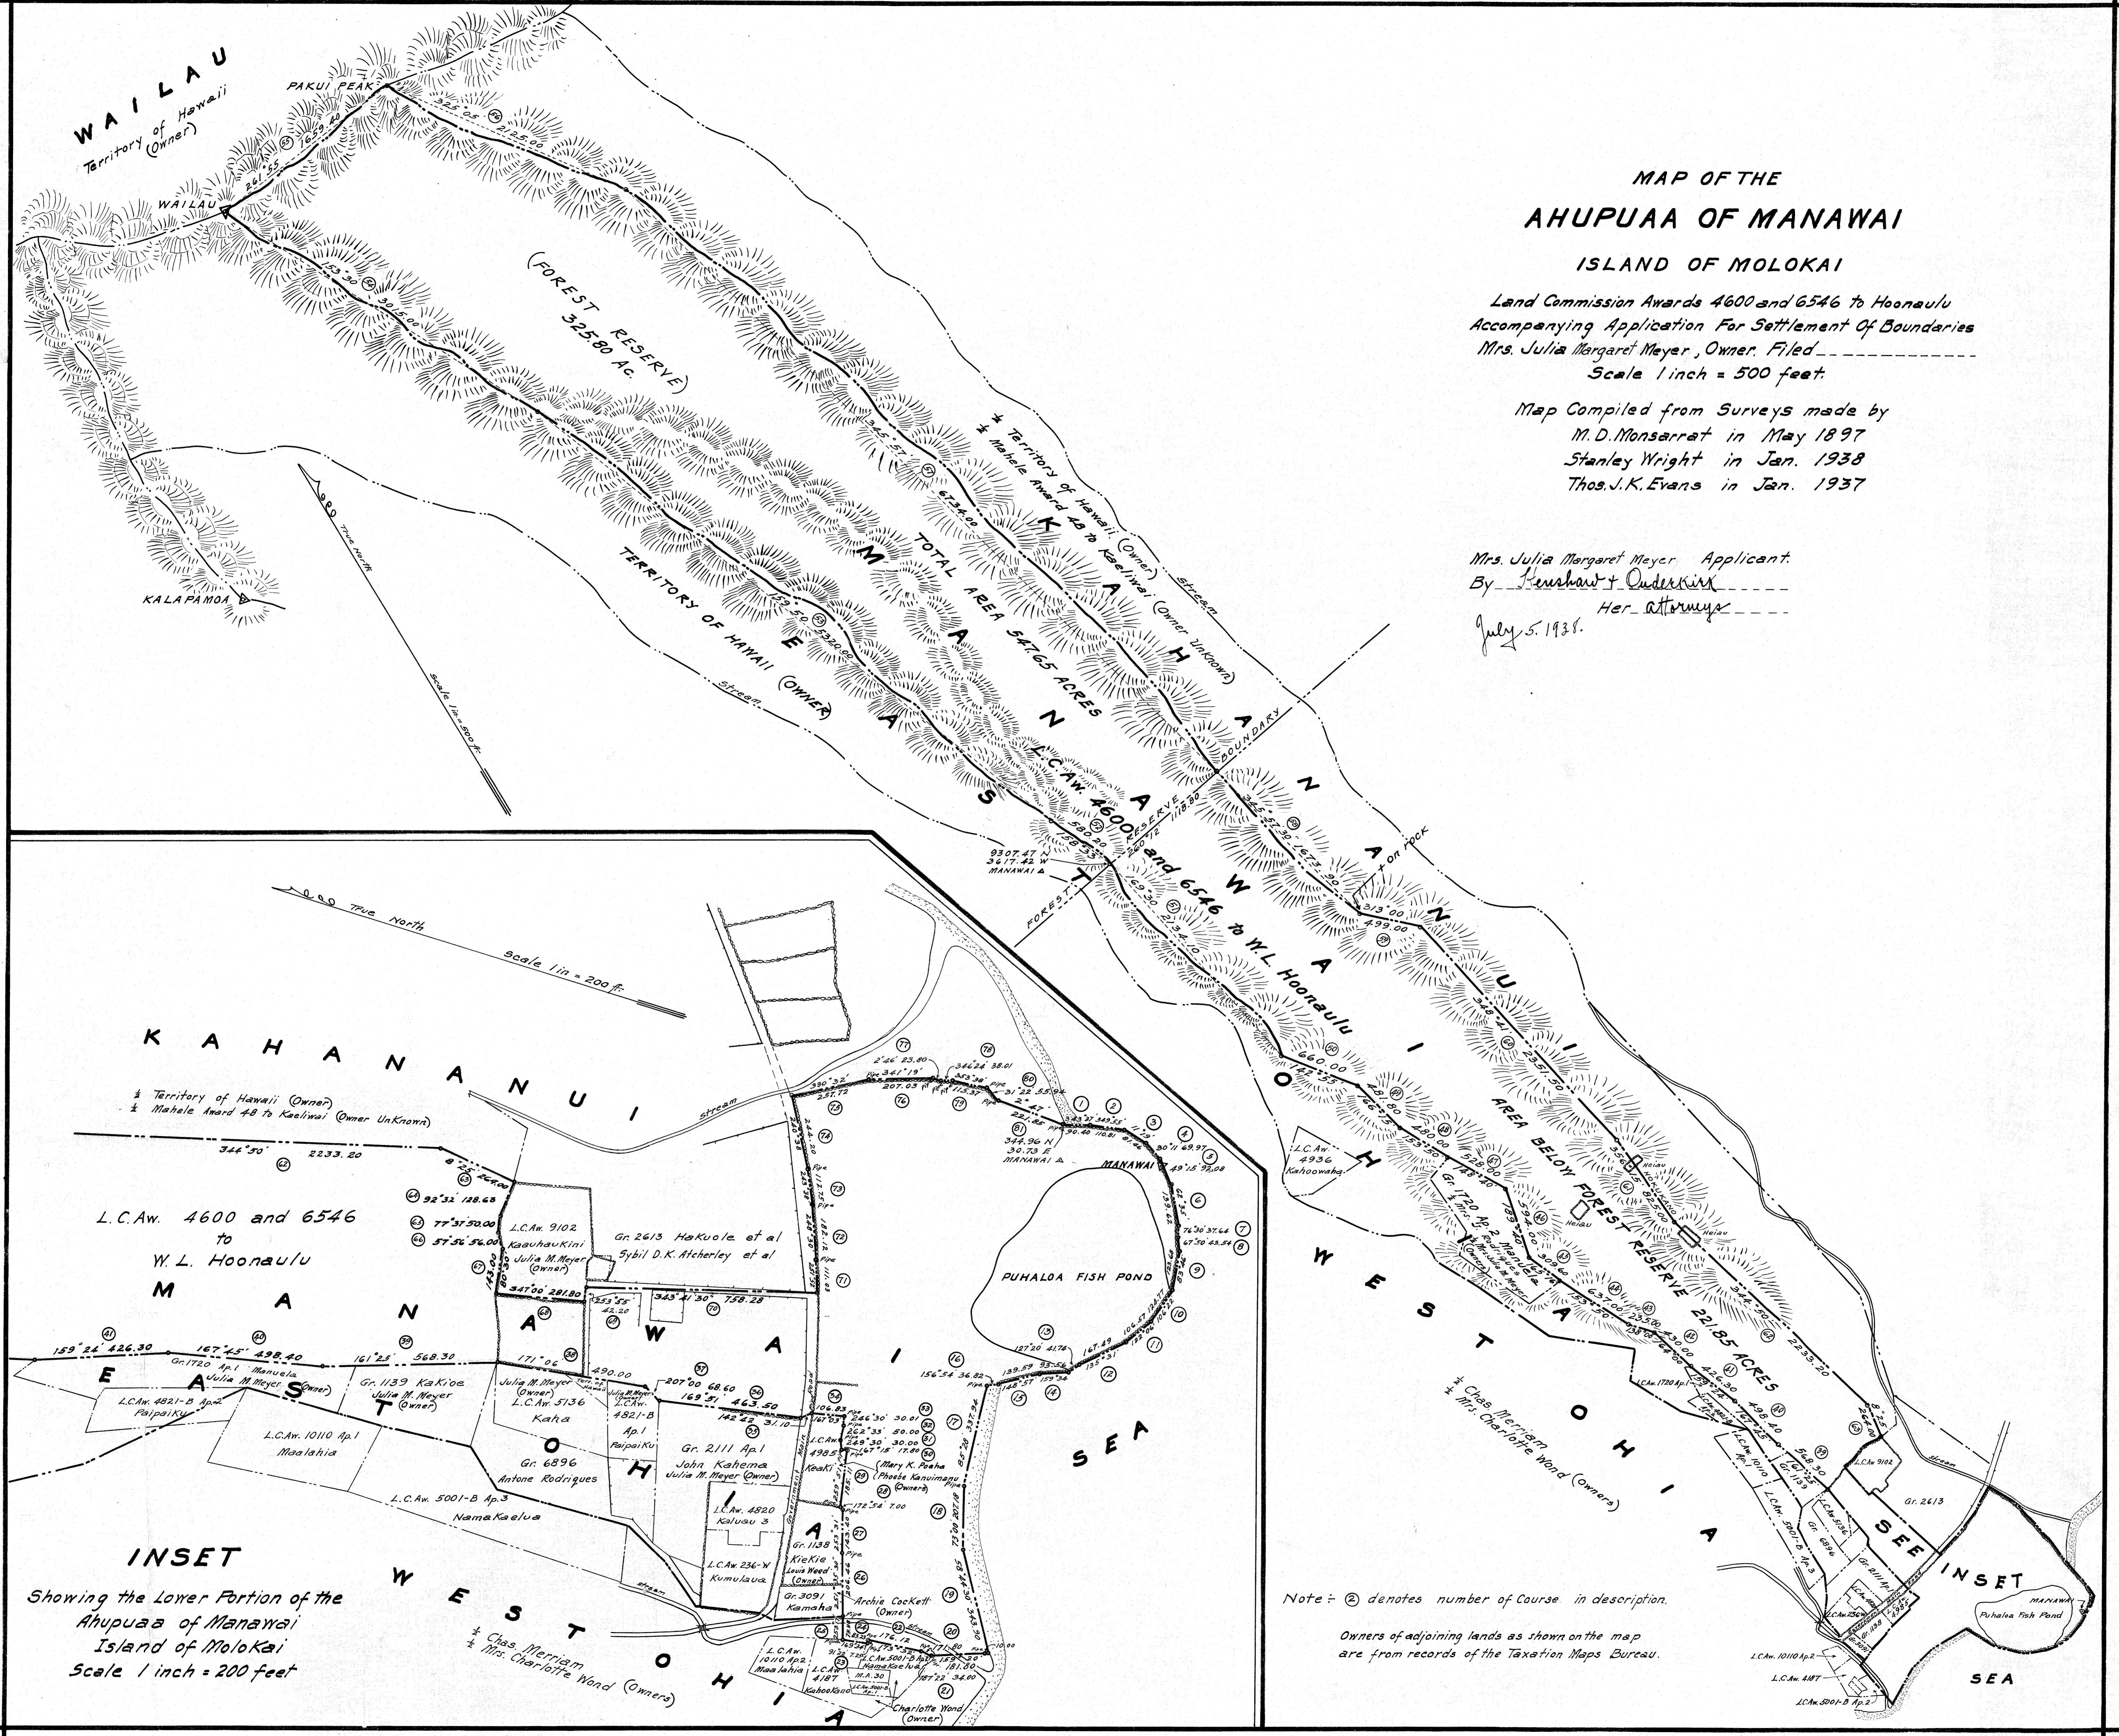

INSET
Showing the Lower Portion of the
Ahupuaa of Manawai
Island of Molokai
Scale 1 inch = 200 feet

Note: (2) denotes number of Course in description.
Owners of adjoining lands as shown on the map
are from records of the Taxation Maps Bureau.