

HAWAIIAN HOMES PANAWEA FARM LOTS

109

110

111

112

113

114

115


116

117

E.R. South Base Trg.

70-FOOT ROAD

OLD RAILROAD BED

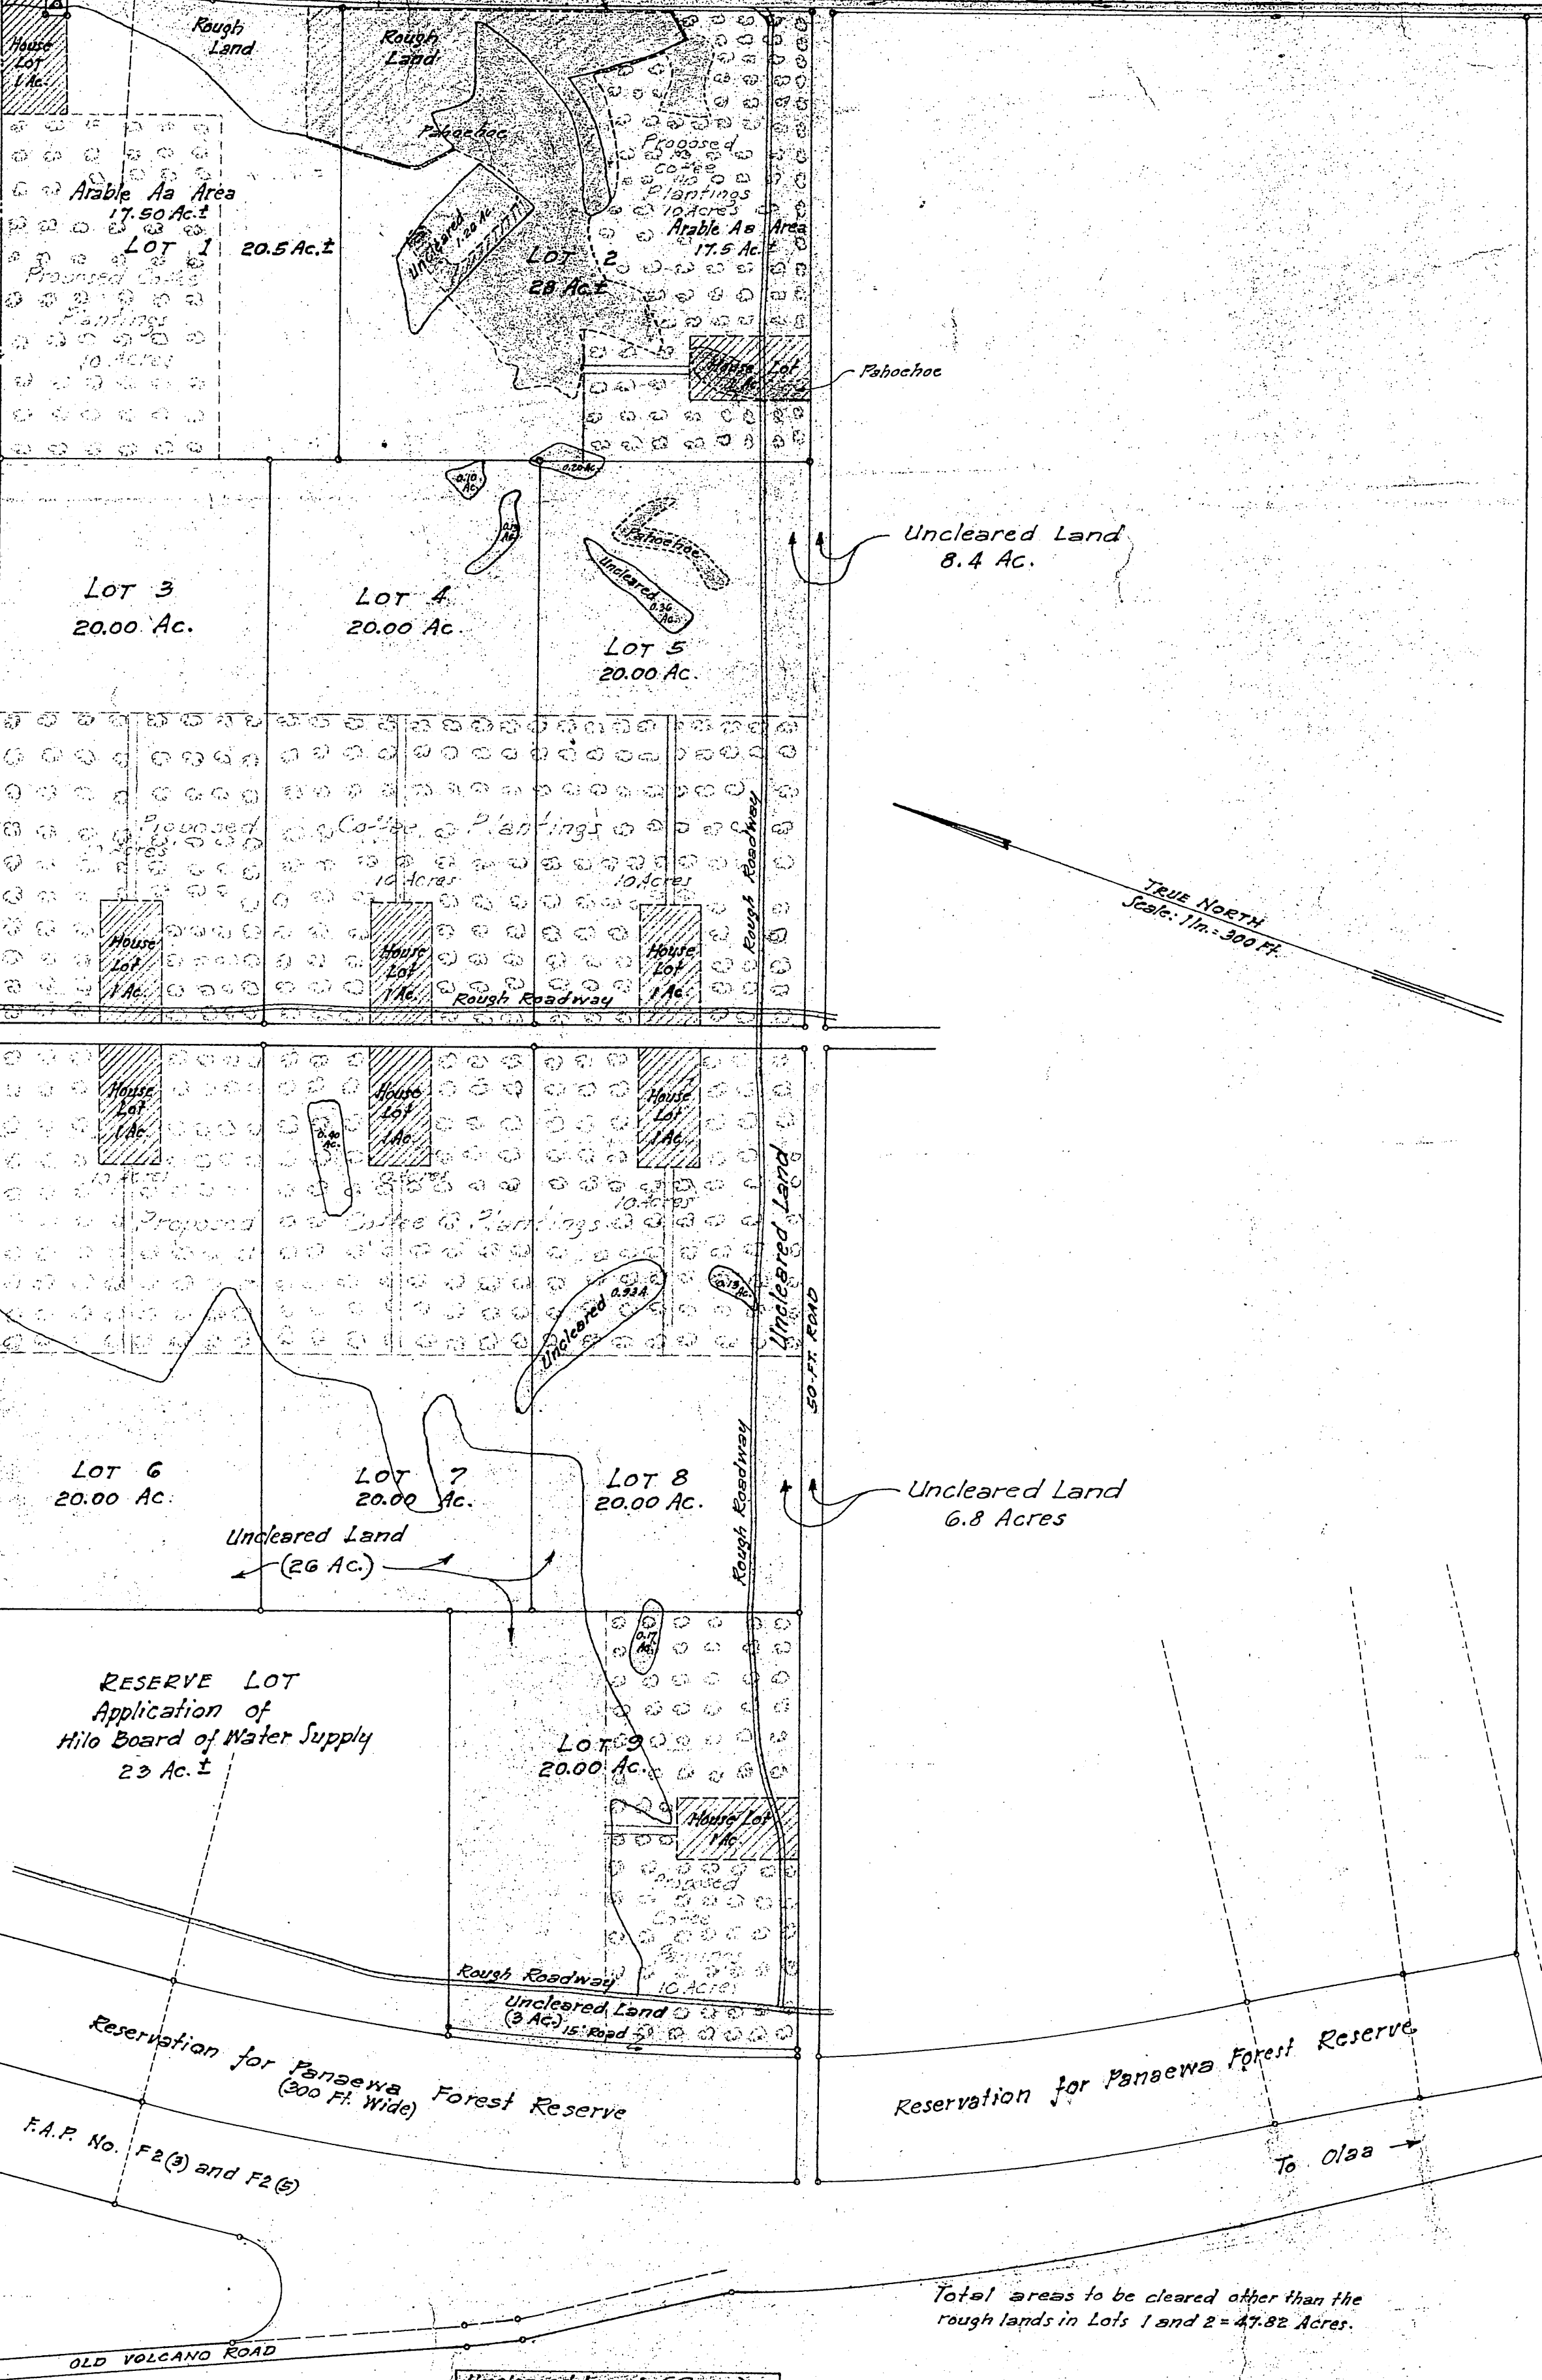

Total areas to be cleared other than the rough lands in Lots 1 and 2 = 47.82 Acres.

Uncleared Land (Green)
Pahoehoe Areas (Brown)

NOTE: The above layout of lots, proposed house lot areas and coffee plantings areas are only tentative and are subject to changes that may be recommended by other government agencies.

Approximate elevation of Tract is 200 Feet
Tax Map Key: 2-2-48

ADVANCE SHEET
SUBJECT TO CHANGE

HAWAII TERRITORY SURVEY
James M. Dunn, Surveyor
PANAWEA FARM LOTS
WAIAKEA, SOUTH HILO, HAWAII
Scale: 1 Inch = 300 Feet
Survey and plan by Chas. L. Murray
February, 1955