

TRACING ONLY

LOTS 54 to 73 and
LOTS 102 to 121 (INCL.)

Hanapepe Heights House Lots
Hanapepe, Kona (Waimea), Kauai


Furnished Land Office
Nov. 30, 1948

Folder 532

CARTON 34

Warehouse

TRUE NORTH
SCALE: 1in. = 100ft.

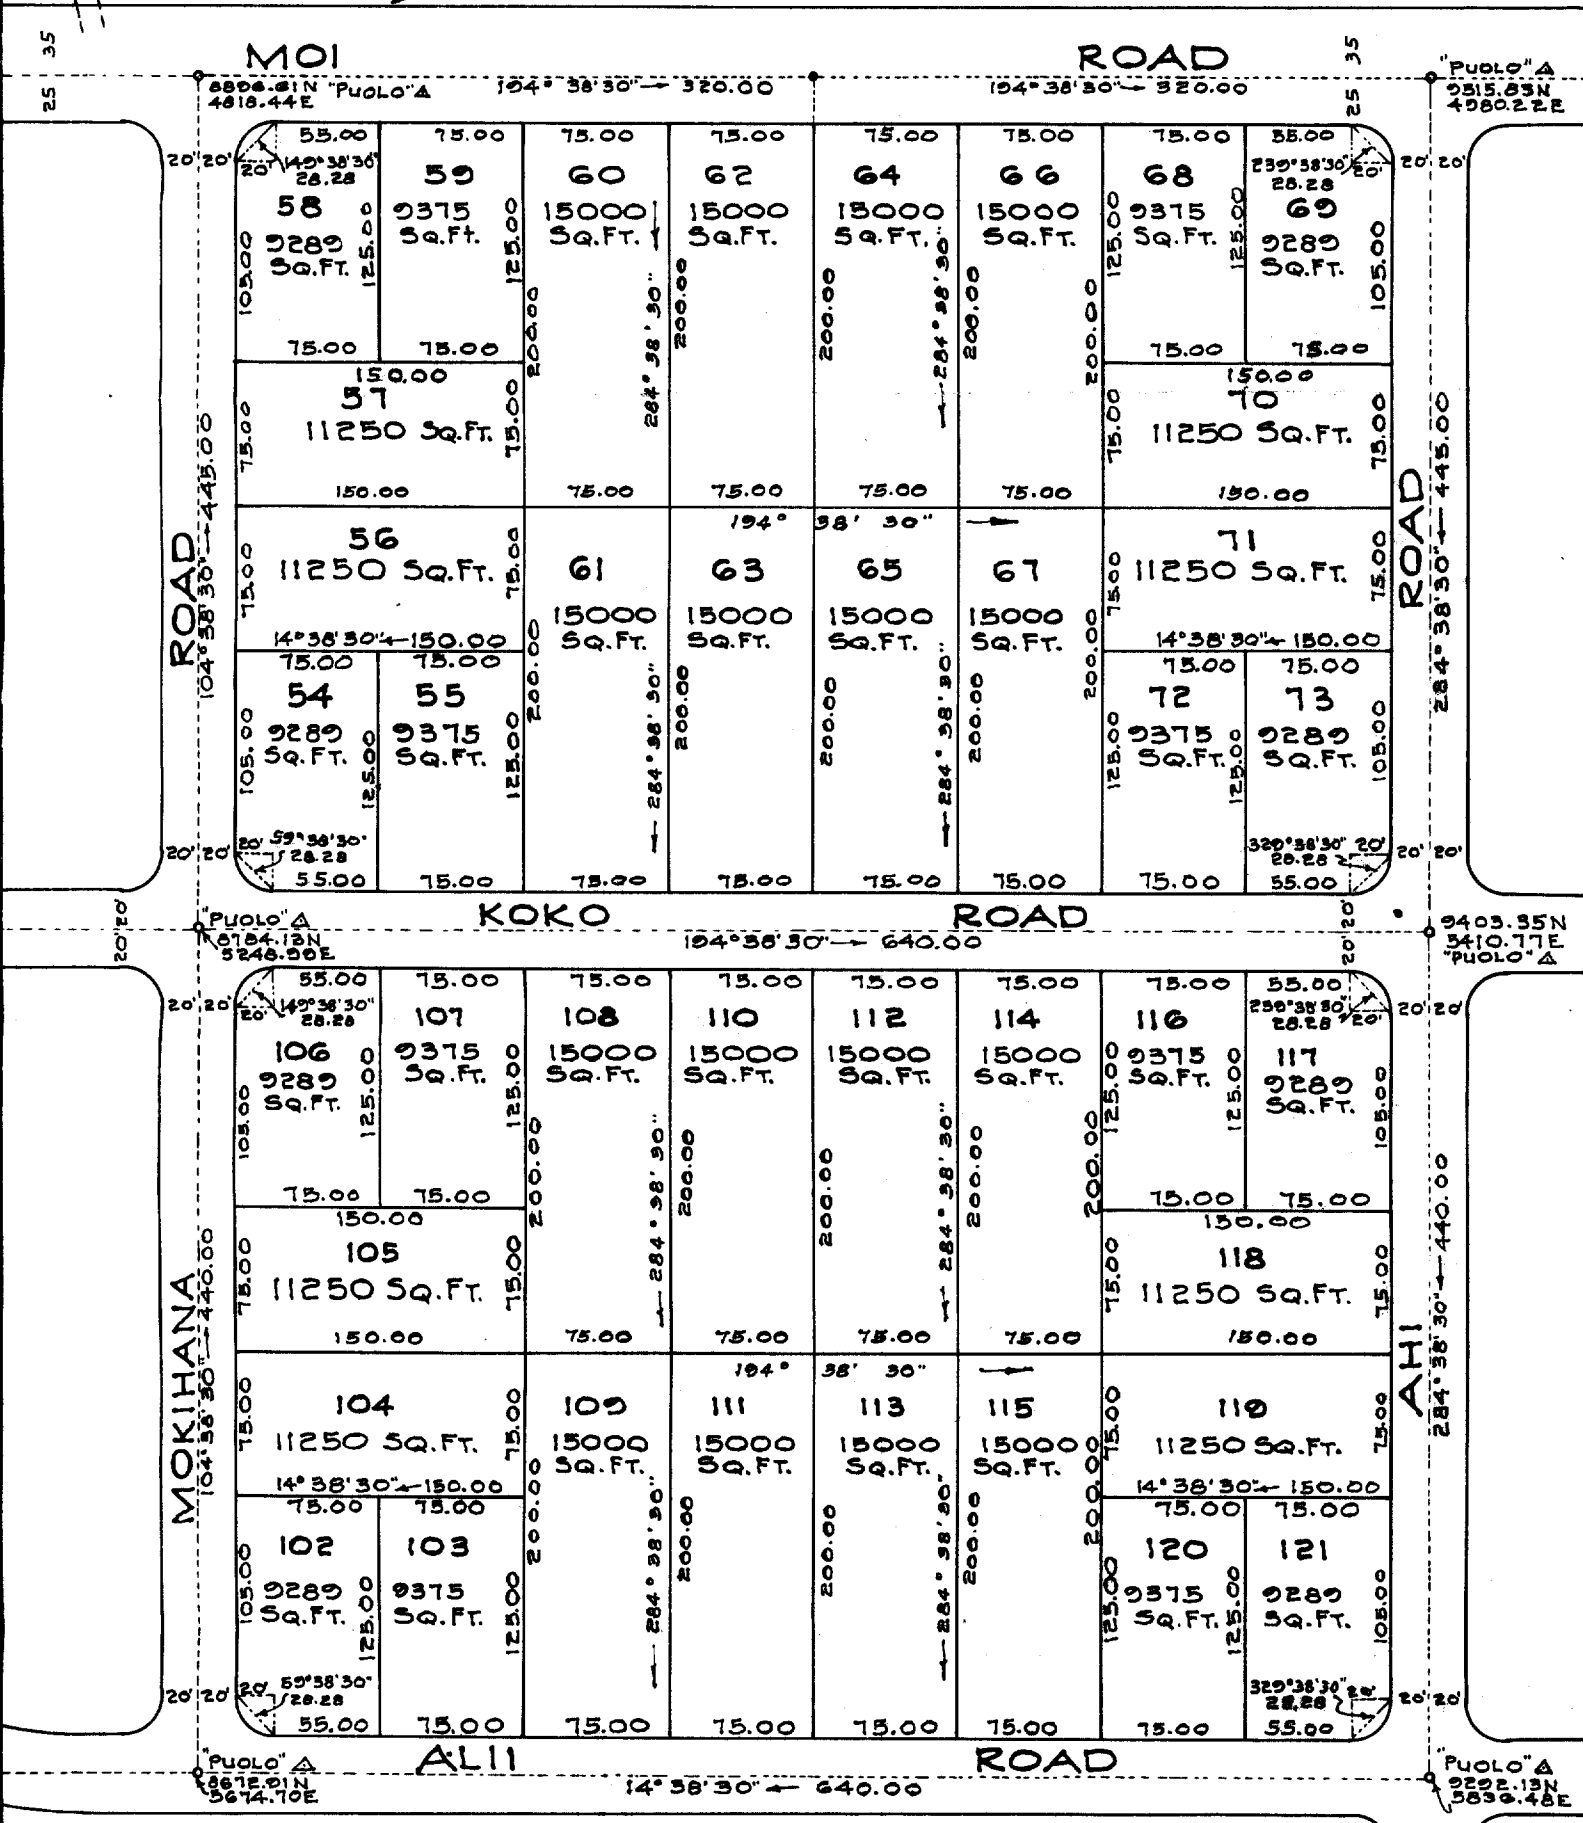

HANAPEPE HEIGHTS HOUSE LOTS
Lots 54 to 73 and 102 to 121 (Inclusive)

HANAPEPE, KONA, (WAIMEA), KAUAI.
Scale: 1in. = 100ft.

Note: All corners are marked with pipes unless otherwise noted.

Tax Map Key: 1-8-12 and 13

SURVEY DEPARTMENT
TERRITORY OF HAWAII

3

I.K.H. 10-20-48

CARTON 34