

TRACING ONLY

LOTS 34 to 53

and


LOTS 88 to 101 (INCL)

HANAPEPE HEIGHTS HOUSE LOTS
HANAPEPE, KONA (WAIMEA), KAUAI

Furnished Land Office
Nov. 30, 1948

Folder 532

CARTON 33

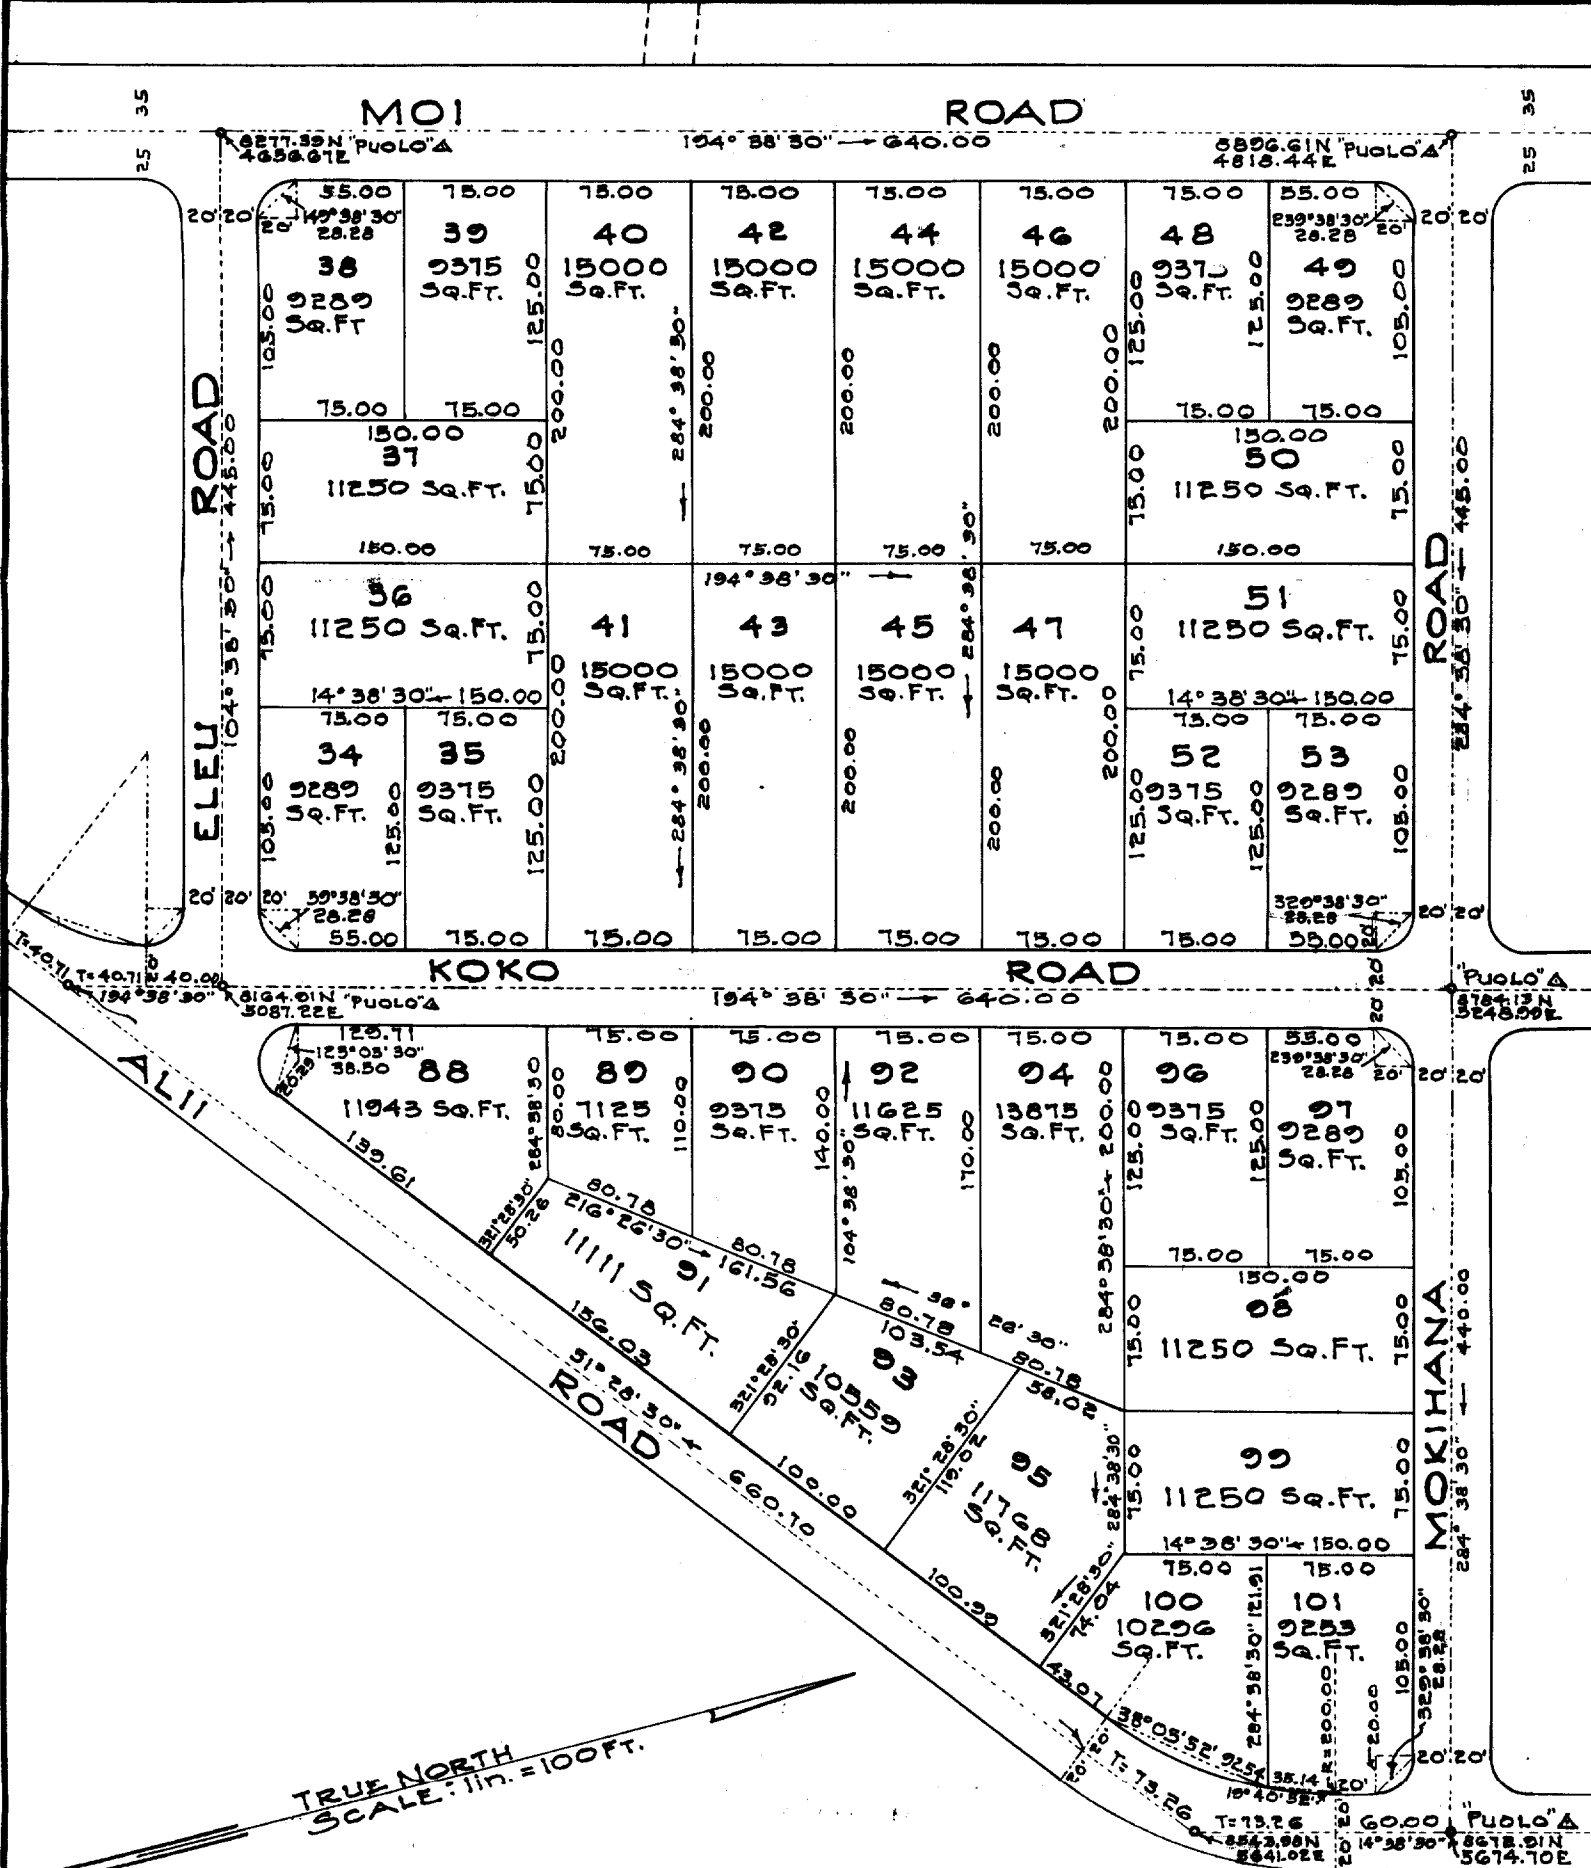

HANAPEPE HEIGHTS HOUSE LOTS
 Lots 34 to 53 and 88 to 101 (Inclusive)

HANAPEPE, KONA, (WAIMEA), KAUAI.
 Scale: 1 in. = 100 ft.

Note: All corners are marked with pipes unless otherwise noted.

Tax Map Key: 1-8-09 and 11

SURVEY DEPARTMENT
 TERRITORY OF HAWAII

CARTON 33

I.K.H. 10-10-48

Tracing only