

Sketchplan Only

(Revised February 1937)
Lots 22 to 28 (inc.) Blk. 31,
Auwaiolimu Lots,
North slope of Punchbowl,
Auwaiolimu, Honolulu, Oahu.

Furnished Land Office,
March 2, 1937

File in Carton 5-A.

KET ON FUI KON
Chinese Cemetery

BLOCK 29

8

11

12

15


16

PUOWAINA

DRIVE

Government Right-of-Way

272° 11' 36.95"
1536.58 Ft.
273° 38' 35" 23.95"
Top of Cut

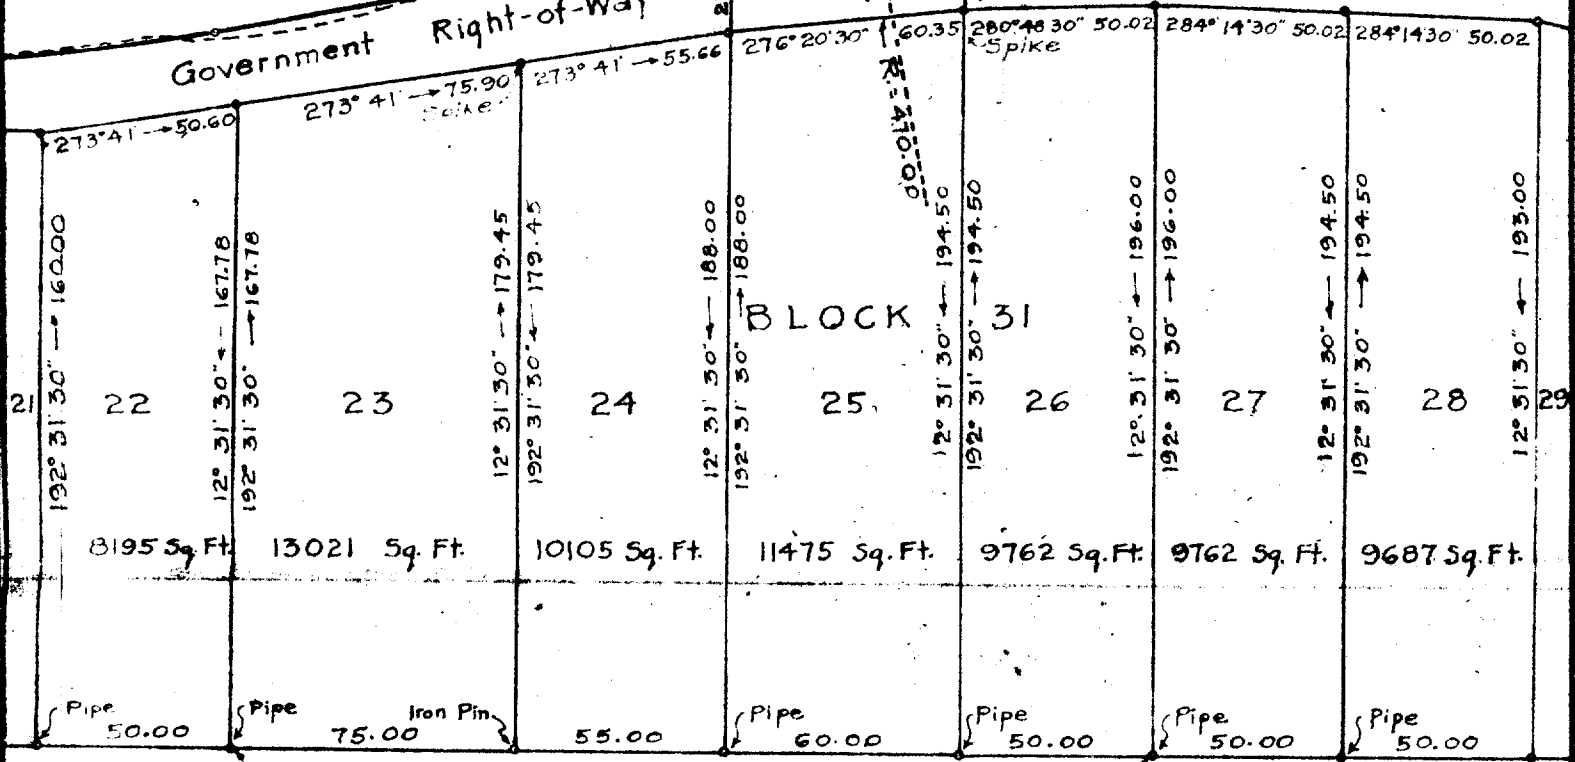

1253.01N P.B. Δ
1014.73E

1224.82N P.B. Δ
1141.64E

1200.96N P.B. Δ
1249.02E P.B. Δ

1179.27N P.B. Δ
1346.64E

HAWAII NATIONAL GUARD RESERVATION

Executive Order 726

TRUE NORTH

(Revised February 1937)
LOTS 22 to 28 (inc) BLOCK 31
AUWAIOLIMU LOTS
North Slope of Punchbowl
Auwaiolimu, Honolulu, Oahu
Scale 1 inch = 50 feet

SURVEY DEPARTMENT
TERRITORY OF HAWAII

J.C. Ryan Feb. 8, 1937

C.S. No.