




PACIFIC OCEAN

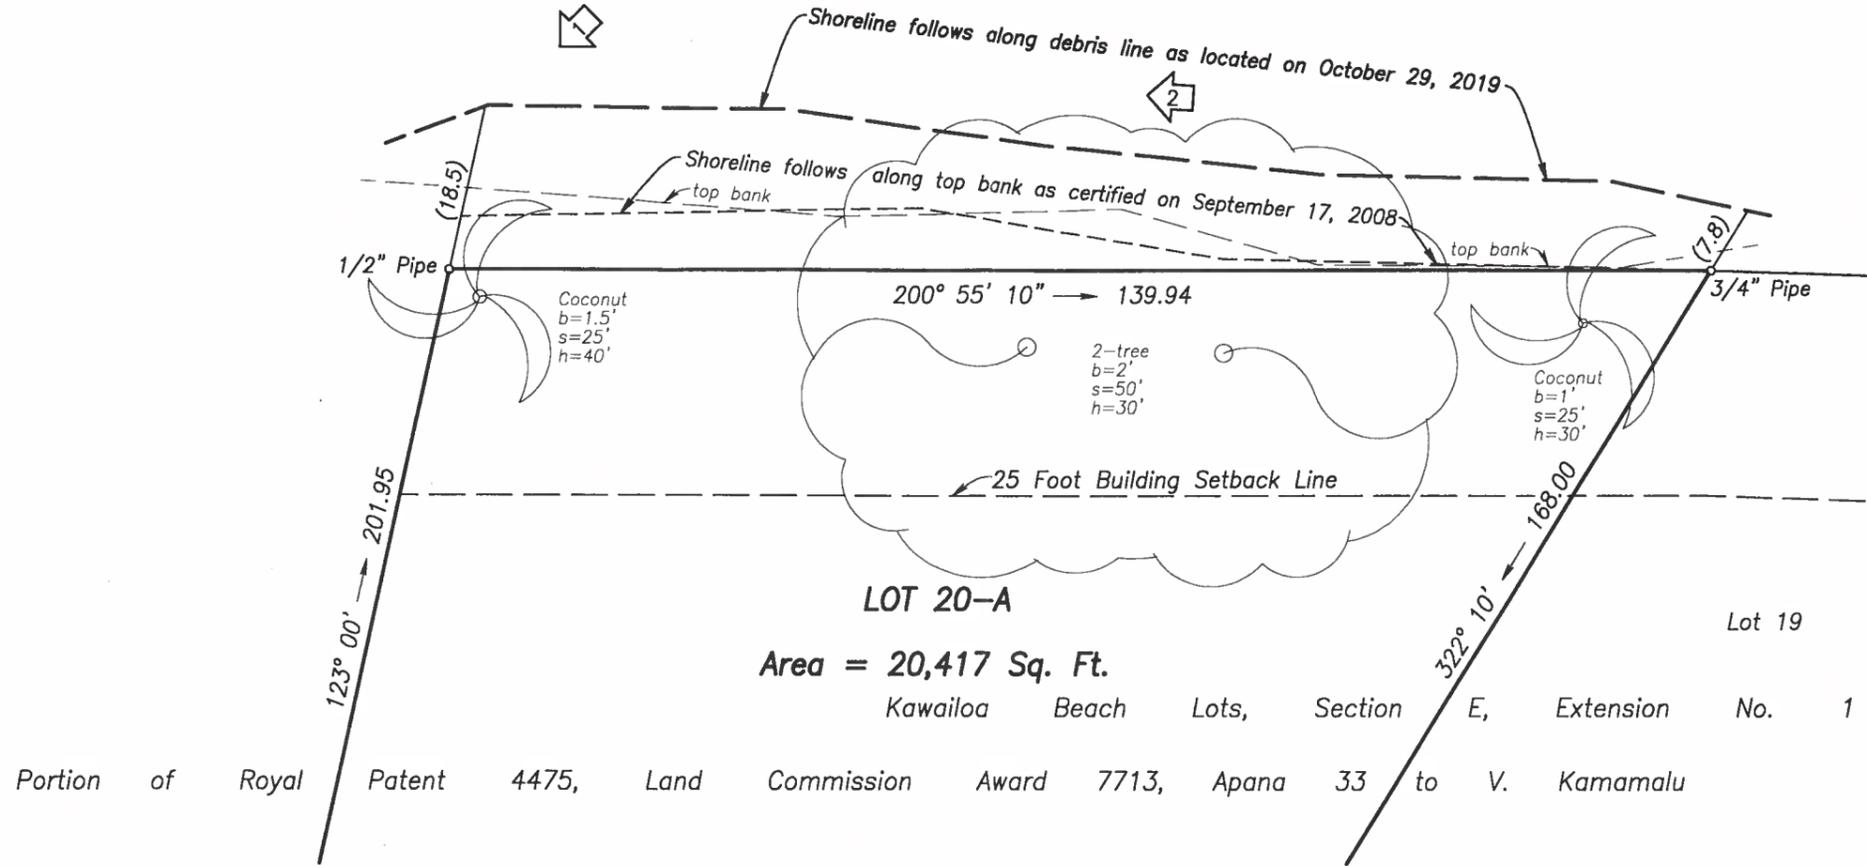

SHORELINE SURVEY
 AT LOT 20-A OF SECTION E OF
 KAWAIOLOA BEACH LOTS
 EXTENSION NO. 1

KAWAIOLOA, WAIALUA, OAHU, HAWAII

TAX MAP KEY: 6-1-004: 097

SCALE: 1 IN. = 20 FT.



THIS WORK WAS PREPARED BY
 ME OR UNDER MY SUPERVISION

Kenn Nishihira

LICENSED PROFESSIONAL
 LAND SURVEYOR No. 9043

Note:
 Denotes photo number and direction

PROPERTY ADDRESS:
 61-821 PAPAILOA ROAD
 HALEIWA, HI 96712

OWNERS: JON & MARIE-NEIGE WHITTINGTON
 3048 DIAMOND HEAD ROAD
 HONOLULU, HI 96815

10" x 15"

DATE: OCTOBER 29, 2019

KN SURVEYING, LLC
 500 ALAKAWA STREET #100A
 HONOLULU, HAWAII 96817

FIELD BOOK NO. 323: 1