


TRUE NORTH  
SCALE: 1" = 8'

**LEGEND**

- ICB IRRIGATION CONTROL BOX
- ICV IRRIGATION CONTROL VALVE
- GL GROUND LIGHT
- LP LIGHT POST
- SPR SPRINKLER
- CT COCONUT TREE  
#1.5-2" H=25'-40" S=12' (HW)

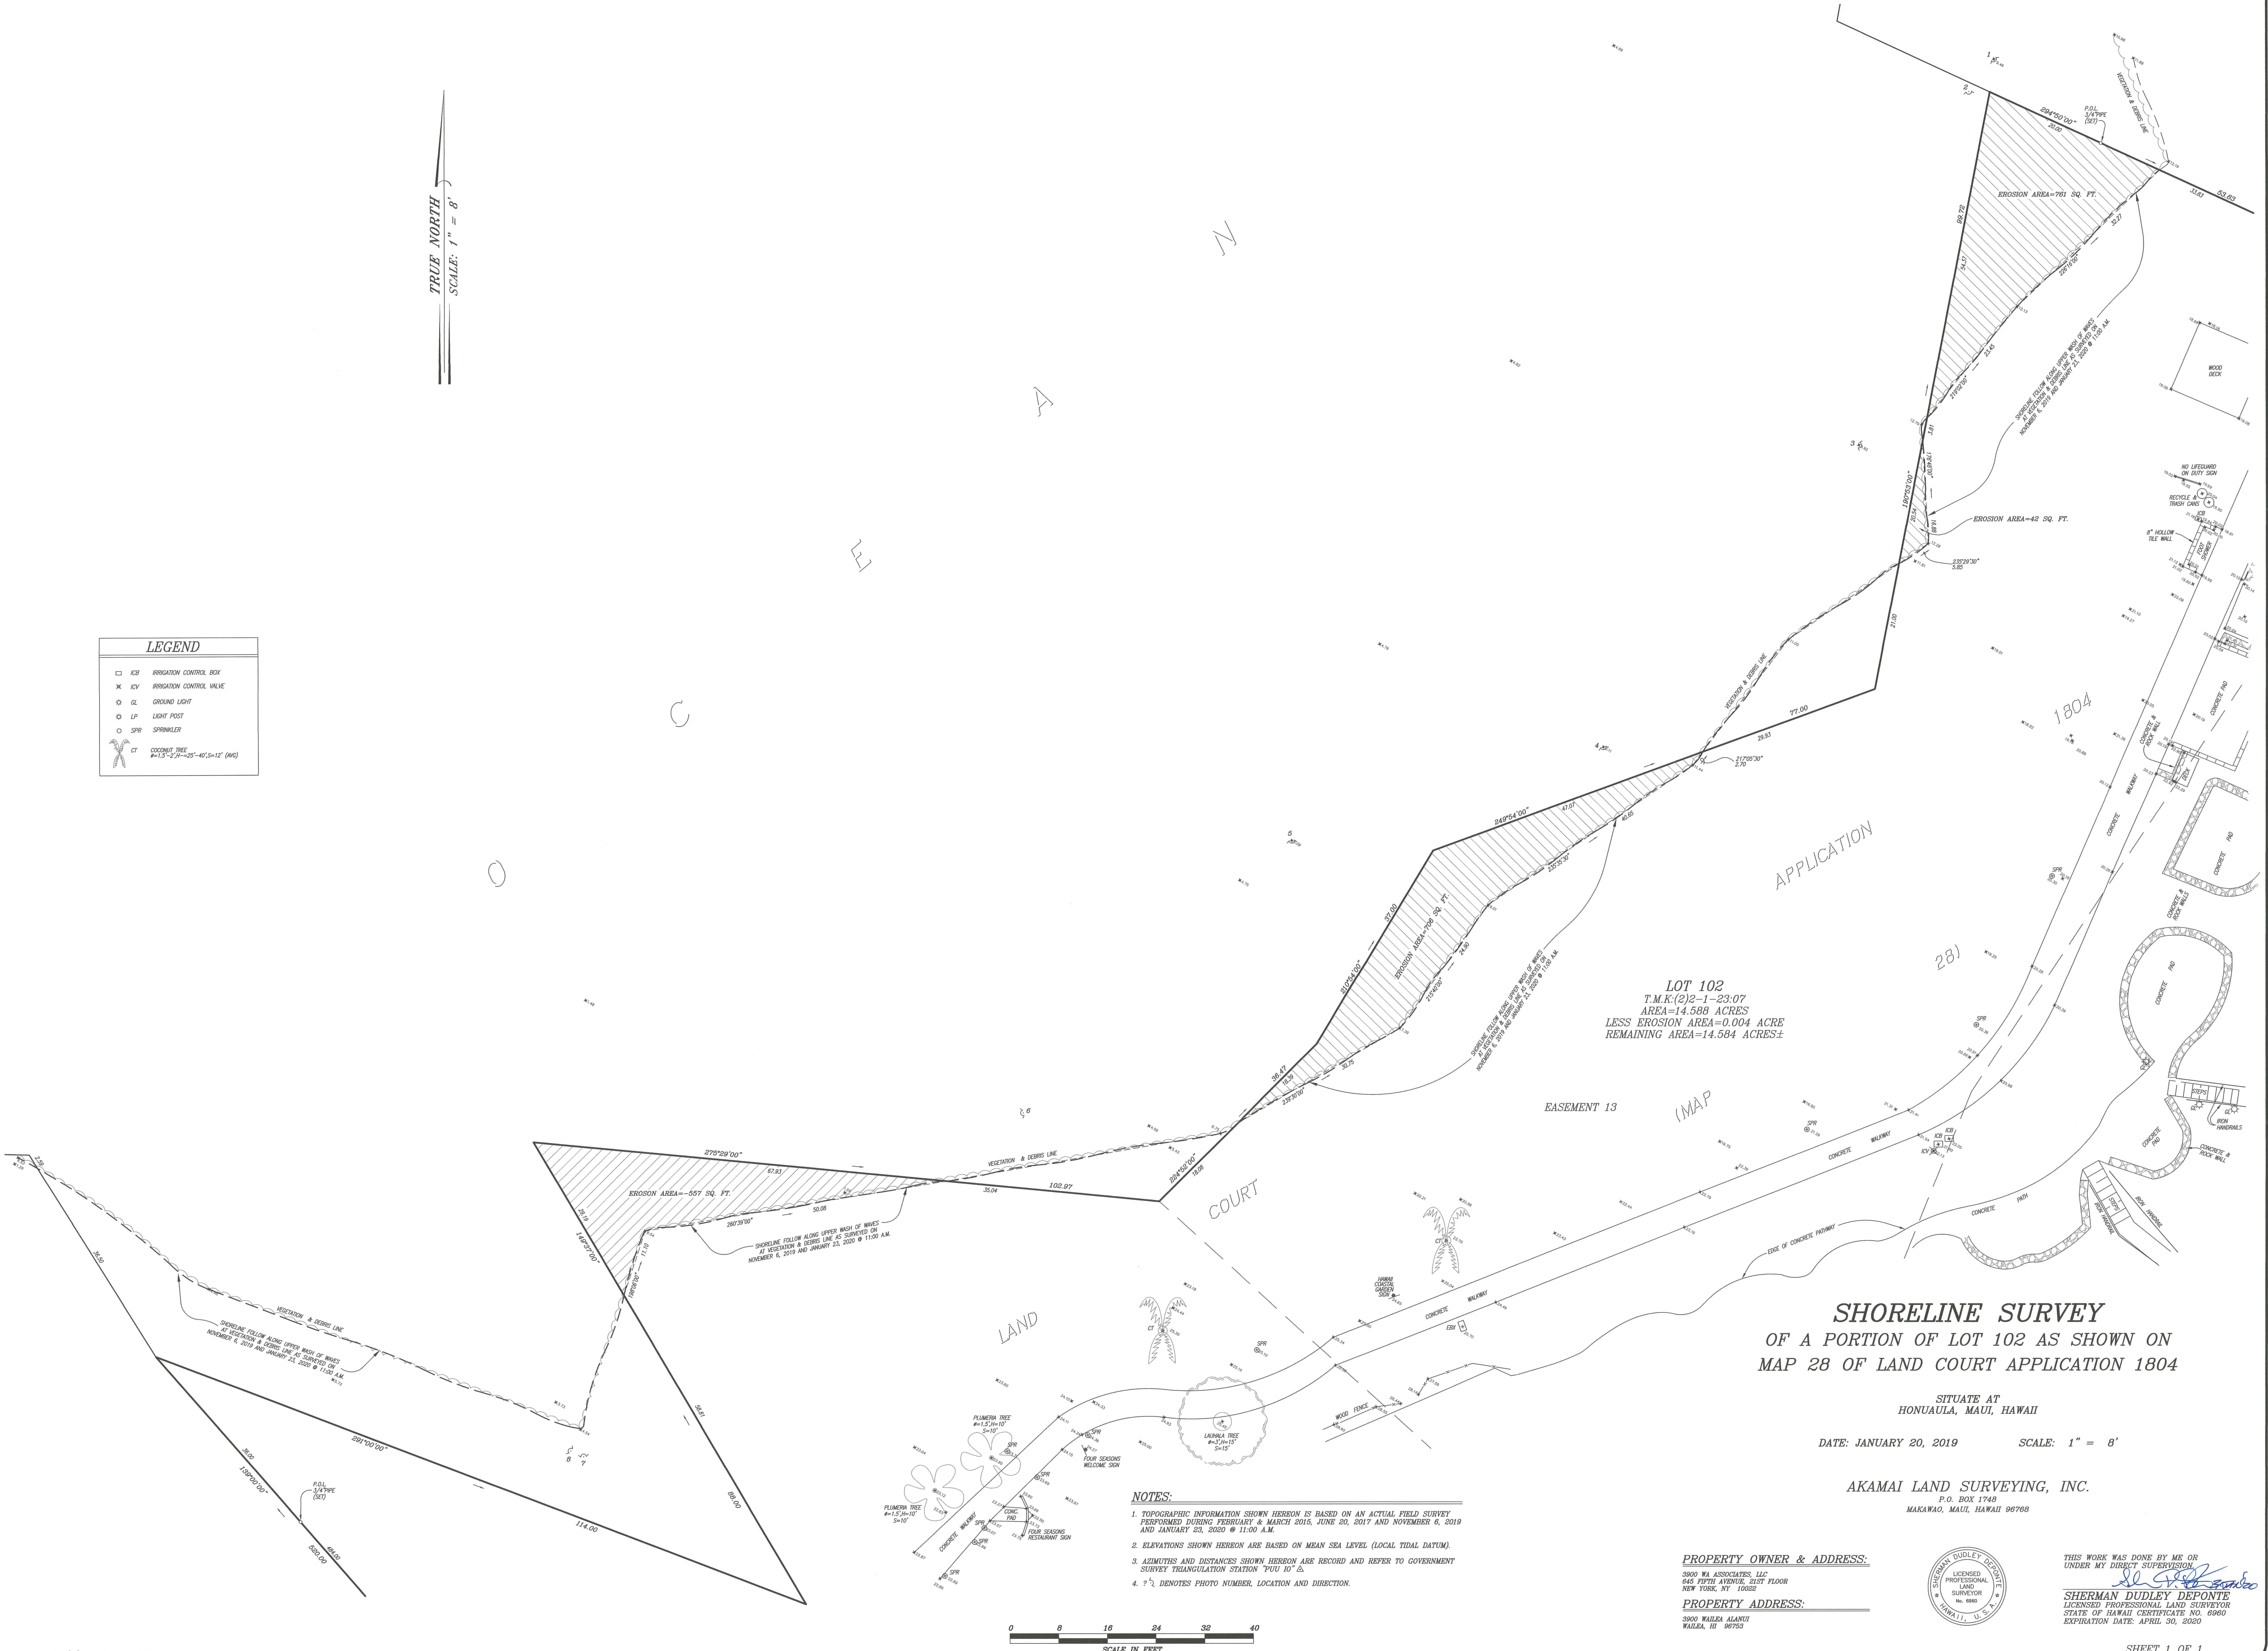

**SHORELINE SURVEY**  
OF A PORTION OF LOT 102 AS SHOWN ON  
MAP 28 OF LAND COURT APPLICATION 1804

SITUATE AT  
HONUAULA, MAUI, HAWAII  
DATE: JANUARY 20, 2019 SCALE: 1" = 8'

AKAMAI LAND SURVEYING, INC.  
MAKAWAO, MAUI, HAWAII 96768

**PROPERTY OWNER & ADDRESS:**  
3900 WA ASSOCIATES, LLC  
645 FIFTH AVENUE, 21ST FLOOR  
NEW YORK, NY 10022  
**PROPERTY ADDRESS:**  
3900 WAIKOLA ALANUI  
WAIKOLA, HI 96793



THIS WORK WAS DONE BY ME OR  
UNDER MY DIRECT SUPERVISION  
*Sherman Dudley Deponte*  
**SHERMAN DUDLEY DEPONTE**  
LICENSED PROFESSIONAL LAND SURVEYOR  
STATE OF HAWAII CERTIFICATE NO. 6960  
EXPIRATION DATE: APRIL 30, 2020

- NOTES:**
1. TOPOGRAPHIC INFORMATION SHOWN HEREON IS BASED ON AN ACTUAL FIELD SURVEY PERFORMED DURING FEBRUARY & MARCH 2016, JUNE 20, 2017 AND NOVEMBER 6, 2019 AND JANUARY 23, 2020 @ 11:00 A.M.
  2. ELEVATIONS SHOWN HEREON ARE BASED ON MEAN SEA LEVEL (LOCAL TIDAL DATUM).
  3. AZIMUTHS AND DISTANCES SHOWN HEREON ARE RECORD AND REFER TO GOVERNMENT SURVEY TRIANGULATION STATION "PUU IO" Δ.
  4. ? Δ DENOTES PHOTO NUMBER, LOCATION AND DIRECTION.

