


Elevation of Bent.

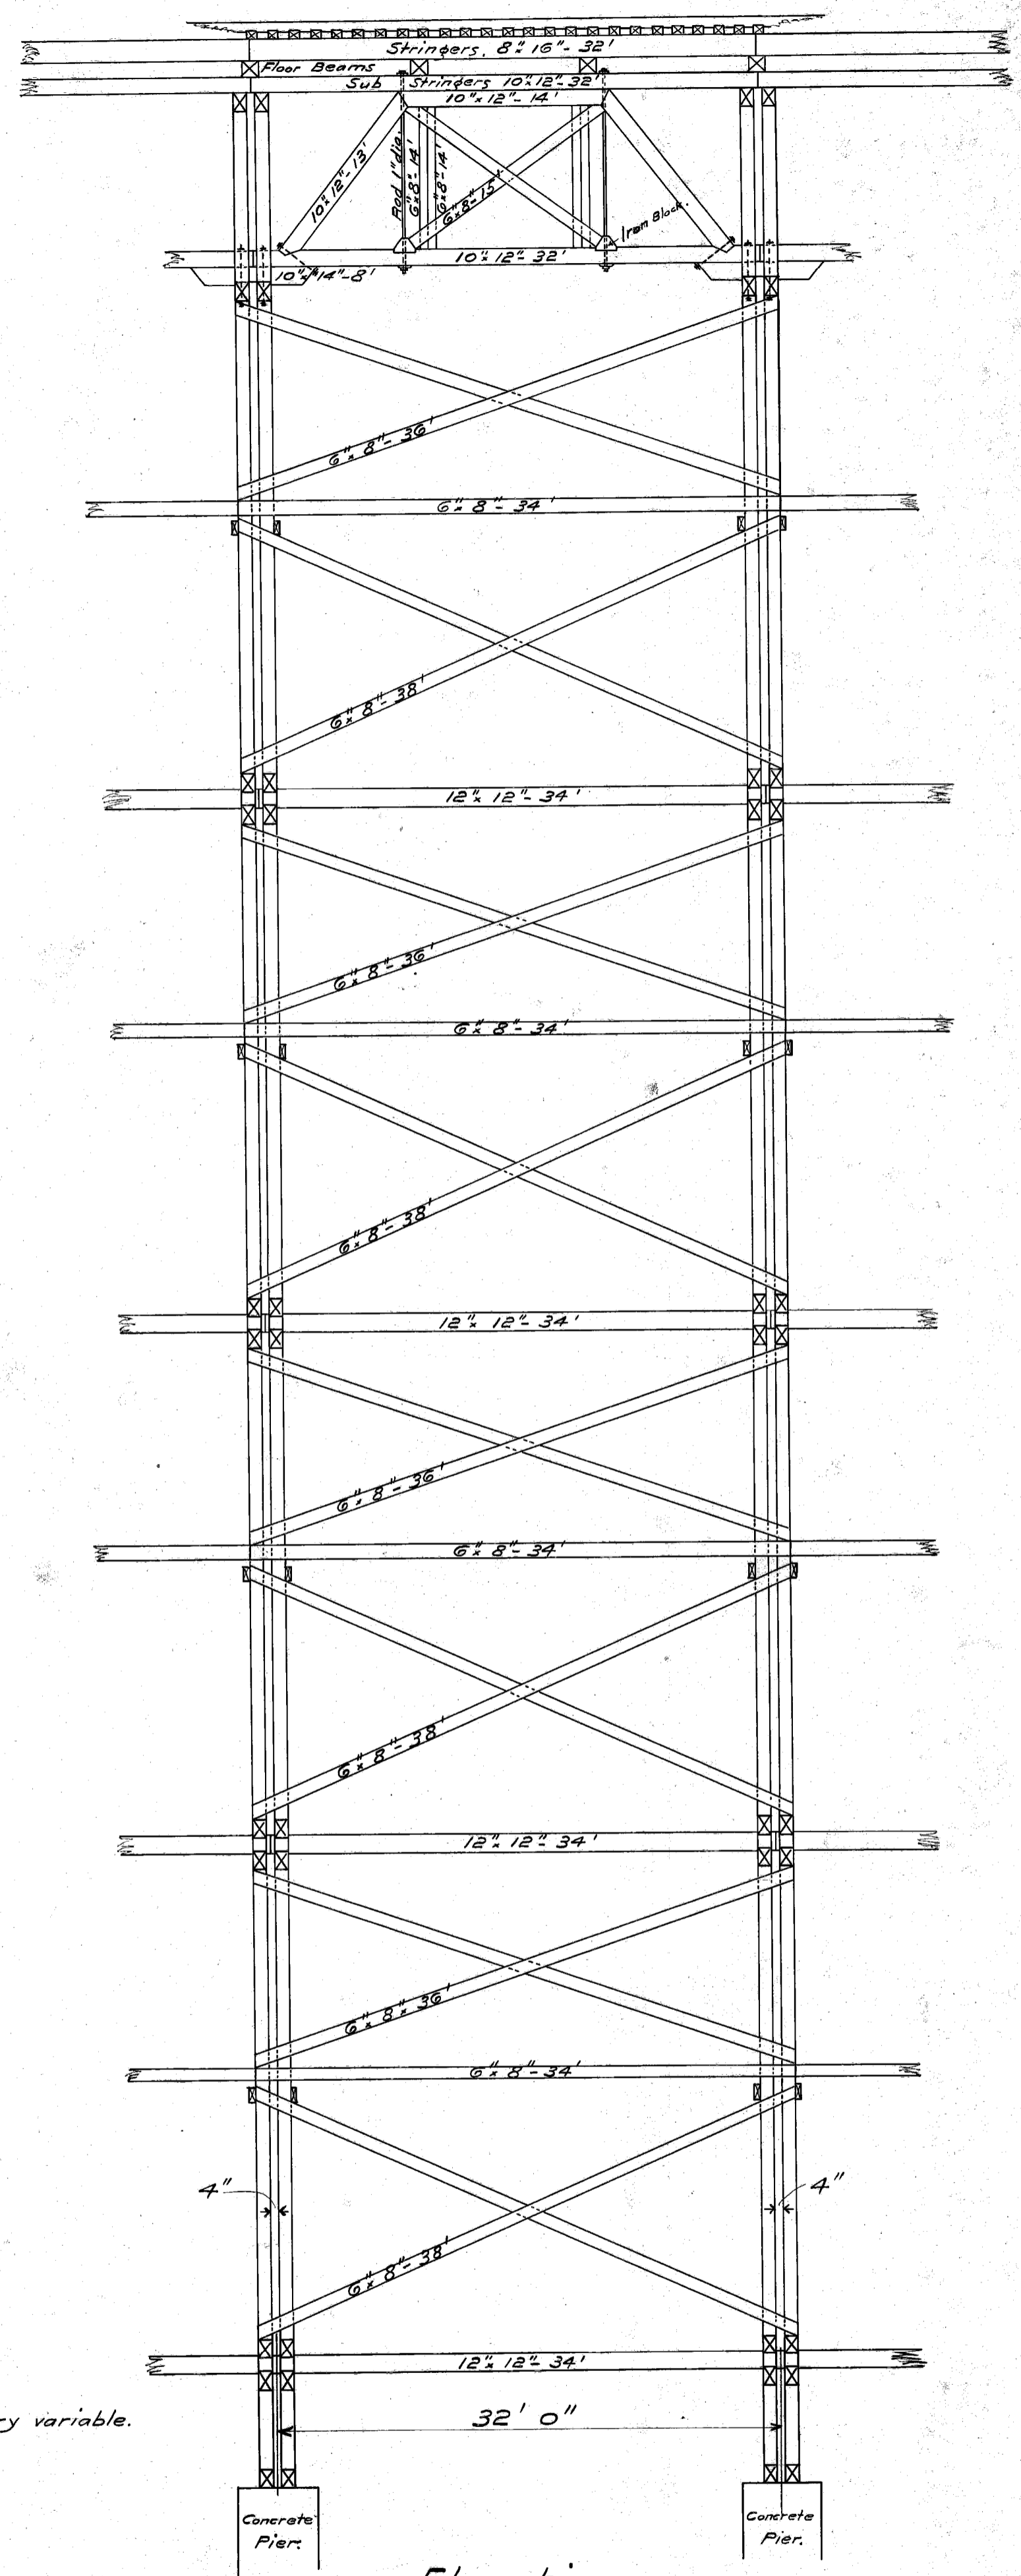

Elevation.

Diagonal Bracing in every other panel only.

Kohala and Hilo Railway
 Design for High Trestle
 (Plan B)
 Sept. 1900. Scale: 8ft to 1in.
 J. Corbitt, Chief Engr.