
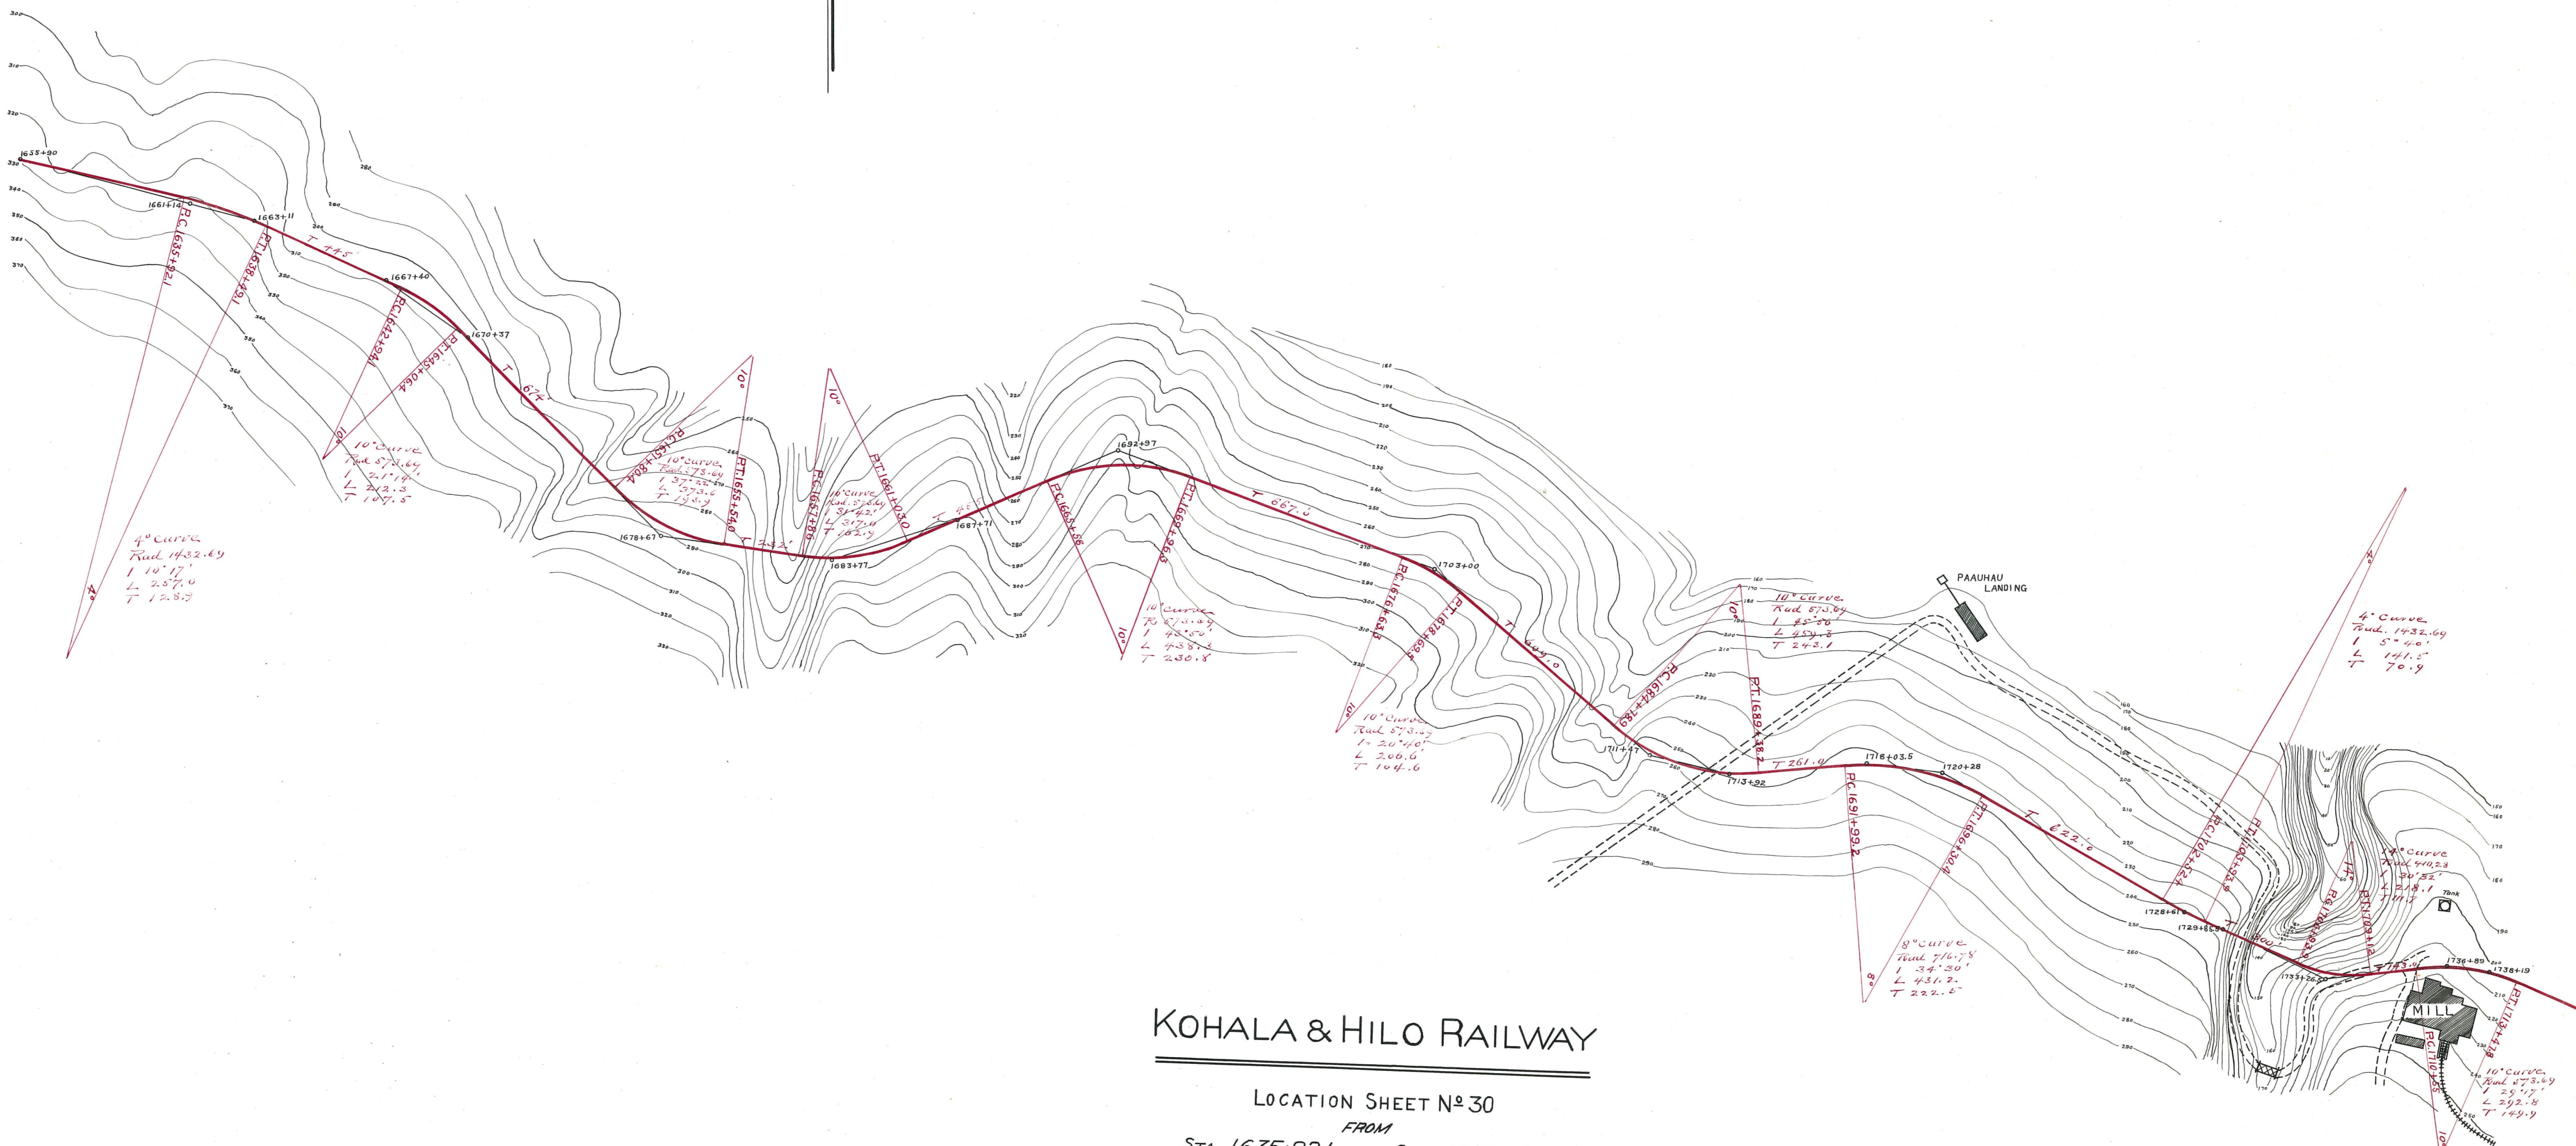


2180
11-12
2180

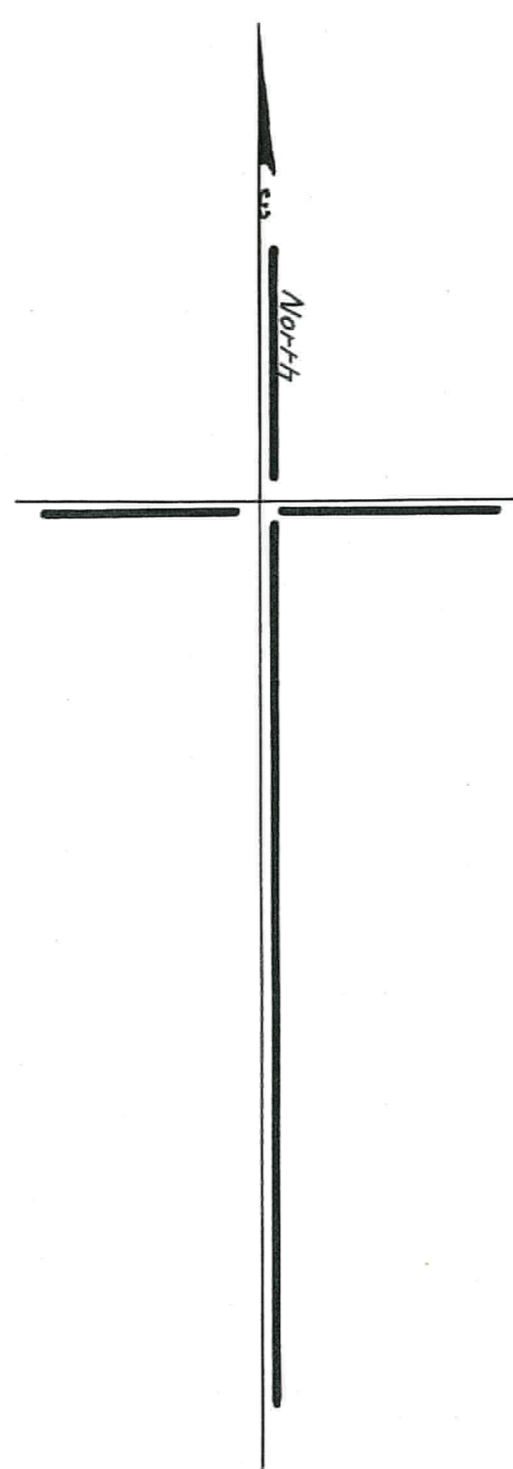

KOHALA & HILO RAILWAY

LOCATION SHEET No 30

FROM
STA-1635+92.1 TO STA-1713+47.8
Scale 1 inch = 200 ft.

Preliminary Line
Centre Line of Proposed Location ———

Nov. - 1900

Approved this 12th day of August 1901.
[Signature]
Superintendent of Public Works.

PAAUHAU MILL

2180
11-12
2180
49