


21-4-10
15

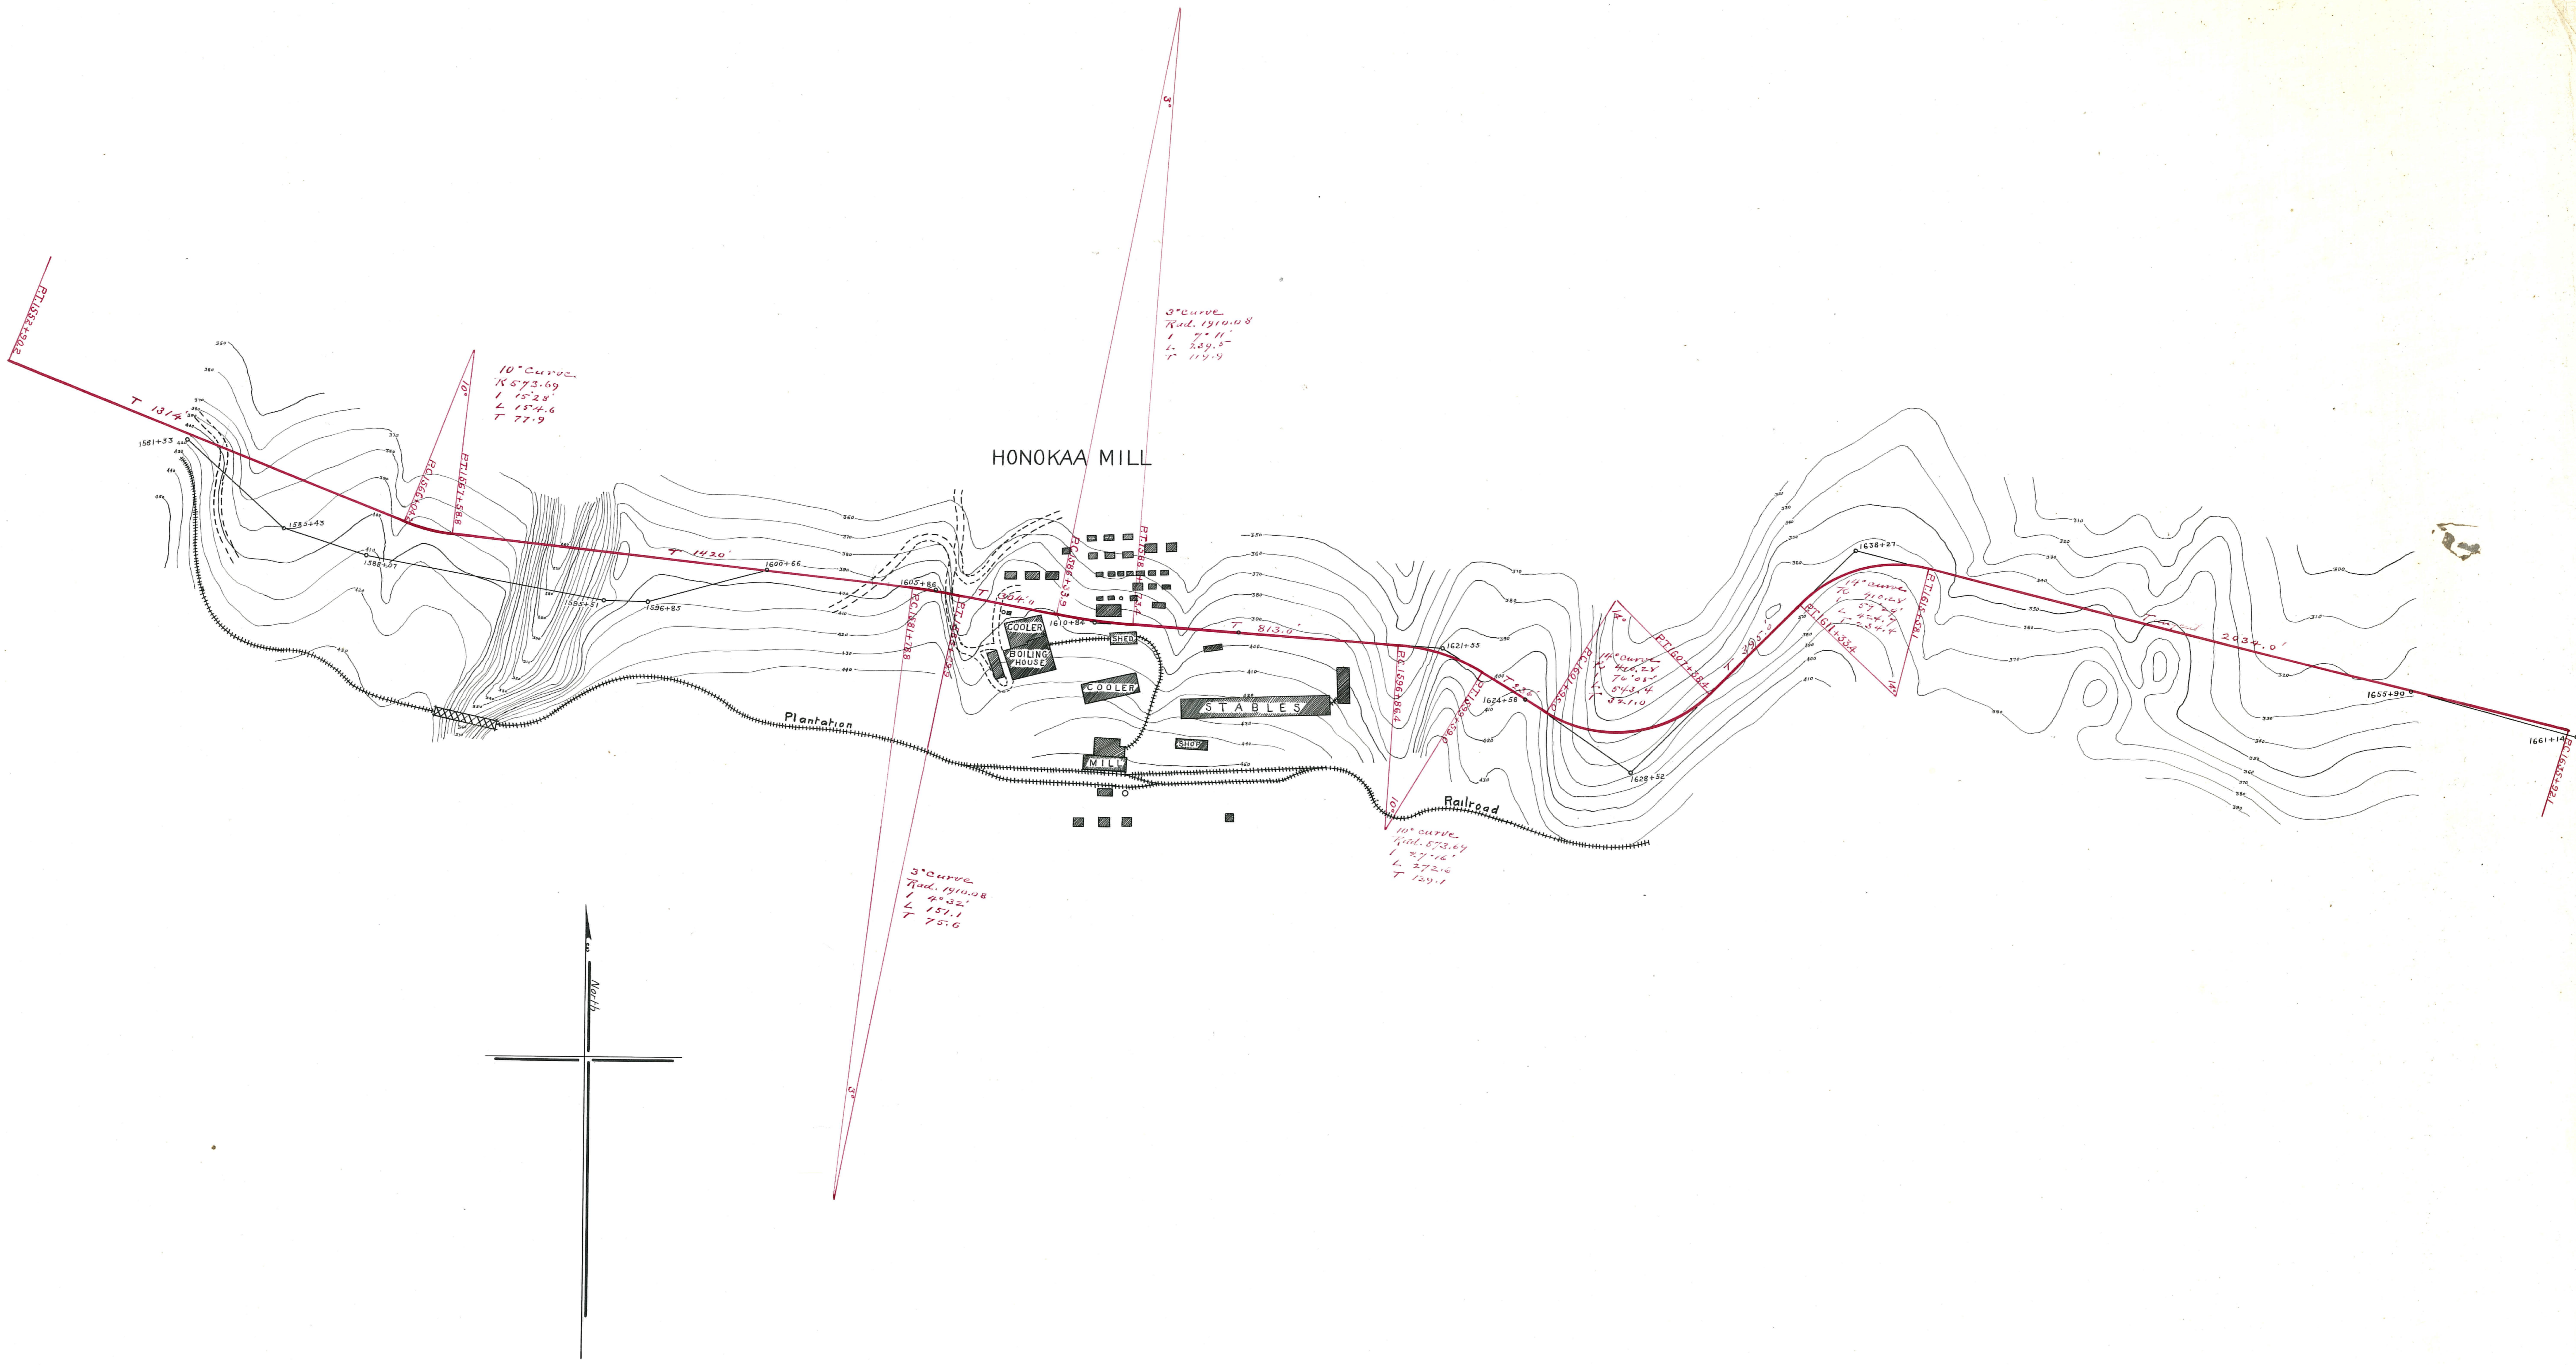

KOHALA & HILO RAILWAY

LOCATION SHEET N^o 31
 FROM
 STA-1552+90.2 TO STA-1635+92.1
 Scale 1 inch = 200 ft.

Preliminary Line
 Centre Line of proposed Location

Nov. 1900.

Approved this 12th day of August 1901.

[Signature]
 Superintendent of Public Works.

15-10012
 5/9