
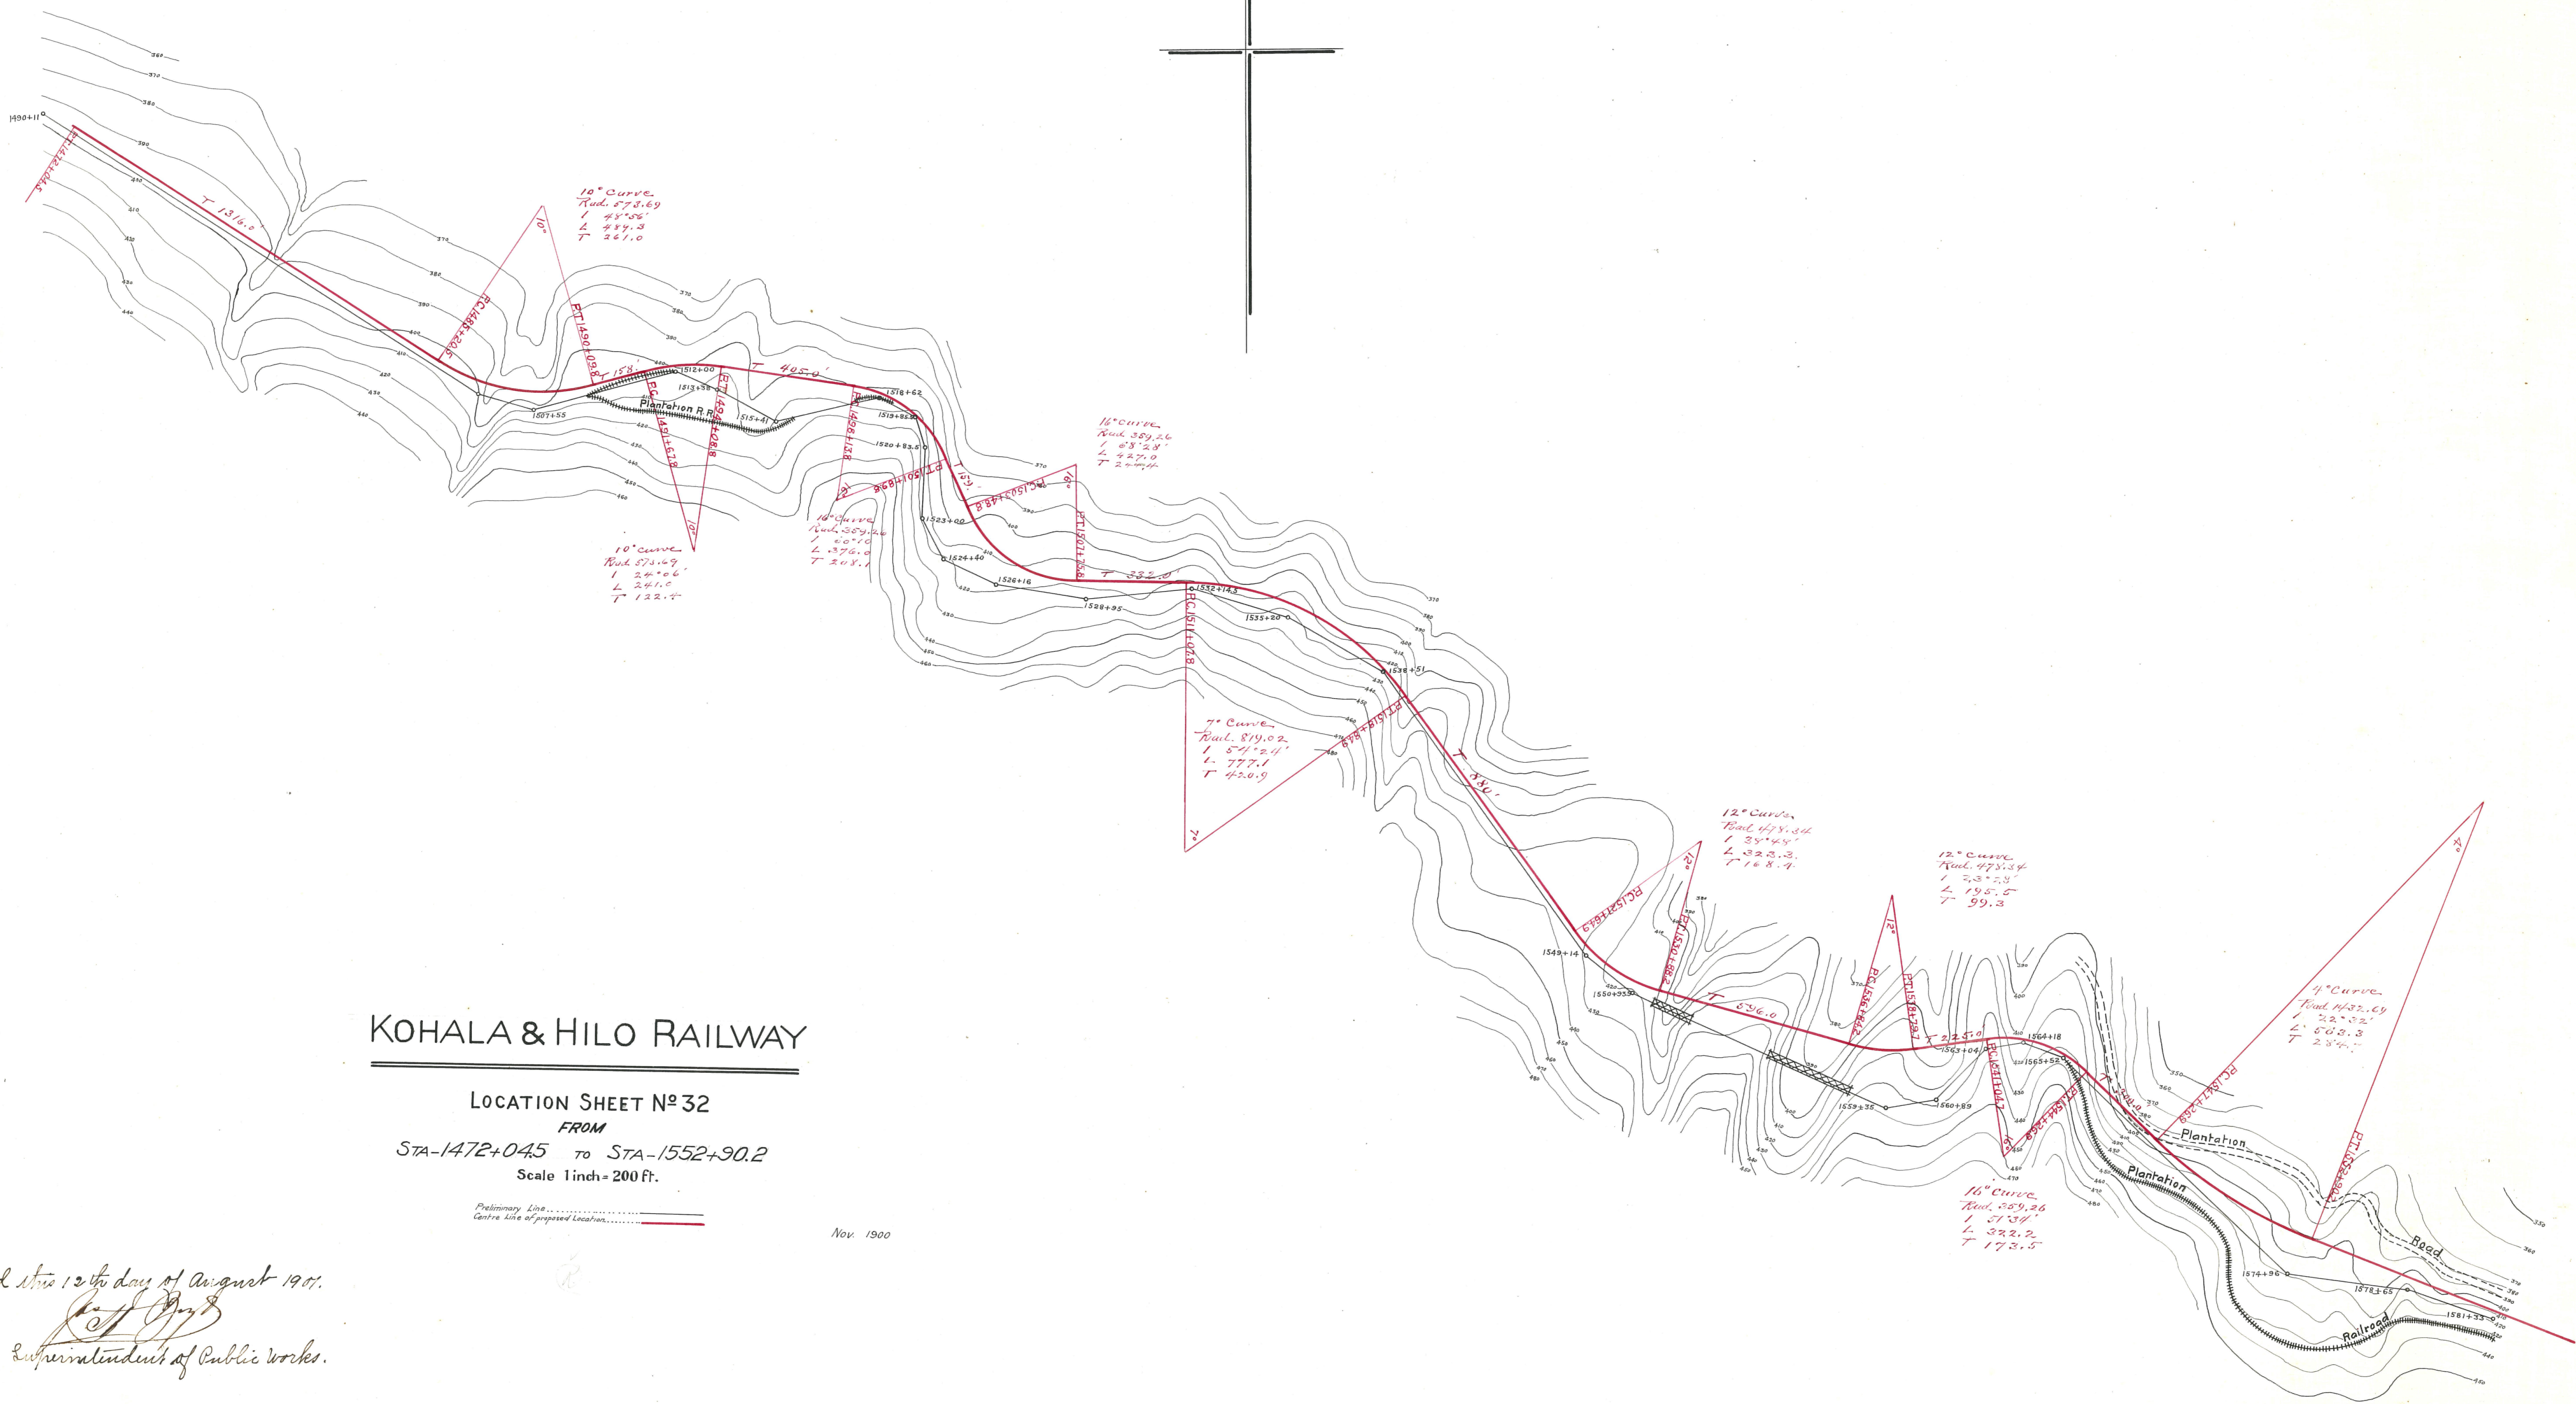


Plan
1/20
1/20
1/20

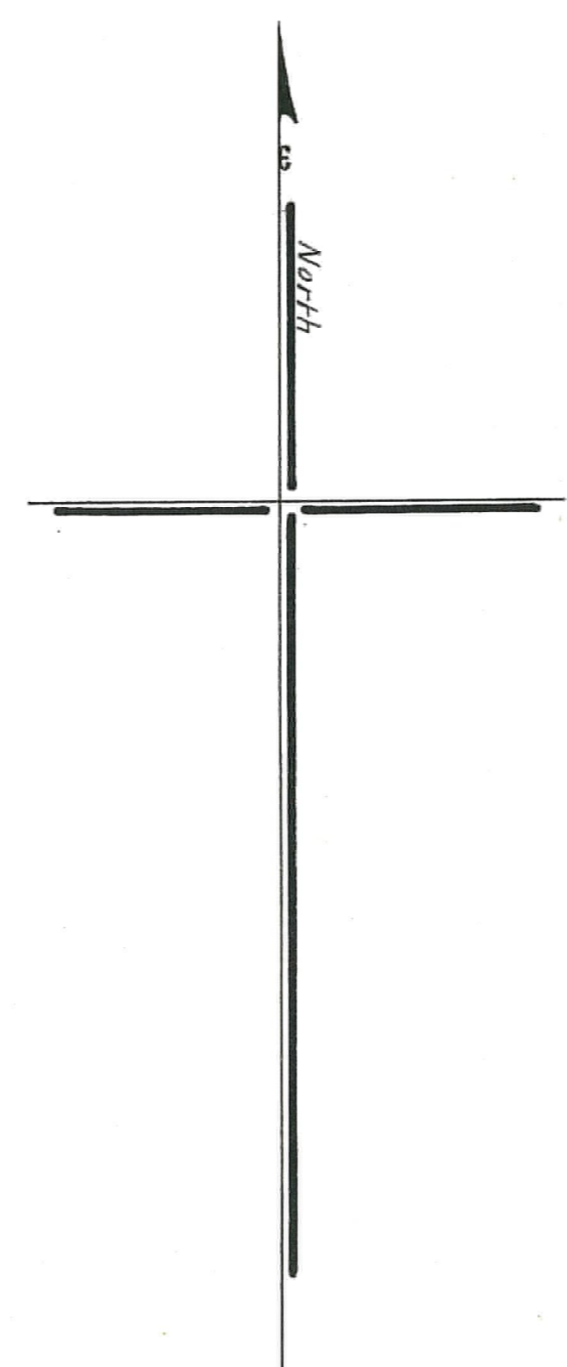

KOHALA & HILO RAILWAY

LOCATION SHEET NO 32
FROM
STA-1472+04.5 TO STA-1552+90.2
Scale 1 inch = 200 ft.

Preliminary Line
Centre line of proposed location

Nov. 1900

Approved this 12th day of August 1901.
[Signature]
Superintendent of Public Works.