


KUKUIHAELE MILL

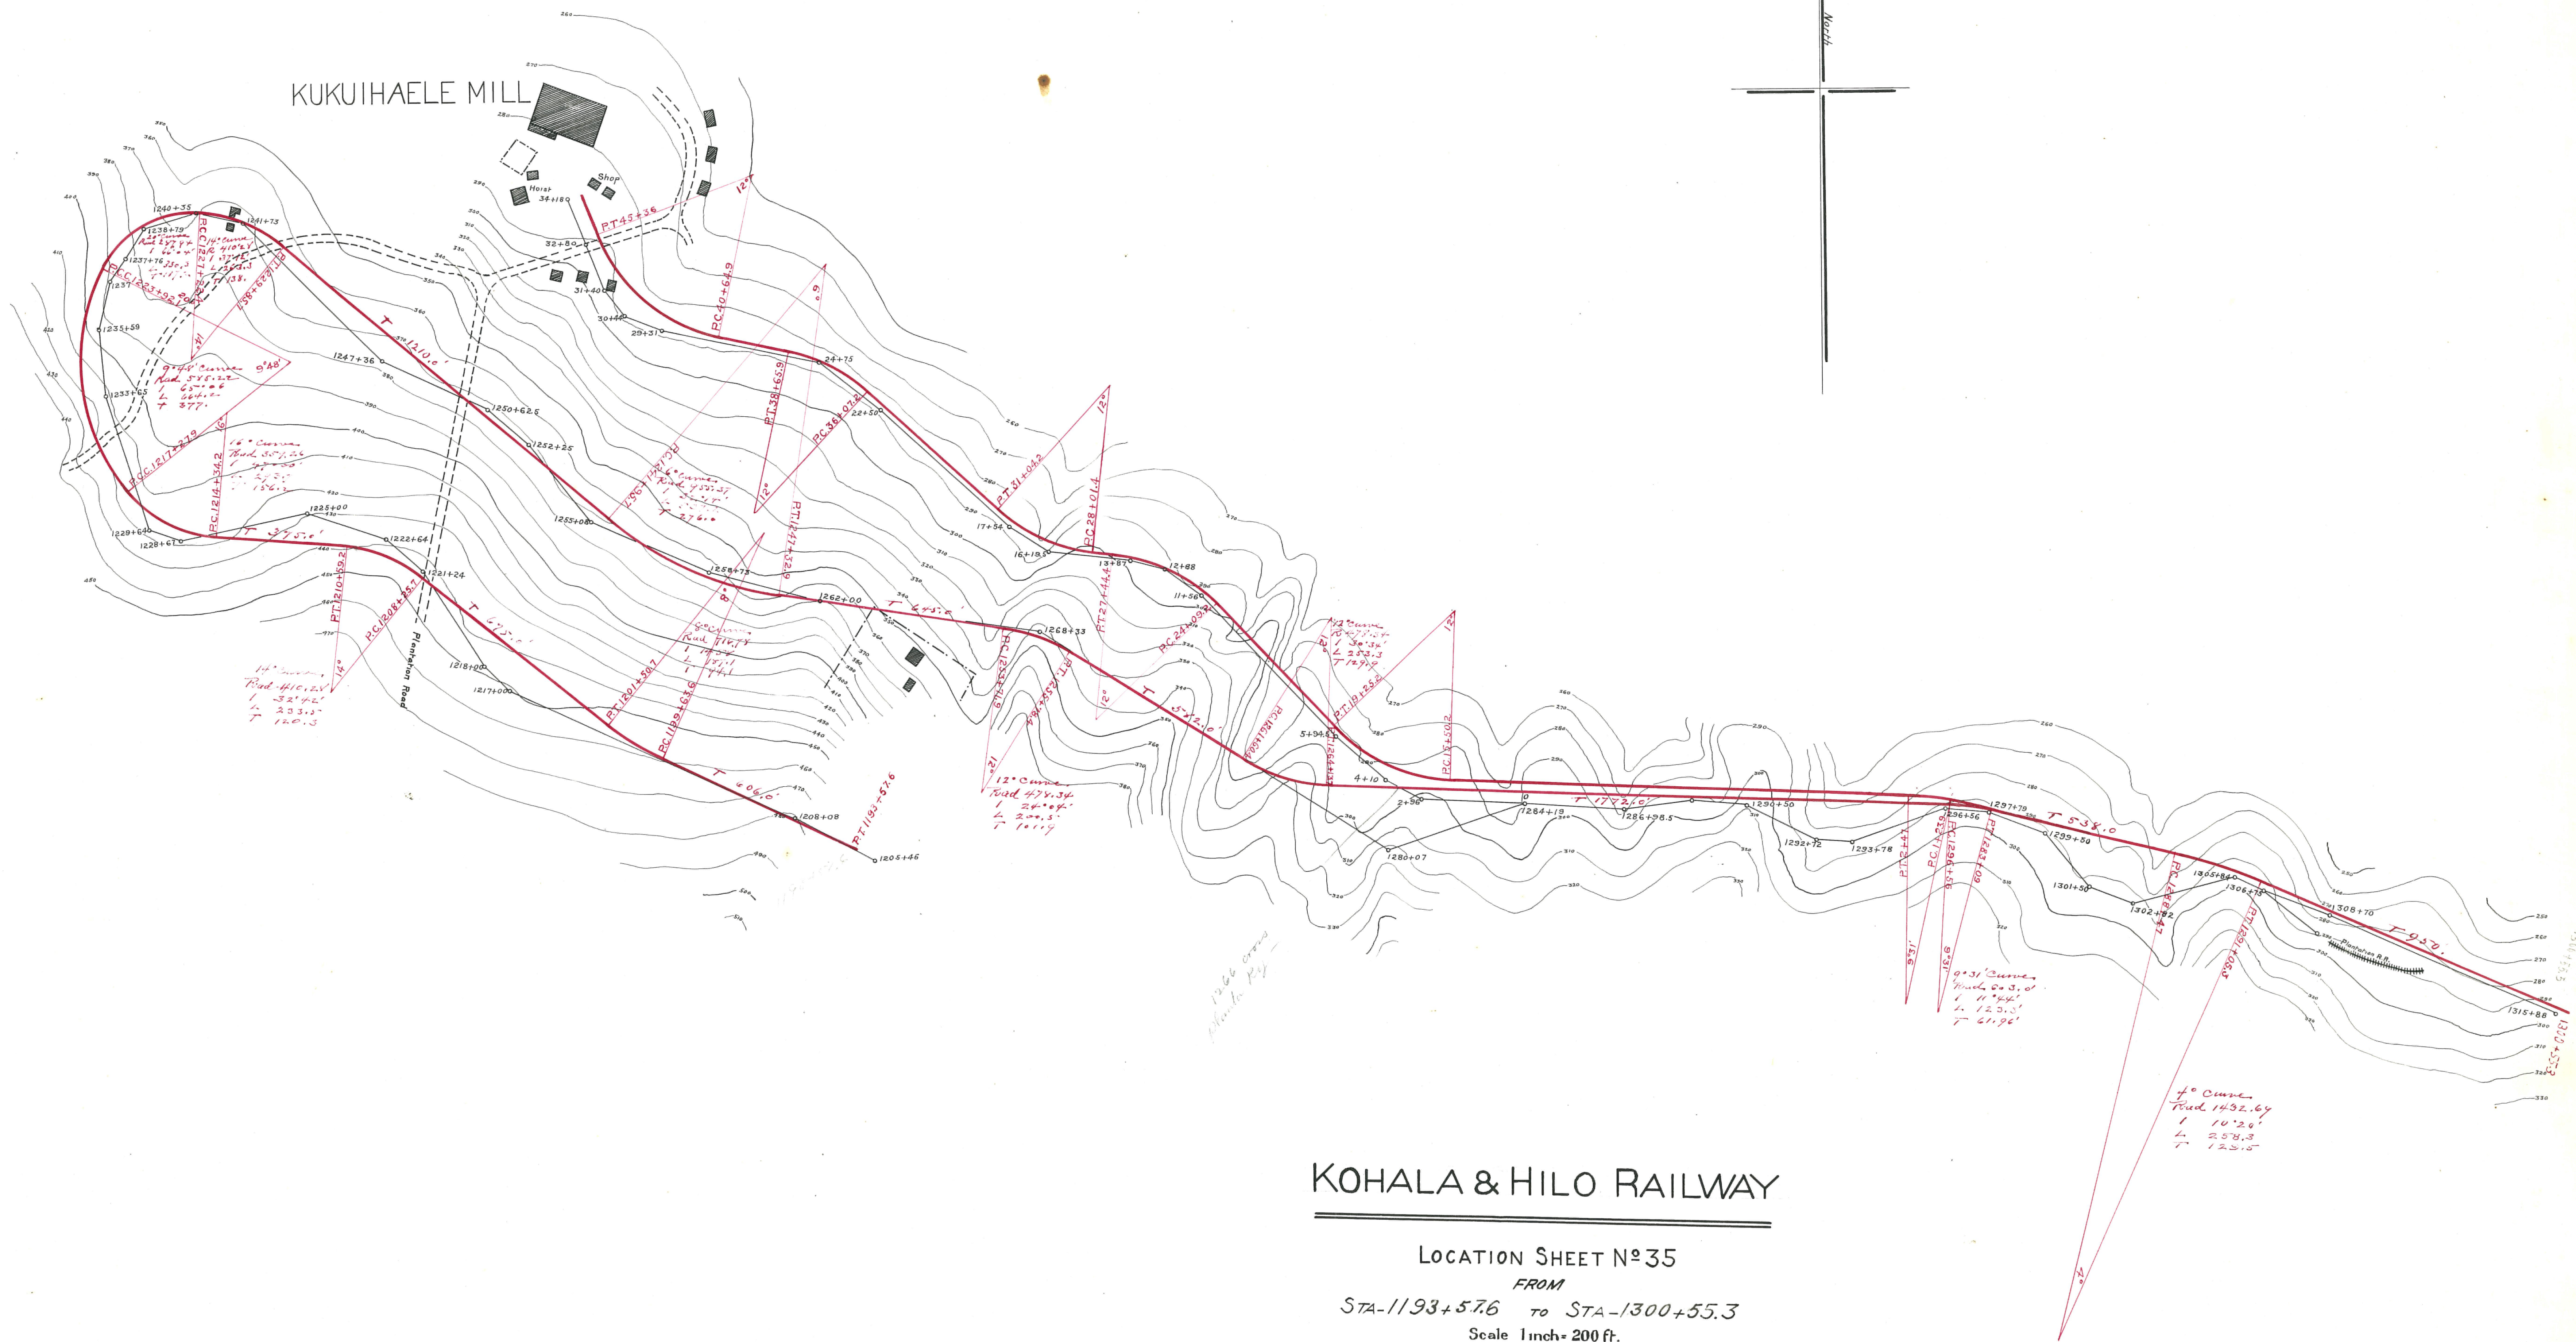

KOHALA & HILO RAILWAY

LOCATION SHEET N^o 35
 FROM
 STA-1193+57.6 TO STA-1300+55.3
 Scale 1 inch = 200 ft.

Preliminary Line
 Centre Line of Proposed Location

Nov. 1900

Approved this 12th day of August 1901.

[Signature]
 Superintendent of Public Works.

35-1000
 9/9
 12/11