


W A I M E A

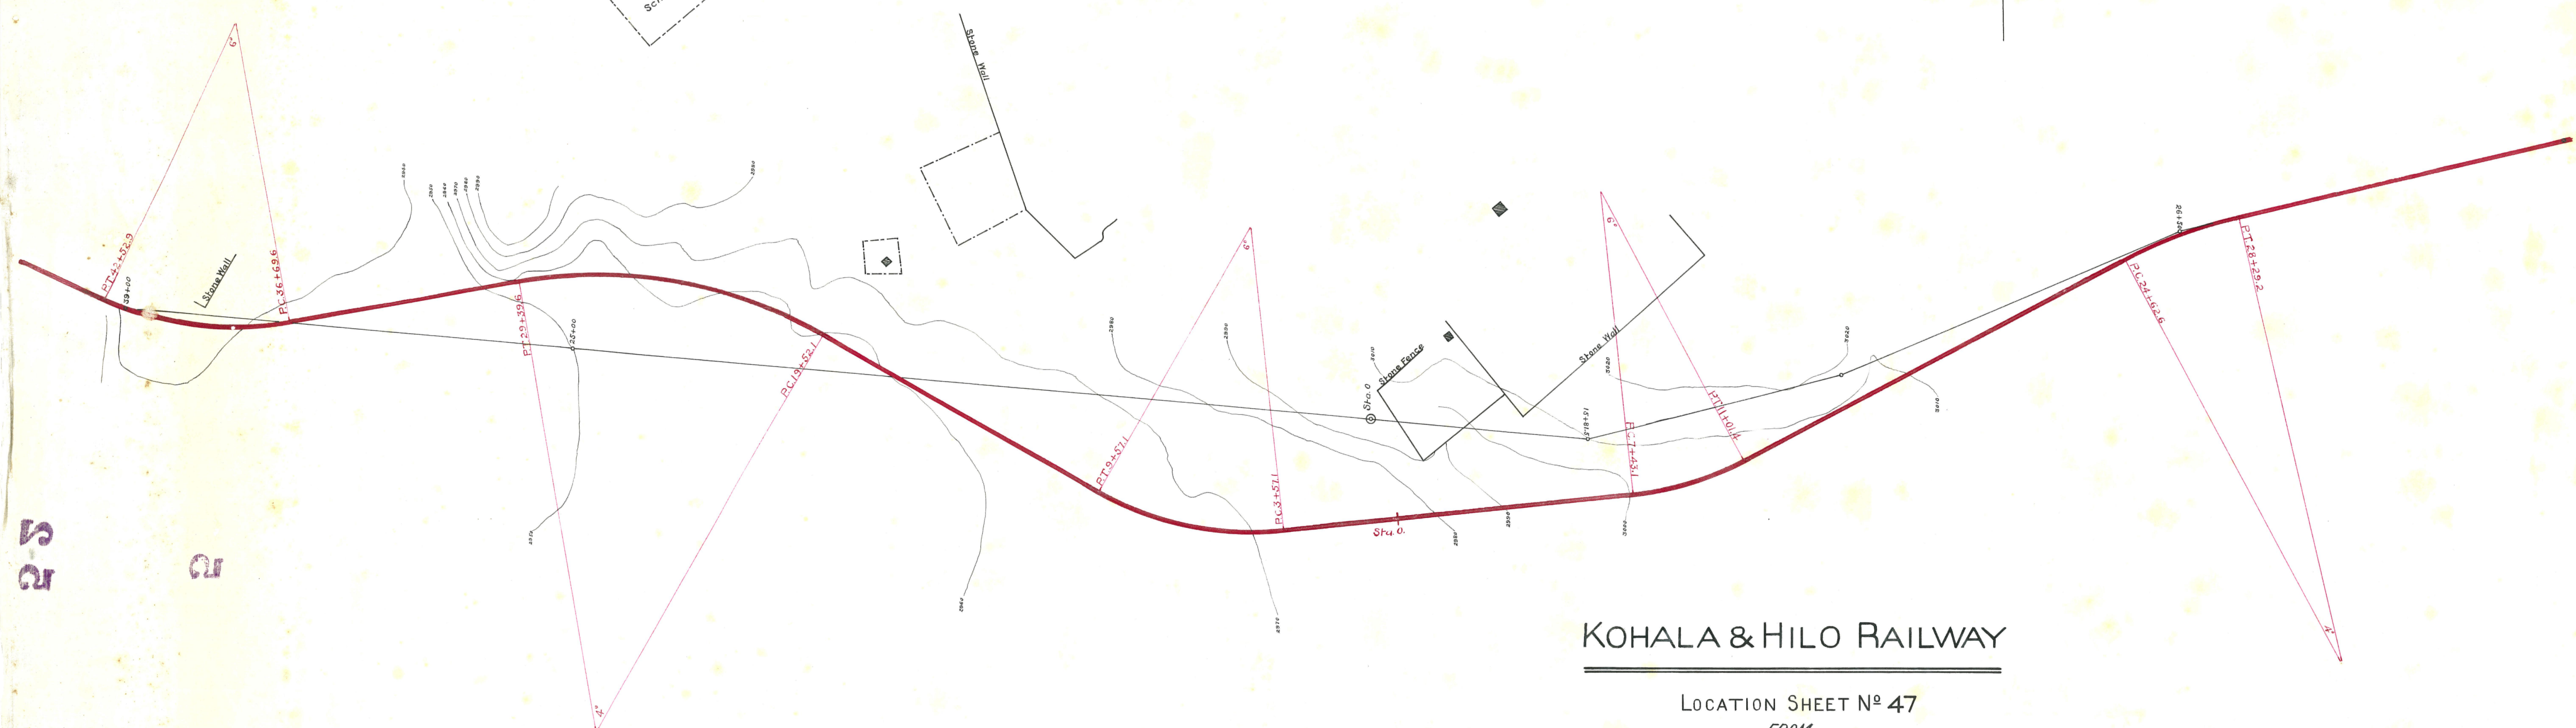

KOHALA & HILO RAILWAY

LOCATION SHEET N^o 47
 FROM
 STA 0 TO STA 42+52.9 W.
 STA-0 TO STA-28+29.2 E.
 Scale 1 inch = 200 ft.

Preliminary Line
 Curve Line of proposed location ———

25

2

18