

put with sketch of  
river watershed

Final road shown  
is subject to  
approval

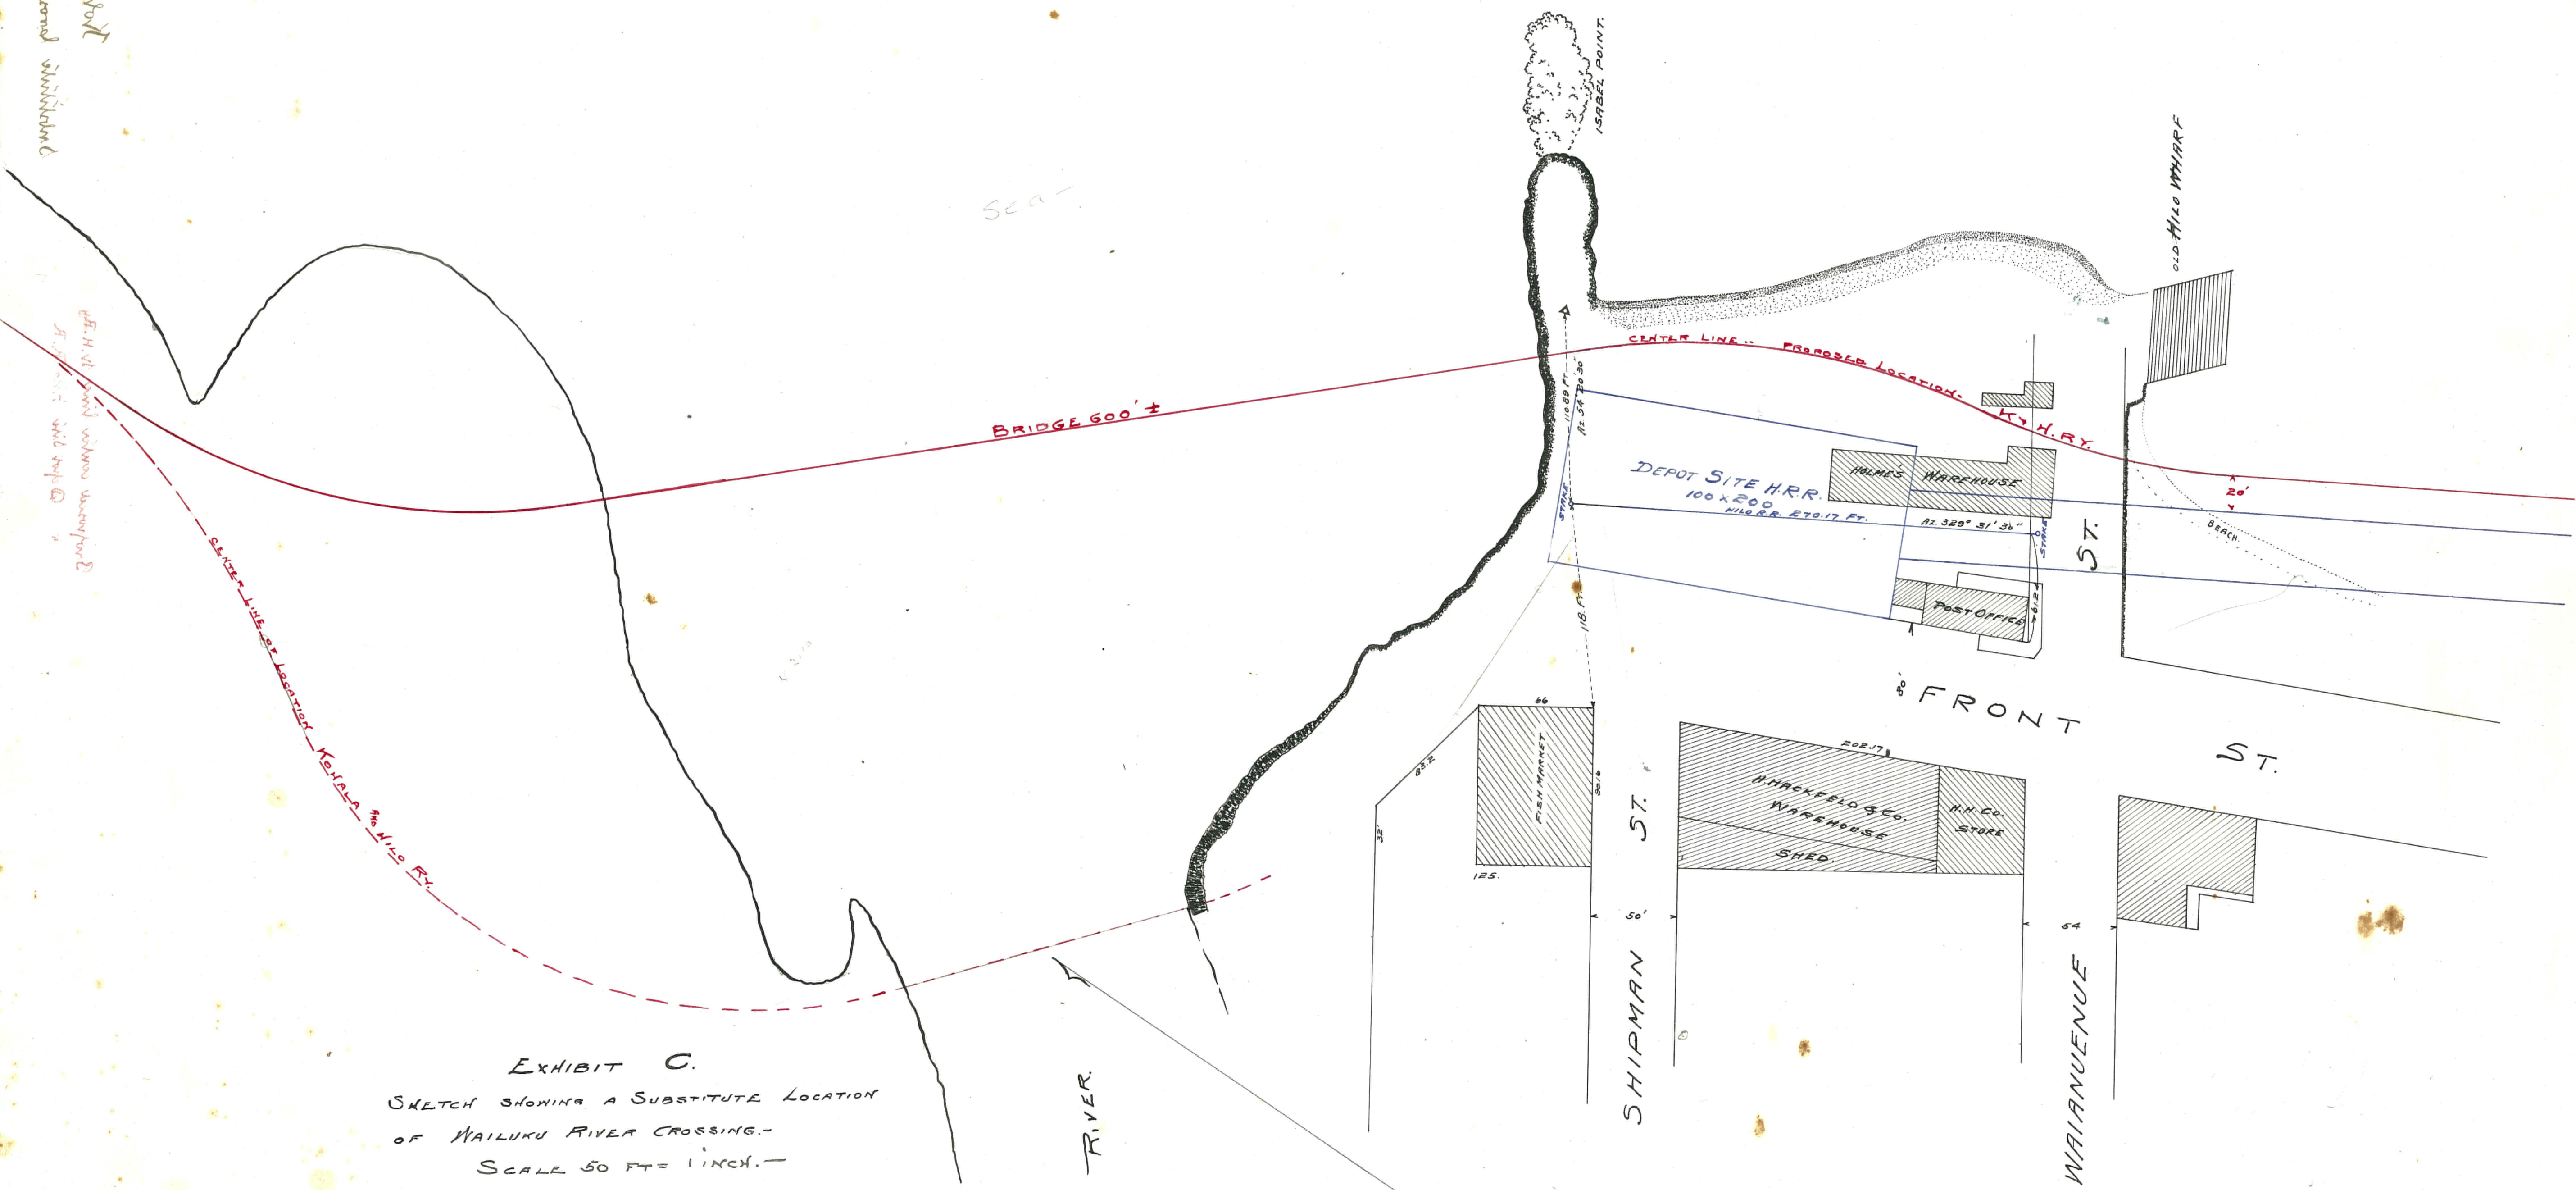


EXHIBIT C.  
 SKETCH SHOWING A SUBSTITUTE LOCATION  
 OF WAILUKU RIVER CROSSING.-  
 SCALE 50 FT = 1 INCH.-

SHOWING PROPOSED CENTER LINE KOHALA AND HILO RY. IN RED.  
 AND PROPOSED DEPOT SITE HILO R.R. IN BLUE.  
 MARSTON CAMPBELL  
 ASST. Supt. PUBLIC WORKS.

WAILUKU RIVER

179/60  
 30/21-30  
 1/2/30

R 2403.3

Plan File	Pocket	Folder	Plan
No. 1	No. 10	No. 7	No.