


EXHIBIT "E"
 SCALE 200' = 1"
 SKETCH SHOWING LOCATION OF THE HILO R.R.
 AND THE PROPOSED LOCATION OF THE KOHALA & HILO RY.
 AT MAIAKEA - HILO - HAWAII.
 CENTER LINE KOHALA AND HILO RY. IN RED.
 CENTER LINE AND 40 FT. RIGHT OF WAY HILO RY. IN BLUE.
 MARSTON CAMPBELL
 ASST. SUPT. PUBLIC WORKS.

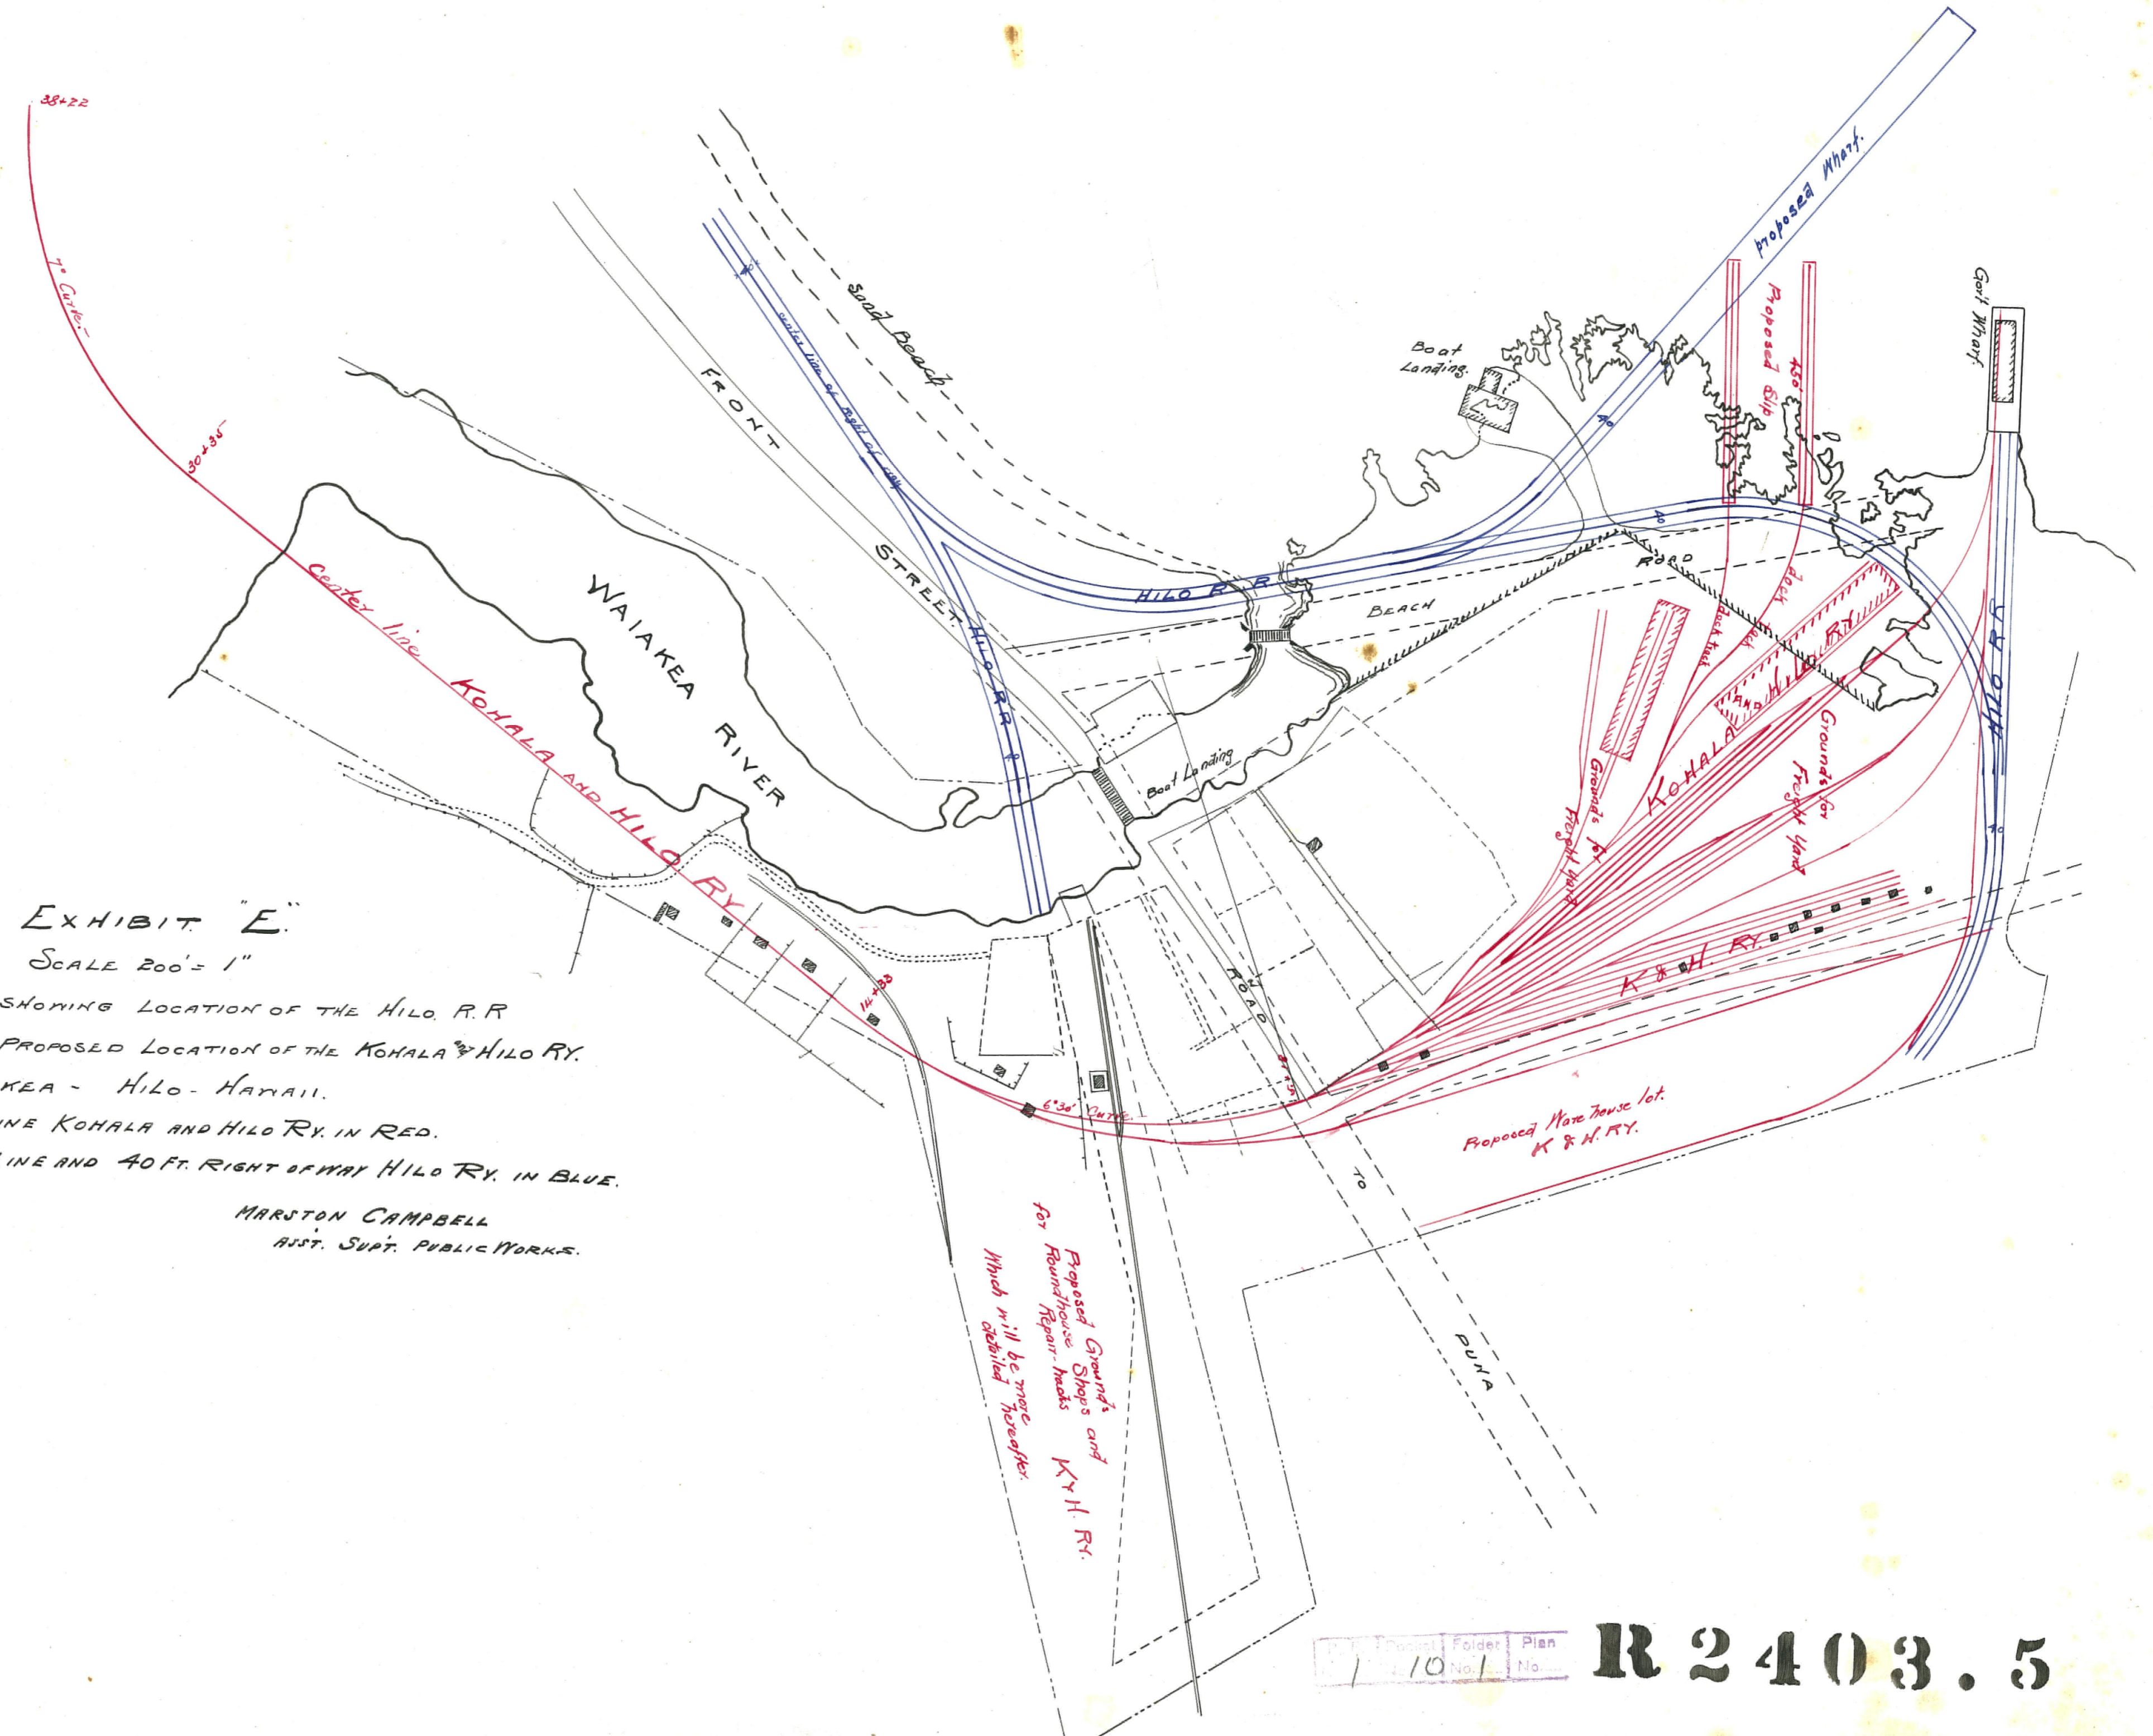

Project No.	1	Sheet No.	10	Plan No.	1
-------------	---	-----------	----	----------	---

R 2403.5