


Map of Hilo Harbor & Terminal Grounds  
1911

H I L O H A R B O R

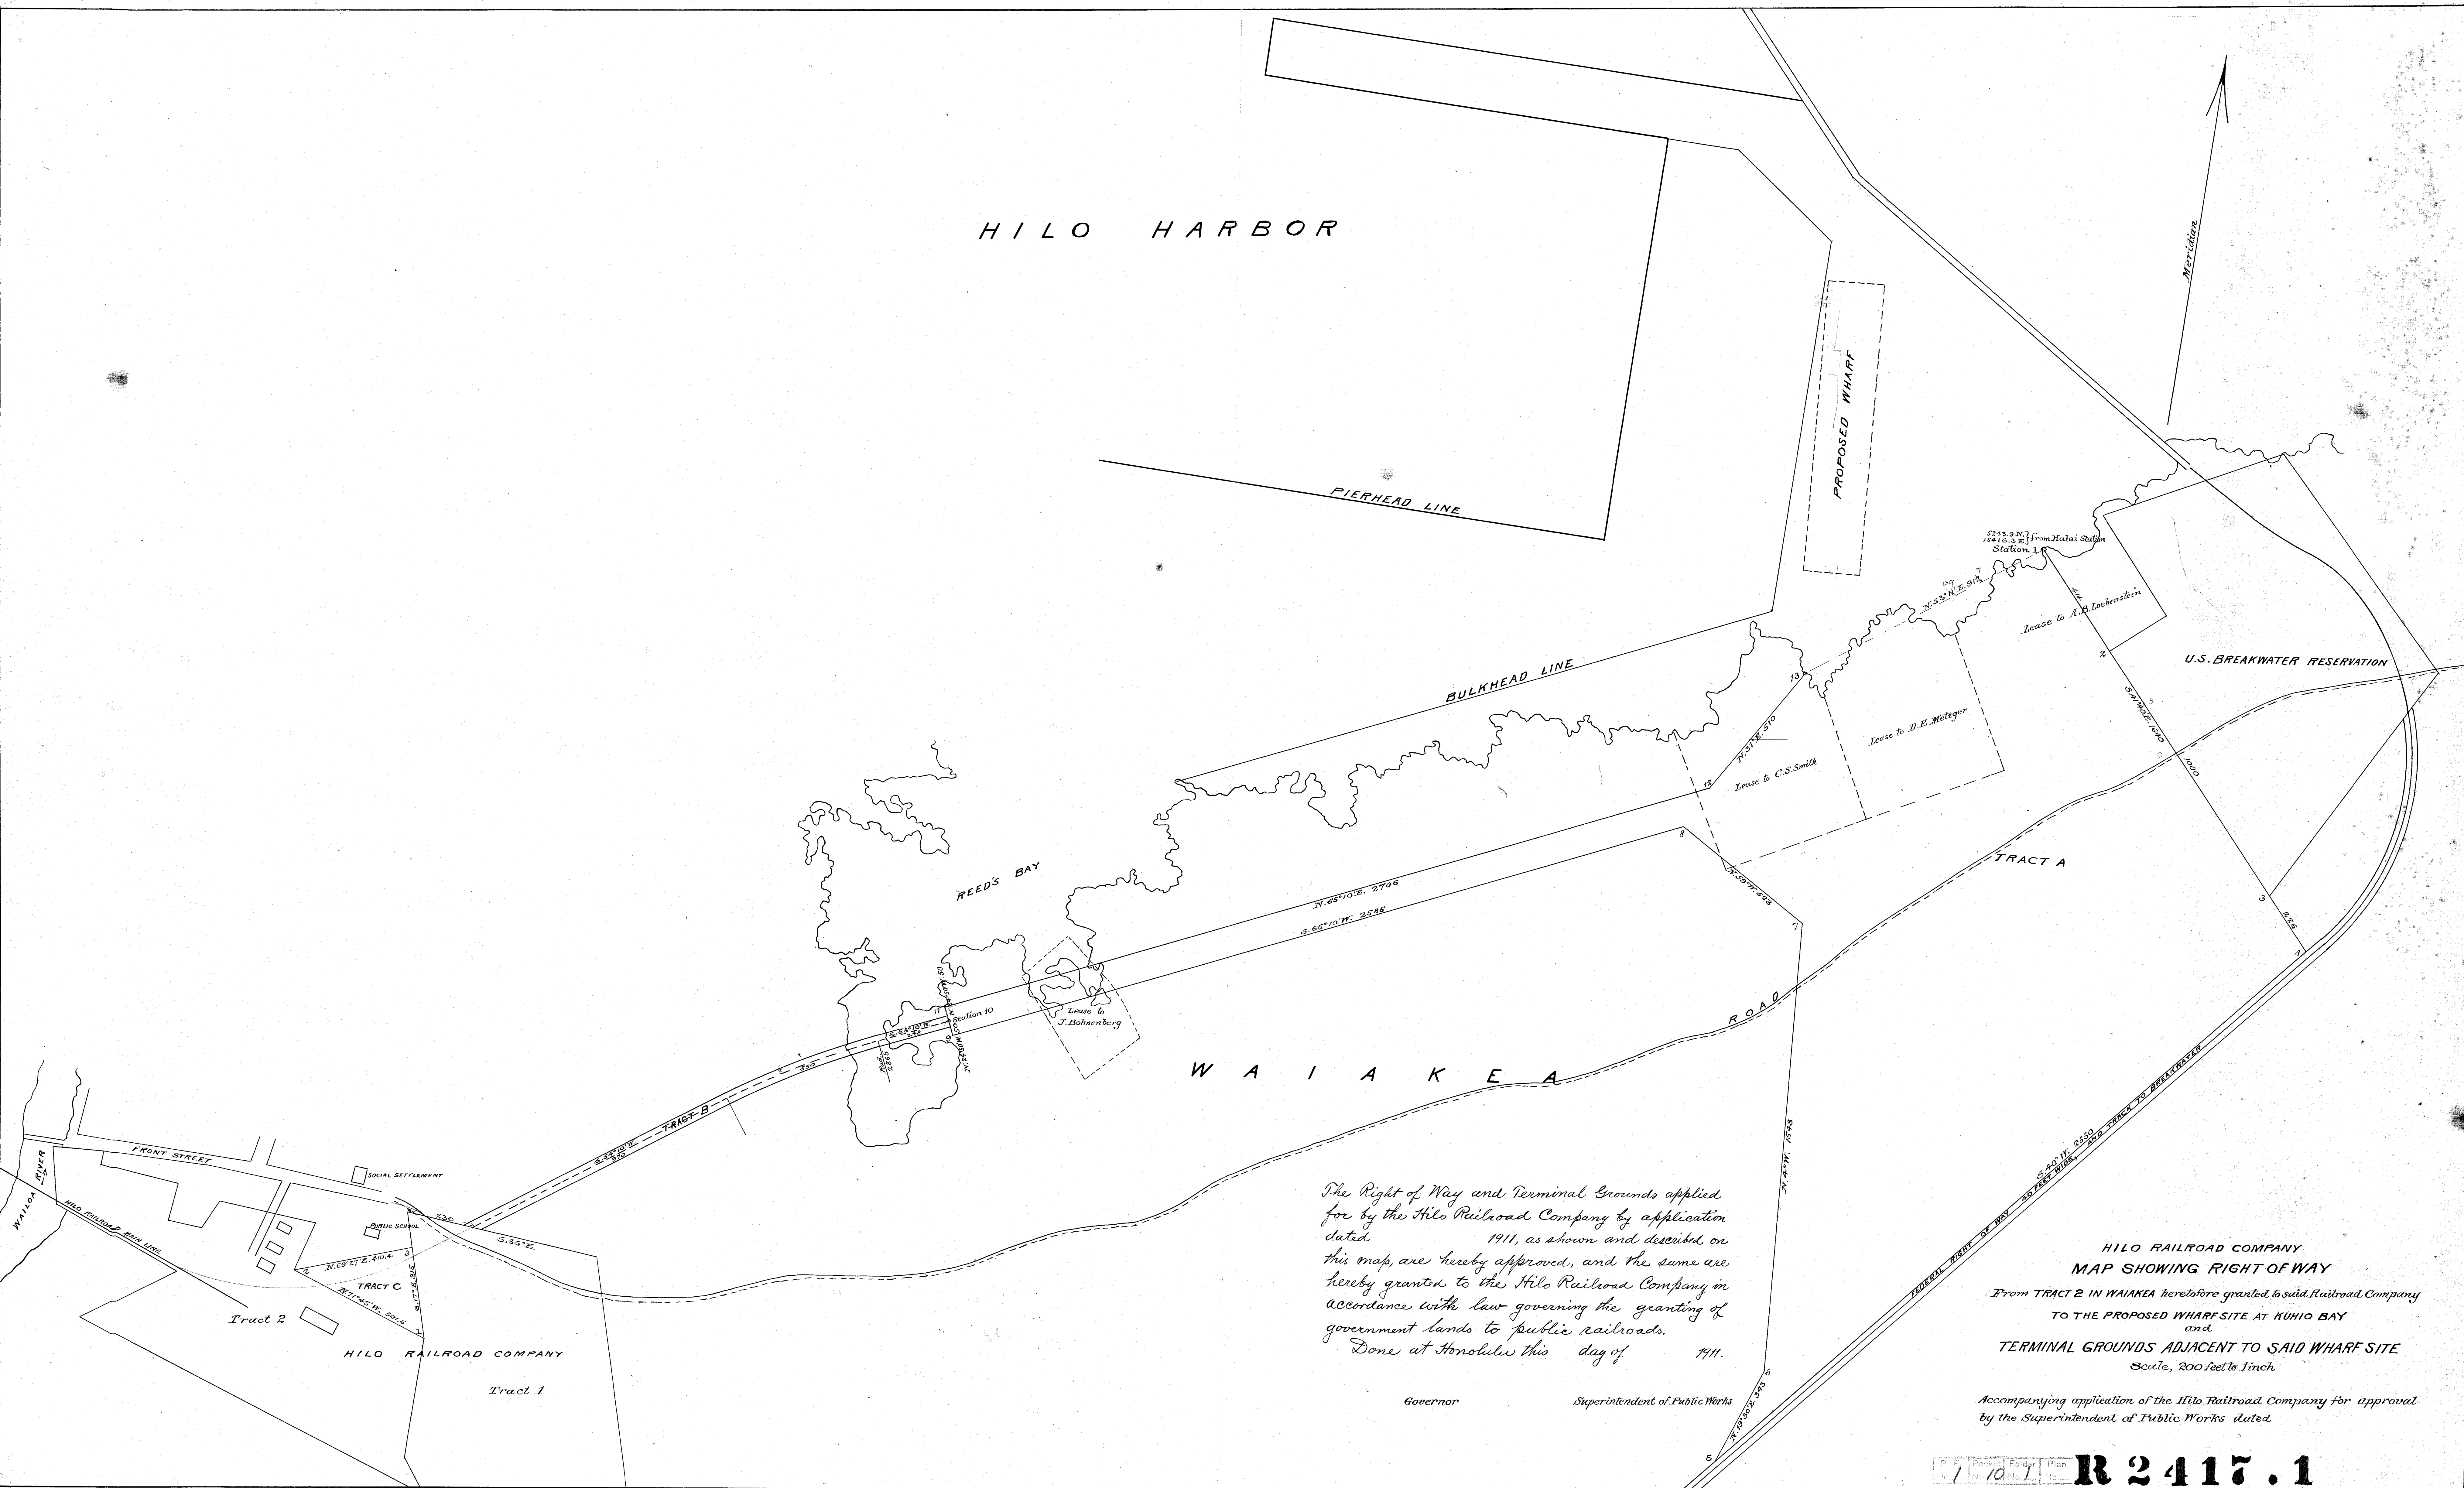

The Right of Way and Terminal Grounds applied for by the Hilo Railroad Company by application dated 1911, as shown and described on this map, are hereby approved, and the same are hereby granted to the Hilo Railroad Company in accordance with law governing the granting of government lands to public railroads.  
Done at Honolulu this day of 1911.

Governor Superintendent of Public Works

H I L O R A I L R O A D C O M P A N Y  
M A P S H O W I N G R I G H T O F W A Y  
From TRACT 2 IN WAIKAE'A heretofore granted to said Railroad Company TO THE PROPOSED WHARF SITE AT KUHIO BAY and TERMINAL GROUNDS ADJACENT TO SAID WHARF SITE  
Scale, 200 feet to 1 inch

Accompanying application of the Hilo Railroad Company for approval by the Superintendent of Public Works dated

R 2 4 1 7 . 1

20" x 46" = 9.3 S. H.

2 copies of this map  
sent to the Superintendent of Public Works  
for his use

1911