


Hilo Railroad
Section D
Improvement

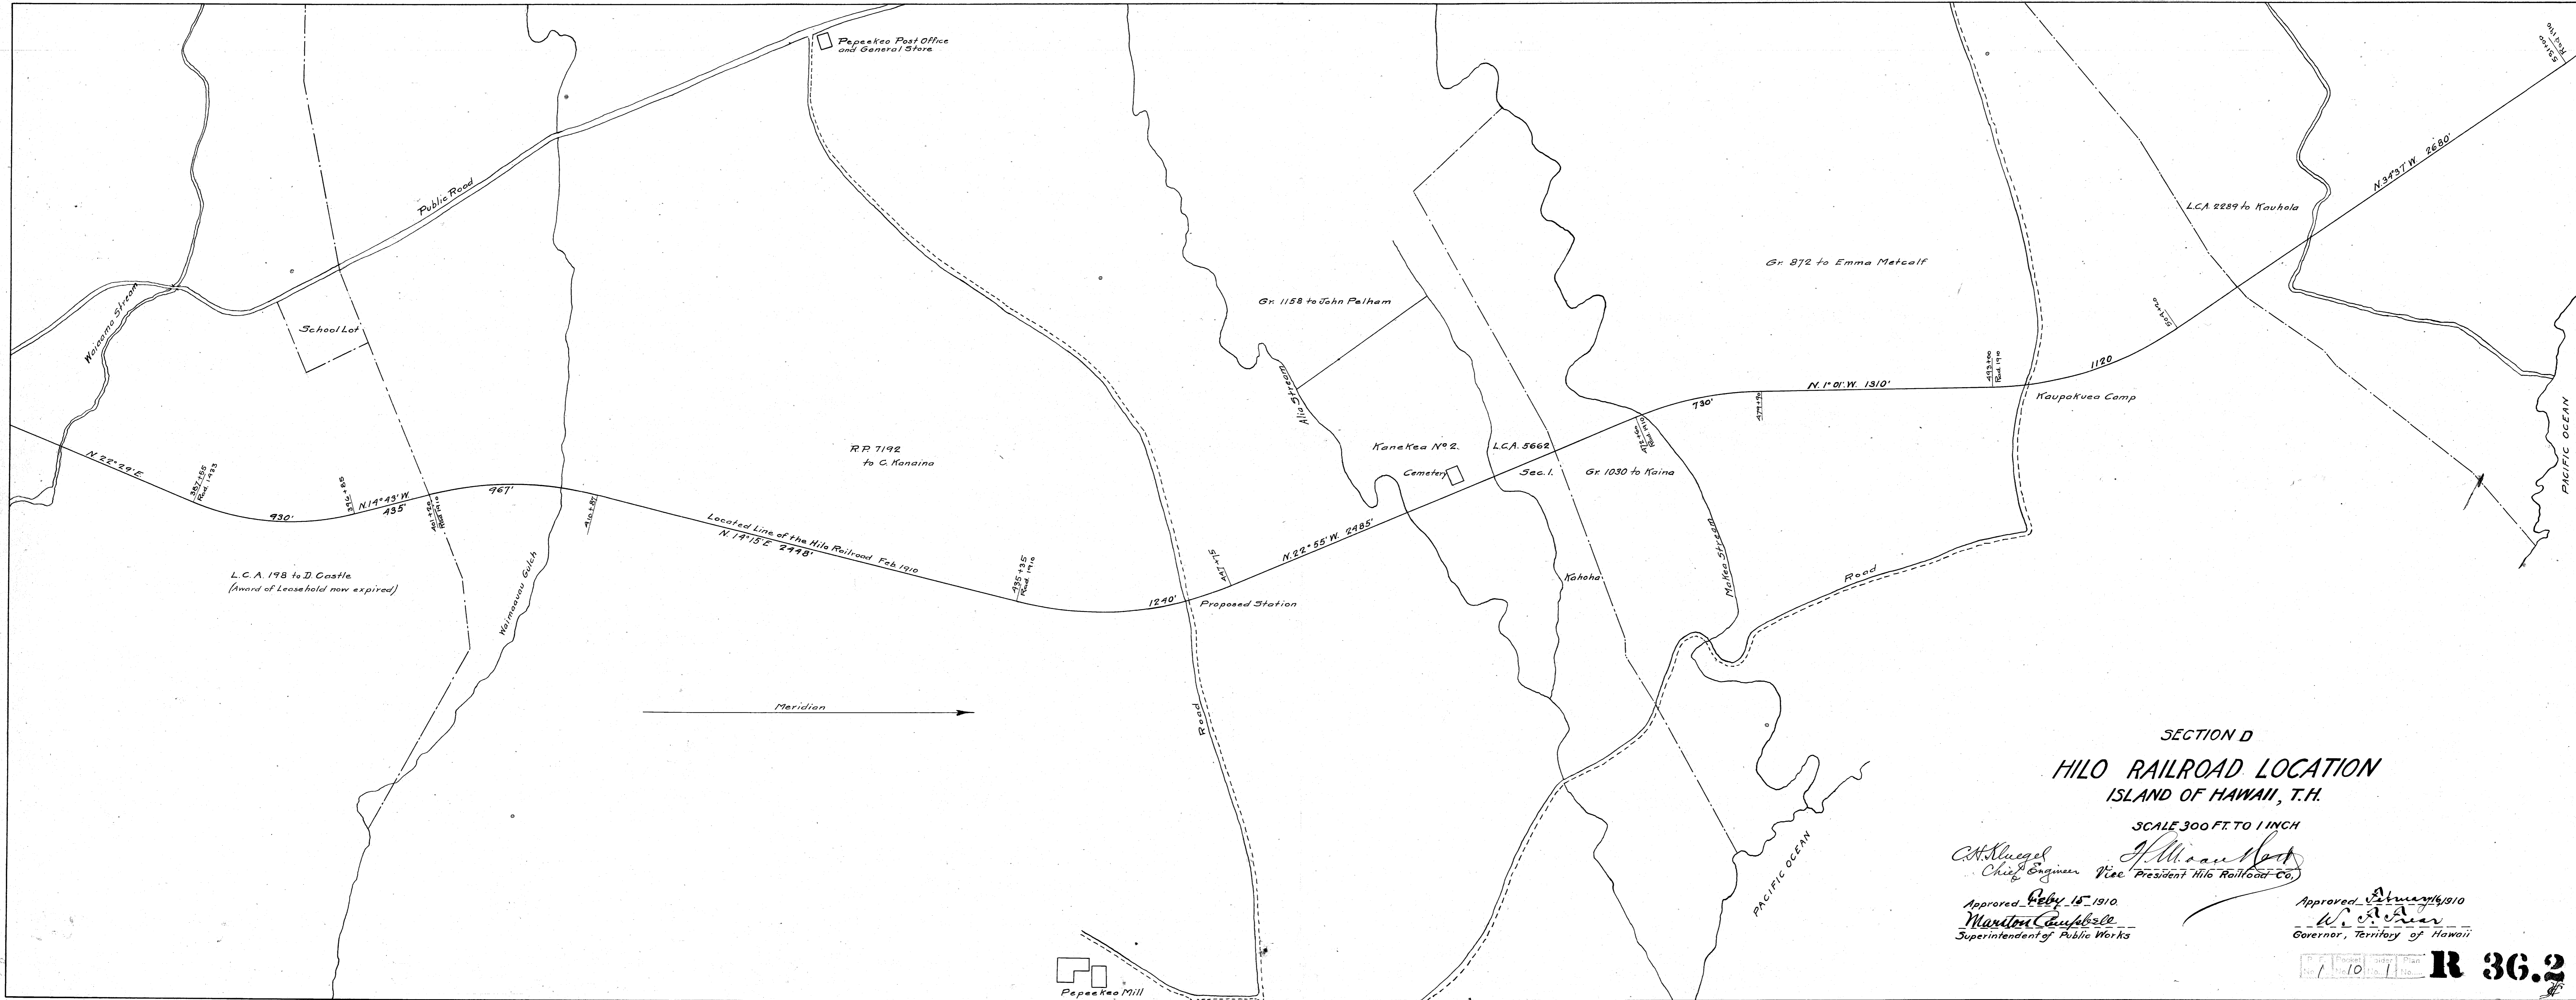

SECTION D
HILO RAILROAD LOCATION
ISLAND OF HAWAII, T.H.

SCALE 300 FT. TO 1 INCH

A. H. Kuegel
Chief Engineer
H. M. ...
Vice President Hilo Railroad Co.

Approved *Feb 15 1910*
Marion Campbell
Superintendent of Public Works

Approved *Feb 15 1910*
W. R. ...
Governor, Territory of Hawaii

Plan No. 10 No. 11 No. 12
R 36.2

17-5-1

Hilo Railroad
Section D
Improvement

Papeete Mill