


# PACIFIC OCEAN

sandy beach

high water mark August 11, 2020

Scale: 1 in. = 40 ft.  
TRUE NORTH

Shoreline follows along the upper reaches of the wash of the waves at the TOP SLOPE AND ALONG NAUPAKA located on August 11, 2020

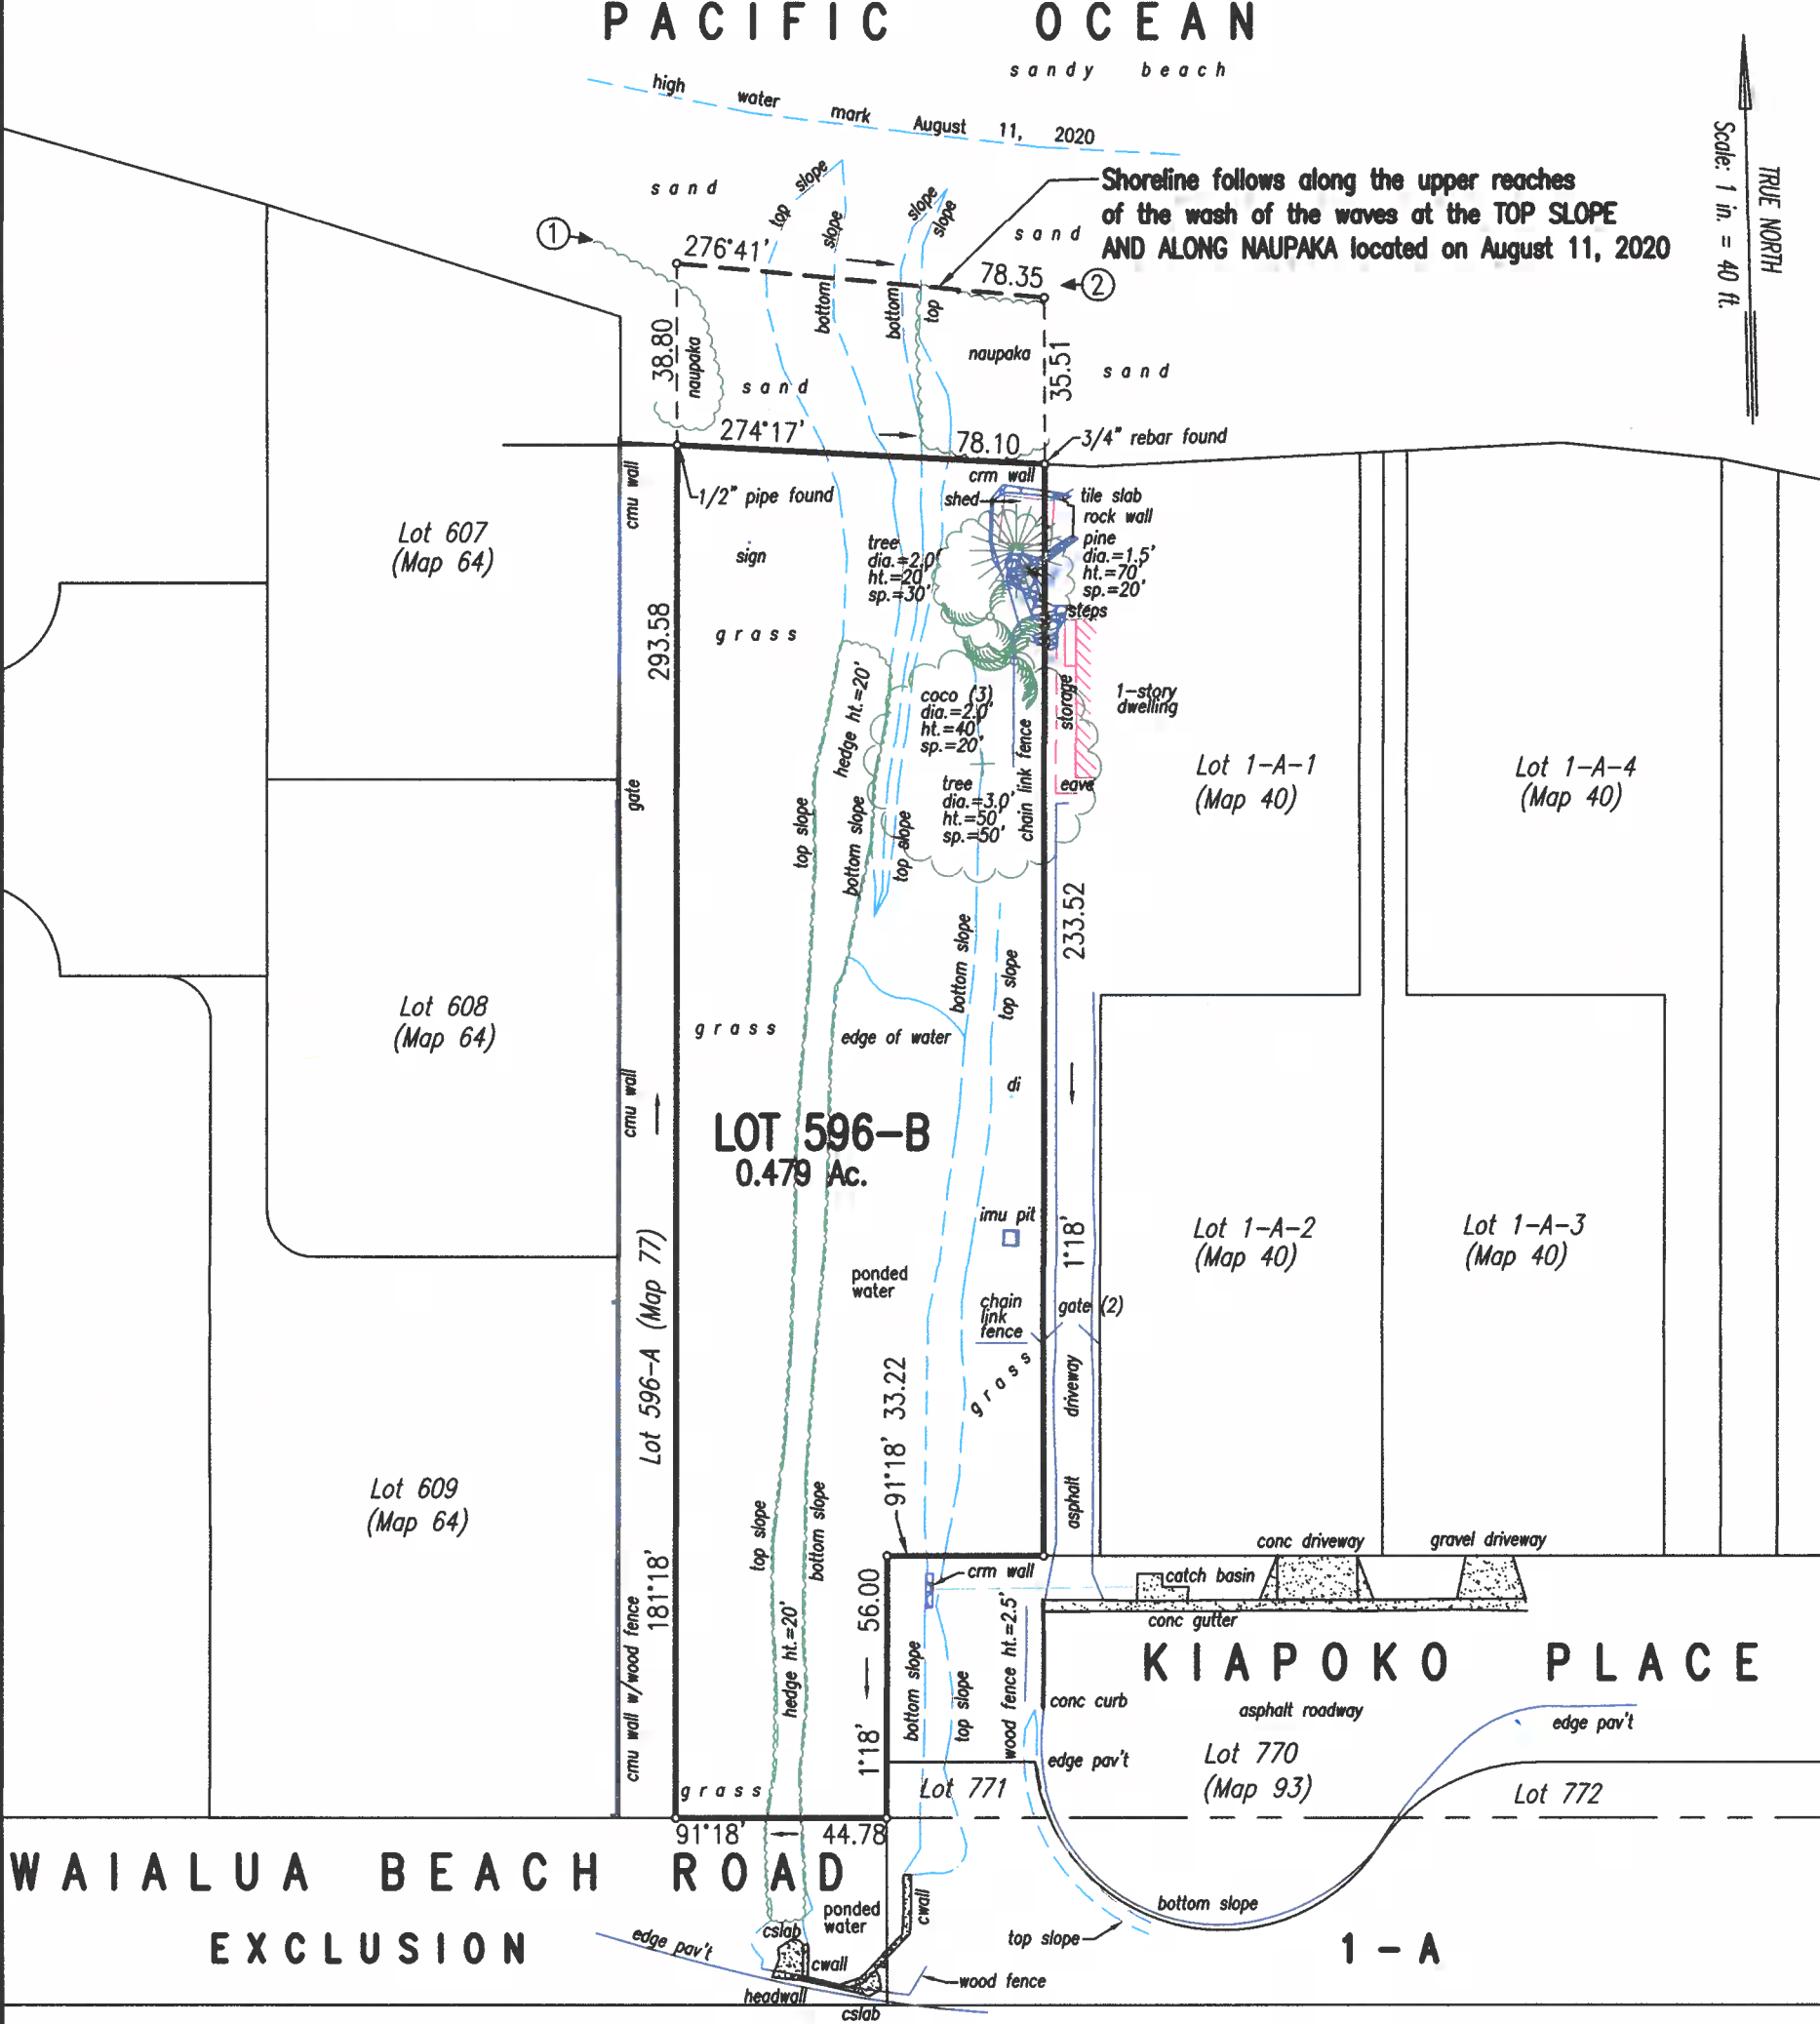

WAIALUA BEACH EXCLUSION

KIAPOKO PLACE

WAIALUA BEACH ROAD to Haleiwa

SHORELINE SURVEY  
Lot 596-B (Map 77)  
Land Court Application 1089

At Kamananui, Wailua, Oahu, Hawaii  
Date: August 11, 2020  
Tax Map Key (1) 6-7-014: 017  
Scale: 1 in. = 40 ft.  
Owner: Mark Woodfield  
Address: P.O. Box 548  
Haleiwa, HI 96712



This map was prepared by me or under my direct supervision  
*Arden J. Torcuato*  
LICENSED PROFESSIONAL LAND SURVEYOR  
CERTIFICATE NUMBER 10257  
Exp. 4/30/2022

NOTE:  
③ Picture Number & Direction  
Only items shown were surveyed