



Executive Order 1824, dated March 17, 1958  
 Addition to Pupukea Beach Park  
 (C.S.F. 12,738)



Shoreline follows along debris line as located on August 13, 2020

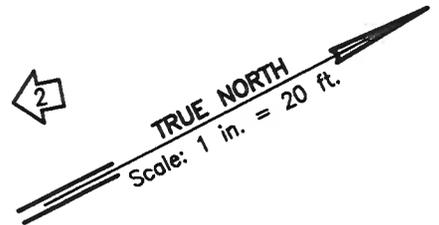

TRUE NORTH  
 Scale: 1 in. = 20 ft.

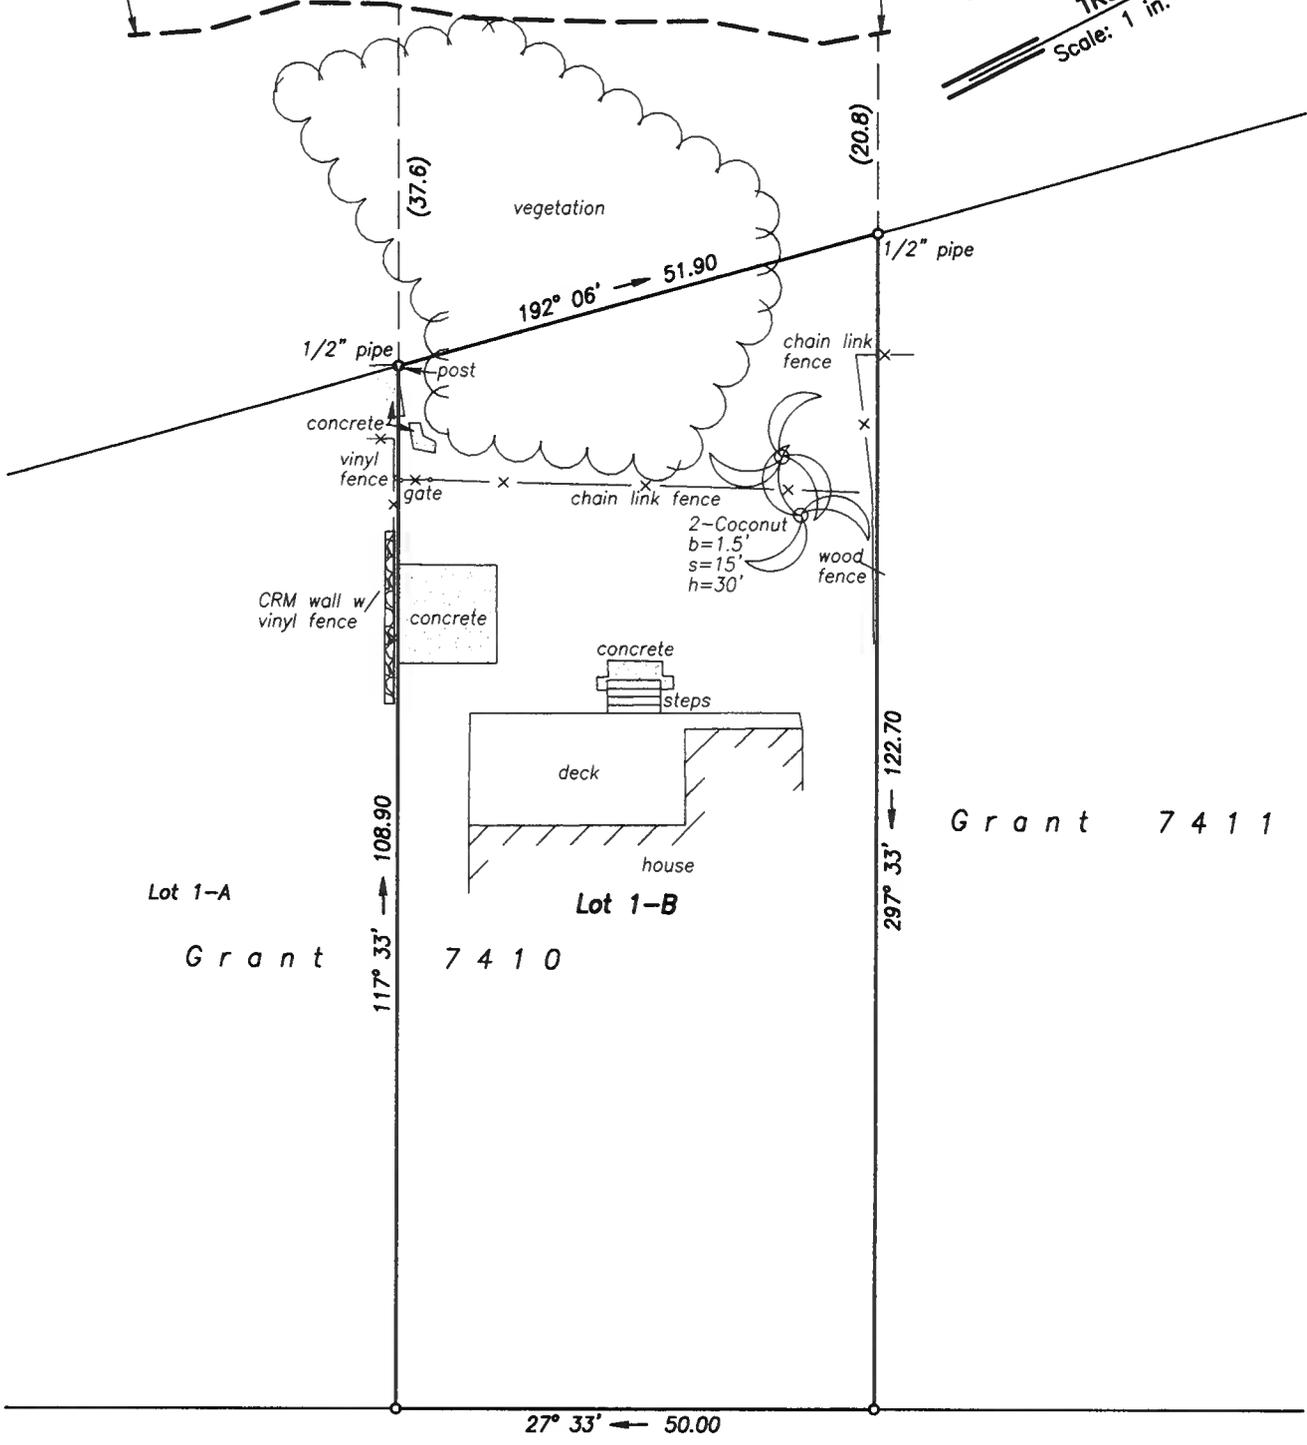

Grant 7411

KE - IKI ROAD

Note:



Denotes photo number and direction

OWNER: MICHAEL E. LORNE  
 59-637 Ke Iki Road  
 Haleiwa, HI 96712



SHORELINE SURVEY  
 AT LOT 1-B OF A SUBDIVISION  
 OF GRANT 7410  
 PUPUKEA, KOOLAULOA, OAHU, HAWAII

TAX MAP KEY: 5-9-003: 073  
 SCALE: 1 IN. = 20 FT.

THIS WORK WAS PREPARED BY  
 ME OR UNDER MY SUPERVISION

*[Signature]* EXP. 04/22  
 LICENSED PROFESSIONAL  
 LAND SURVEYOR No. 9043

8.5x13