



PHOTO 92

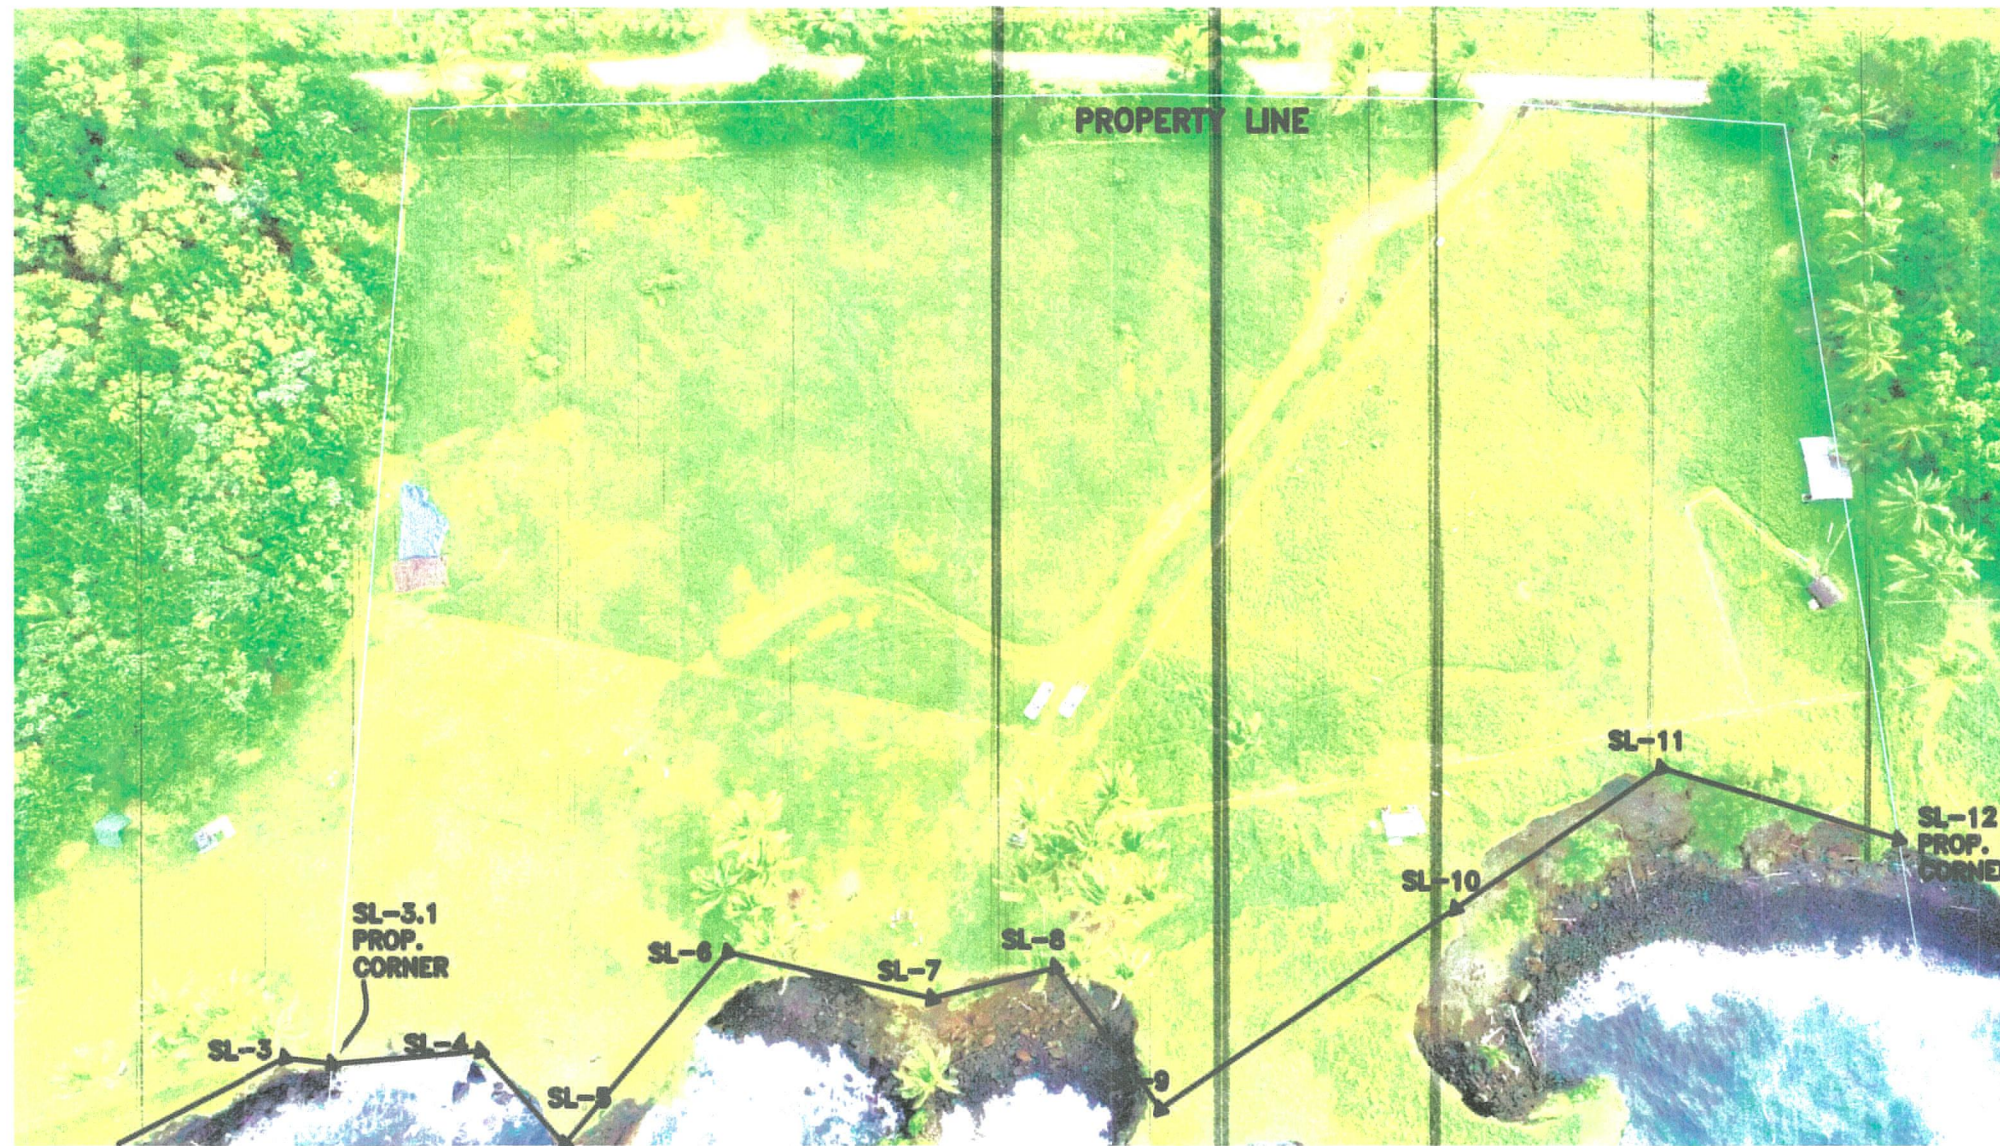


PHOTO 91



This work was prepared by me or
under my direct supervision.
Daniel L. Berg
Daniel L. Berg
PLS 11245

Shoreline Survey
Of Lots 2 and 3.
Portions of Grant 1537 to Kapohano,
Situated at Halona and Popoki, Puna
Island and County of Hawaii, Hawaii
TMK's(3) 1-5-010-026 & 027

Owner:
Opunaha, LLC
533 Fernwood Pacific Dr.
Topanga, CA. 90290

Situs:
TMK(3) 1-5-010-026
15-2193 Old Government Rd.
TMK(3) 1-5-010-027
(No address assigned.)

Notes:
Field Survey dated May 5. Photos dated August
21, 2020, 4:30-5:00 p.m..
See Sheet 1 for photo location and orientation.



PHOTO 83



PHOTO 84



PHOTO 85



PHOTO 86

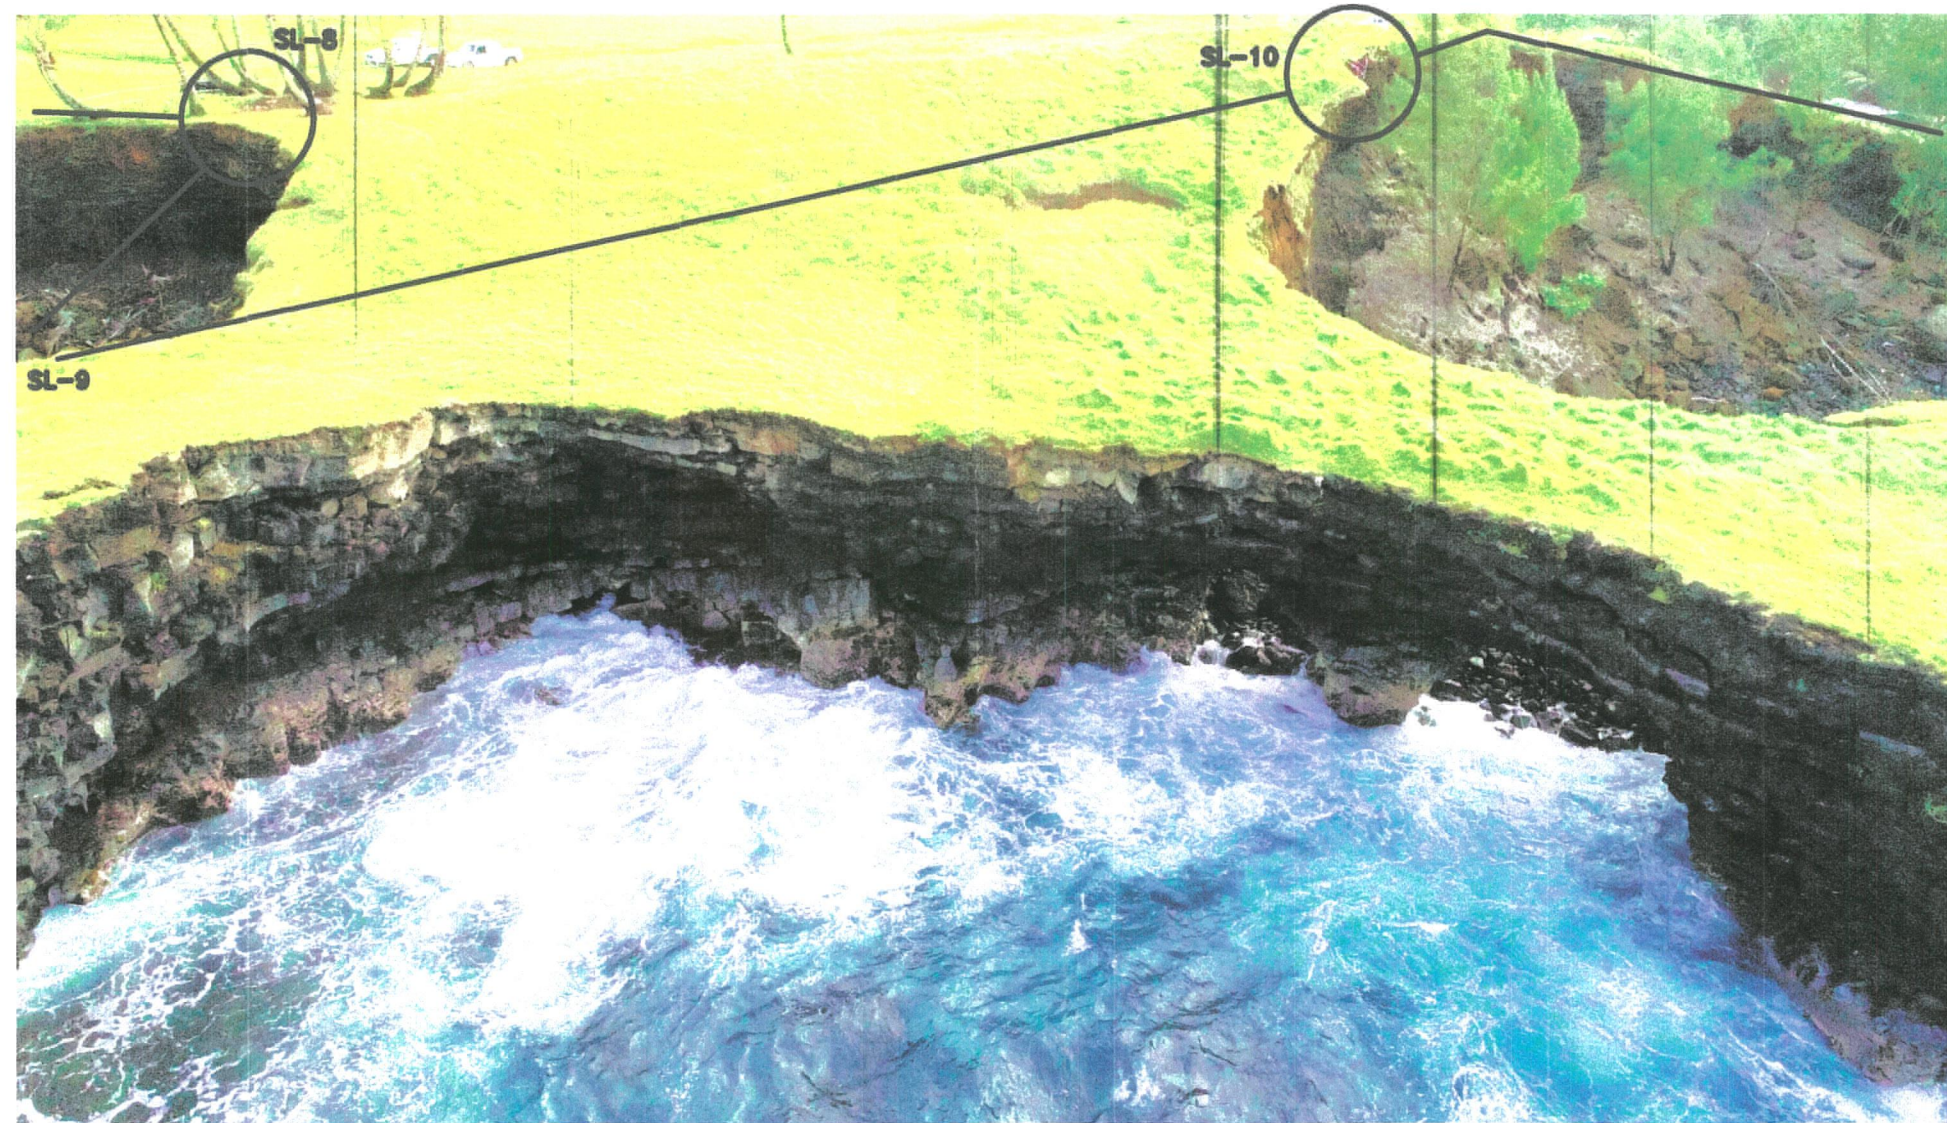


PHOTO 87



PHOTO 88