


EWA BEACH ROAD

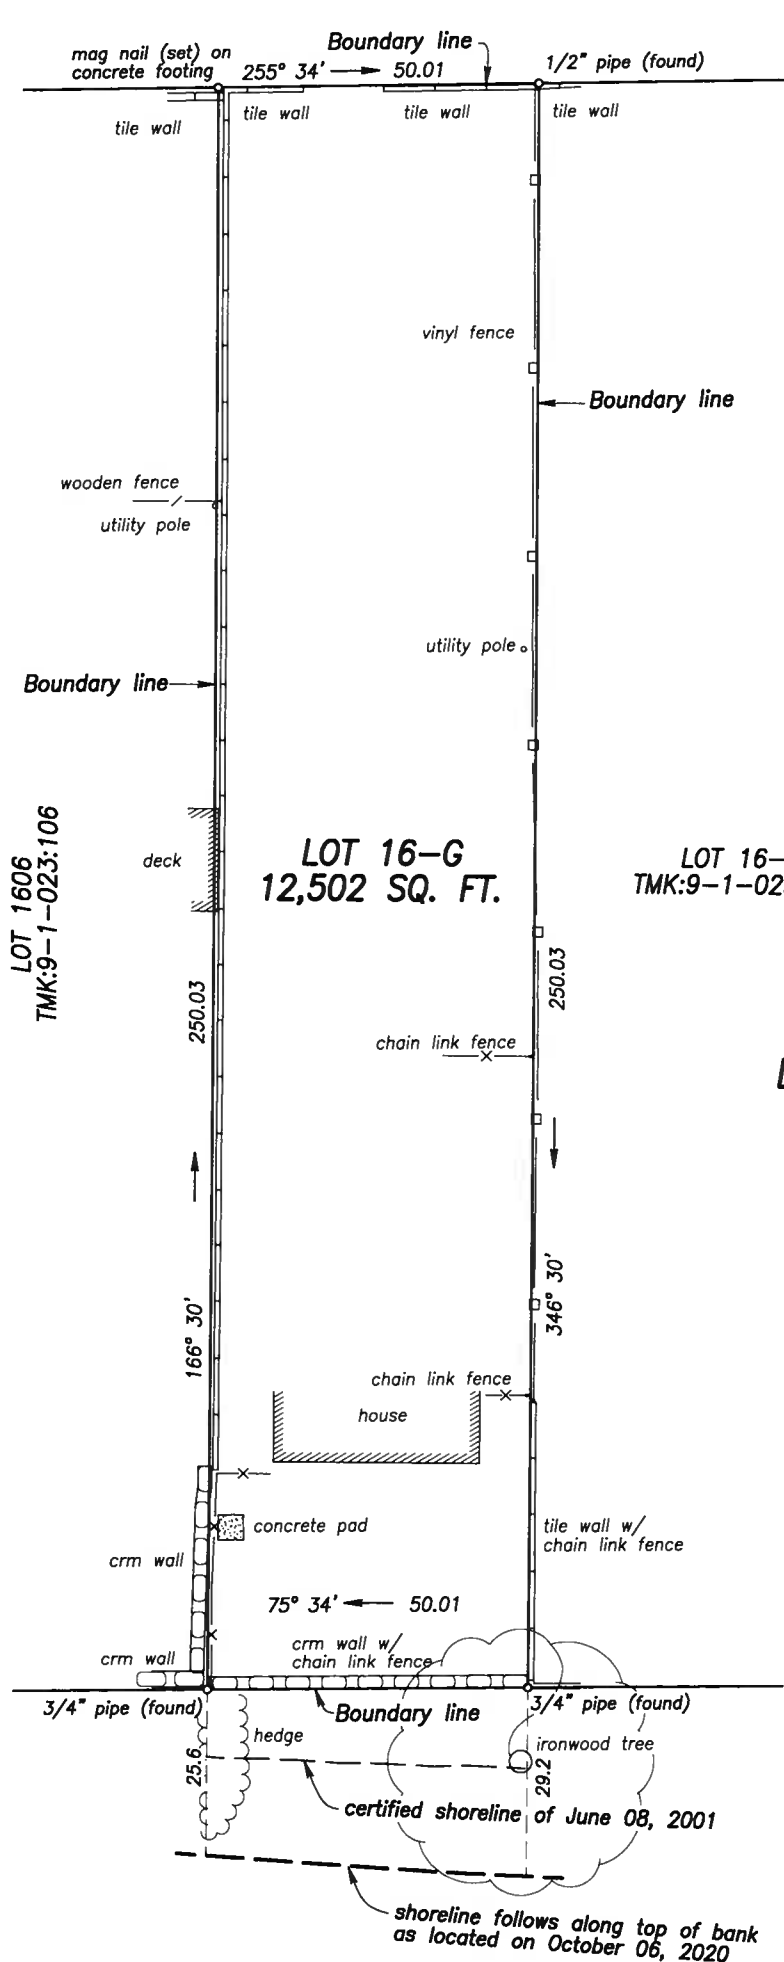

LOT 1606
TMK:9-1-023:106

LOT 16-G
12,502 SQ. FT.

LOT 16-H
TMK:9-1-023:021

KN SURVEYING, LLC
500 ALAKAWA STREET #100A
HONOLULU, HAWAII 96817

SHORELINE SURVEY
LOT 16-G
LAND COURT APPLICATION 242
(MAP 10)
PUULOA, EWA, OAHU, HAWAII
91-243 EWA BEACH ROAD
TAX MAP KEY: 9-1-023: 022
SCALE: 1 IN. = 30 FT.



THIS WORK WAS PREPARED BY
ME OR UNDER MY SUPERVISION

Kenn Nishihira EXP: 04/22
LICENSED PROFESSIONAL
LAND SURVEYOR No. 9043

S E A



NOTE:
⇐ INDICATES DIRECTION OF PHOTO TAKEN

FIELD BOOK NO. 110: 36
DATE OF FIELD WORK: OCTOBER 06, 2020
DATE OF MAP: OCTOBER 07, 2020