



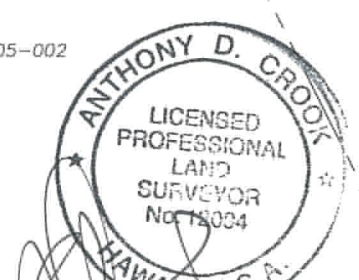

1" = 30'
GRAPHIC SCALE
0 15 30

- LEGEND**
- WV: WATER VALVE
 - WM: WATER METER
 - CMU: CONCRETE MASONRY UNIT
 - SSCO: SANITARY SEWER CLEAN OUT
 - HECO: HAWAII ELECTRIC COMPANY
 - HT: HAWAIIAN TEL.COM
 - TV: TIME WARNER CABLE
 - CLF: CHAIN LINK FENCE
 - WF: WOOD FENCE
 - VF: VINYL FENCE
 - EBX: ELECTRIC BOX
 - PP: POWER POLE
 - MAG: MAGNETIZED NAIL
 - PL: PROPERTY LINE
 - PC: PROPERTY CORNER
 - RW: ROCK WALL
 - DW: DRIVEWAY
 - FX: FENCE
 - (C): CALCULATED
 - (R): RECORD
 - FOUND 1/2" IRON PIPE
 - FOUND MAG. NAIL
 - FOUND ARROW CUT
 - UNLESS OTHERWISE NOTED
 - WALL
 - CONCRETE
 - COVERED

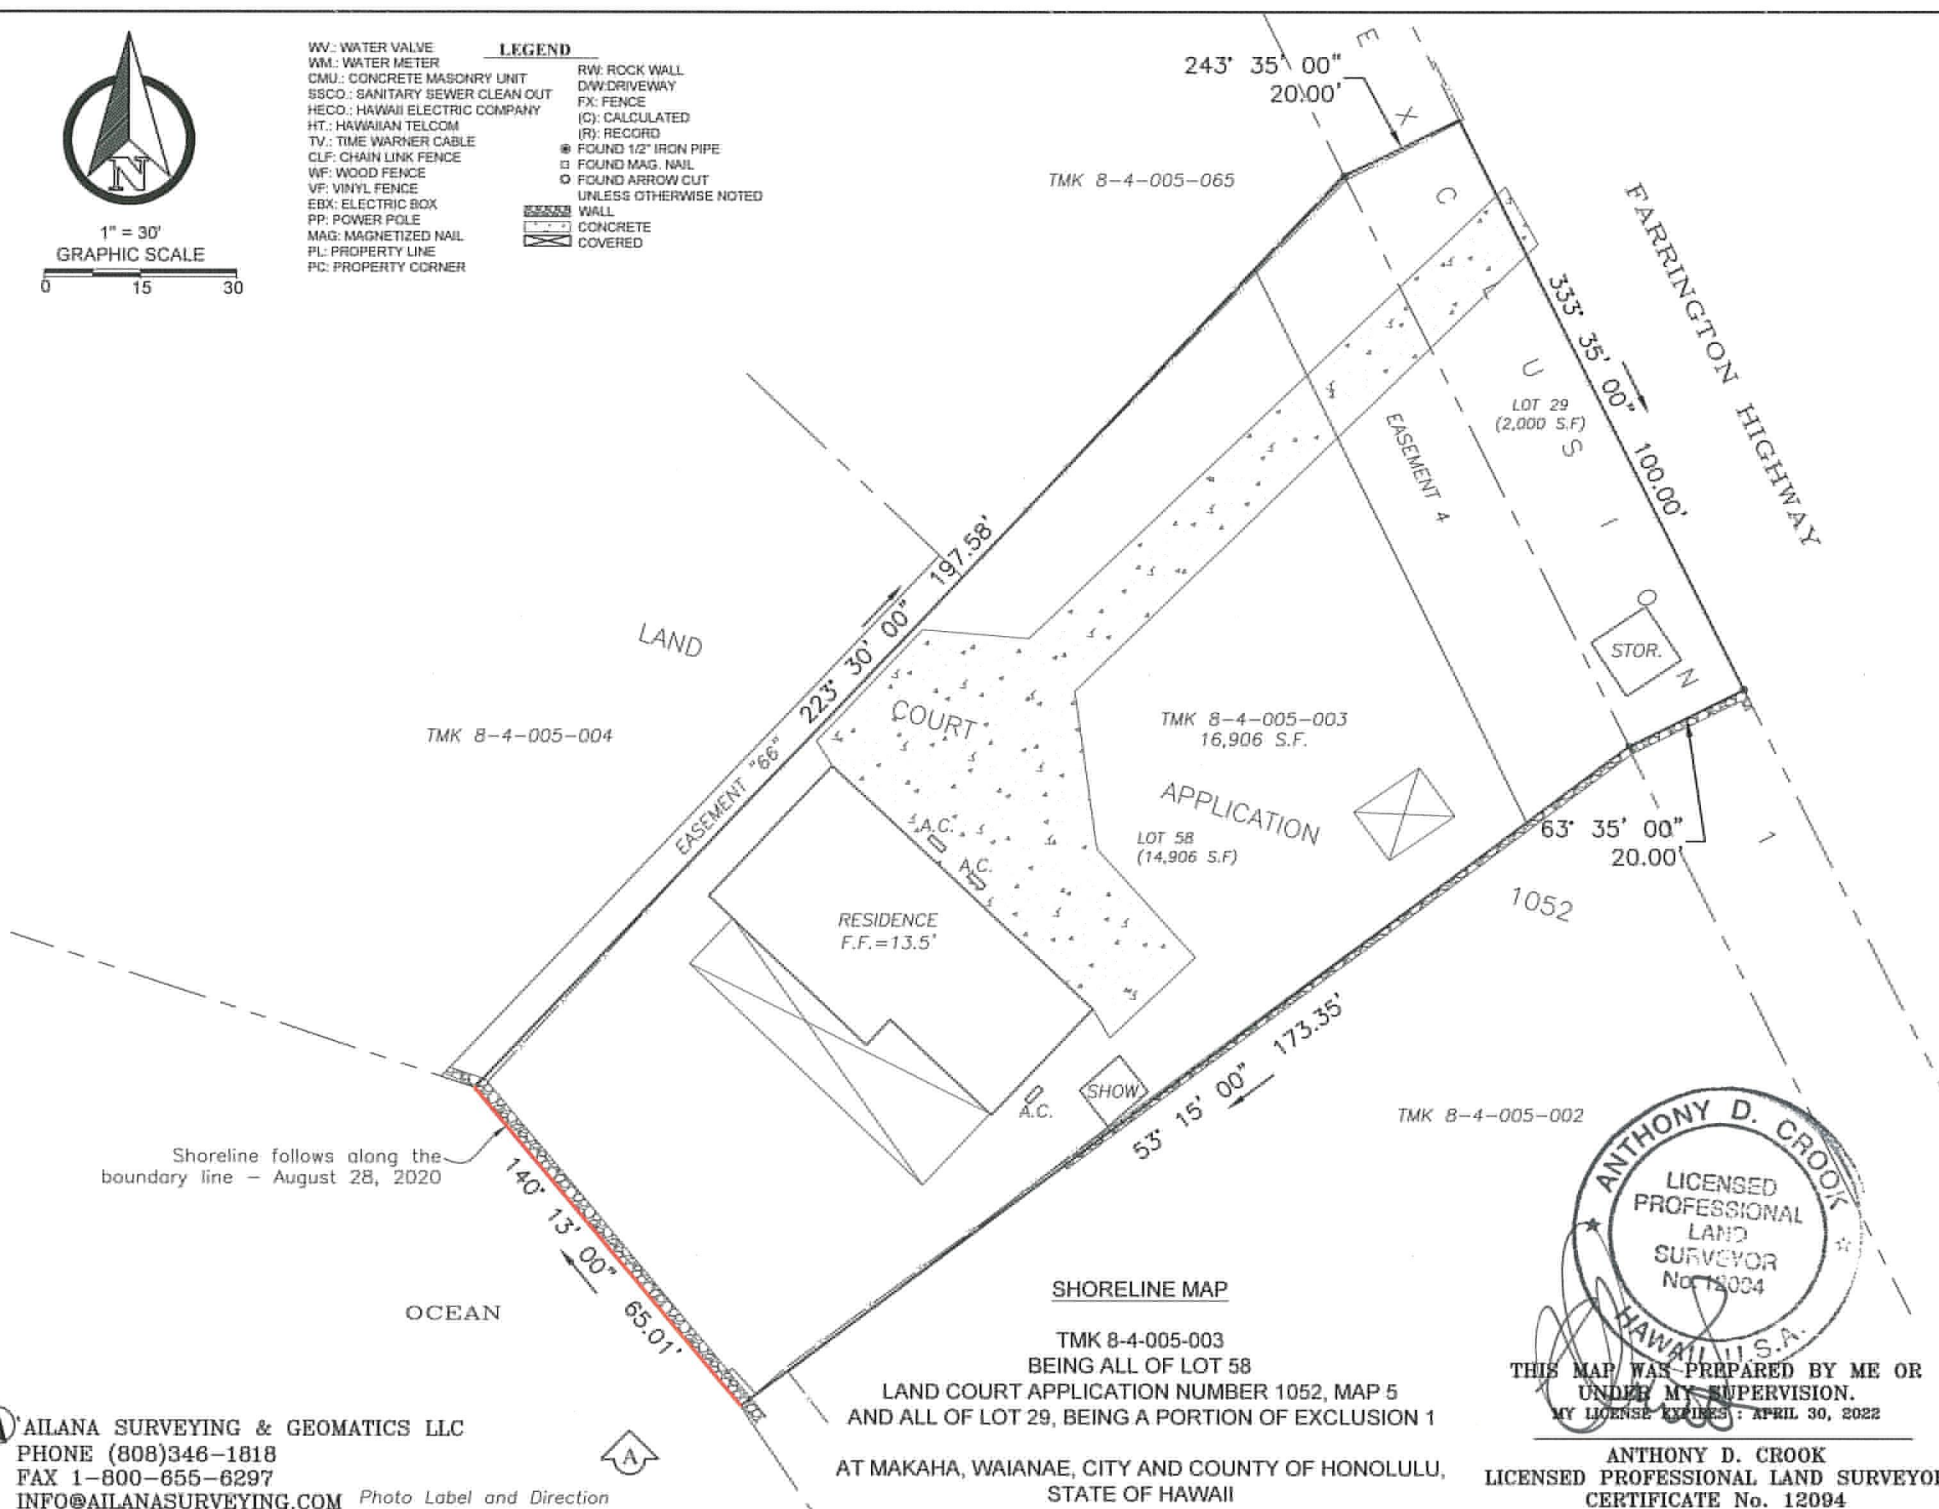

THIS MAP WAS PREPARED BY ME OR UNDER MY SUPERVISION.
MY LICENSE EXPIRES: APRIL 30, 2022

ANTHONY D. CROOK
LICENSED PROFESSIONAL LAND SURVEYOR
CERTIFICATE No. 12094

AILANA SURVEYING & GEOMATICS LLC
PHONE (808)346-1818
FAX 1-800-655-6297
INFO@AILANASURVEYING.COM Photo Label and Direction

MAP DATED: December 3, 2020

TMK(1) 8-4-005-003