


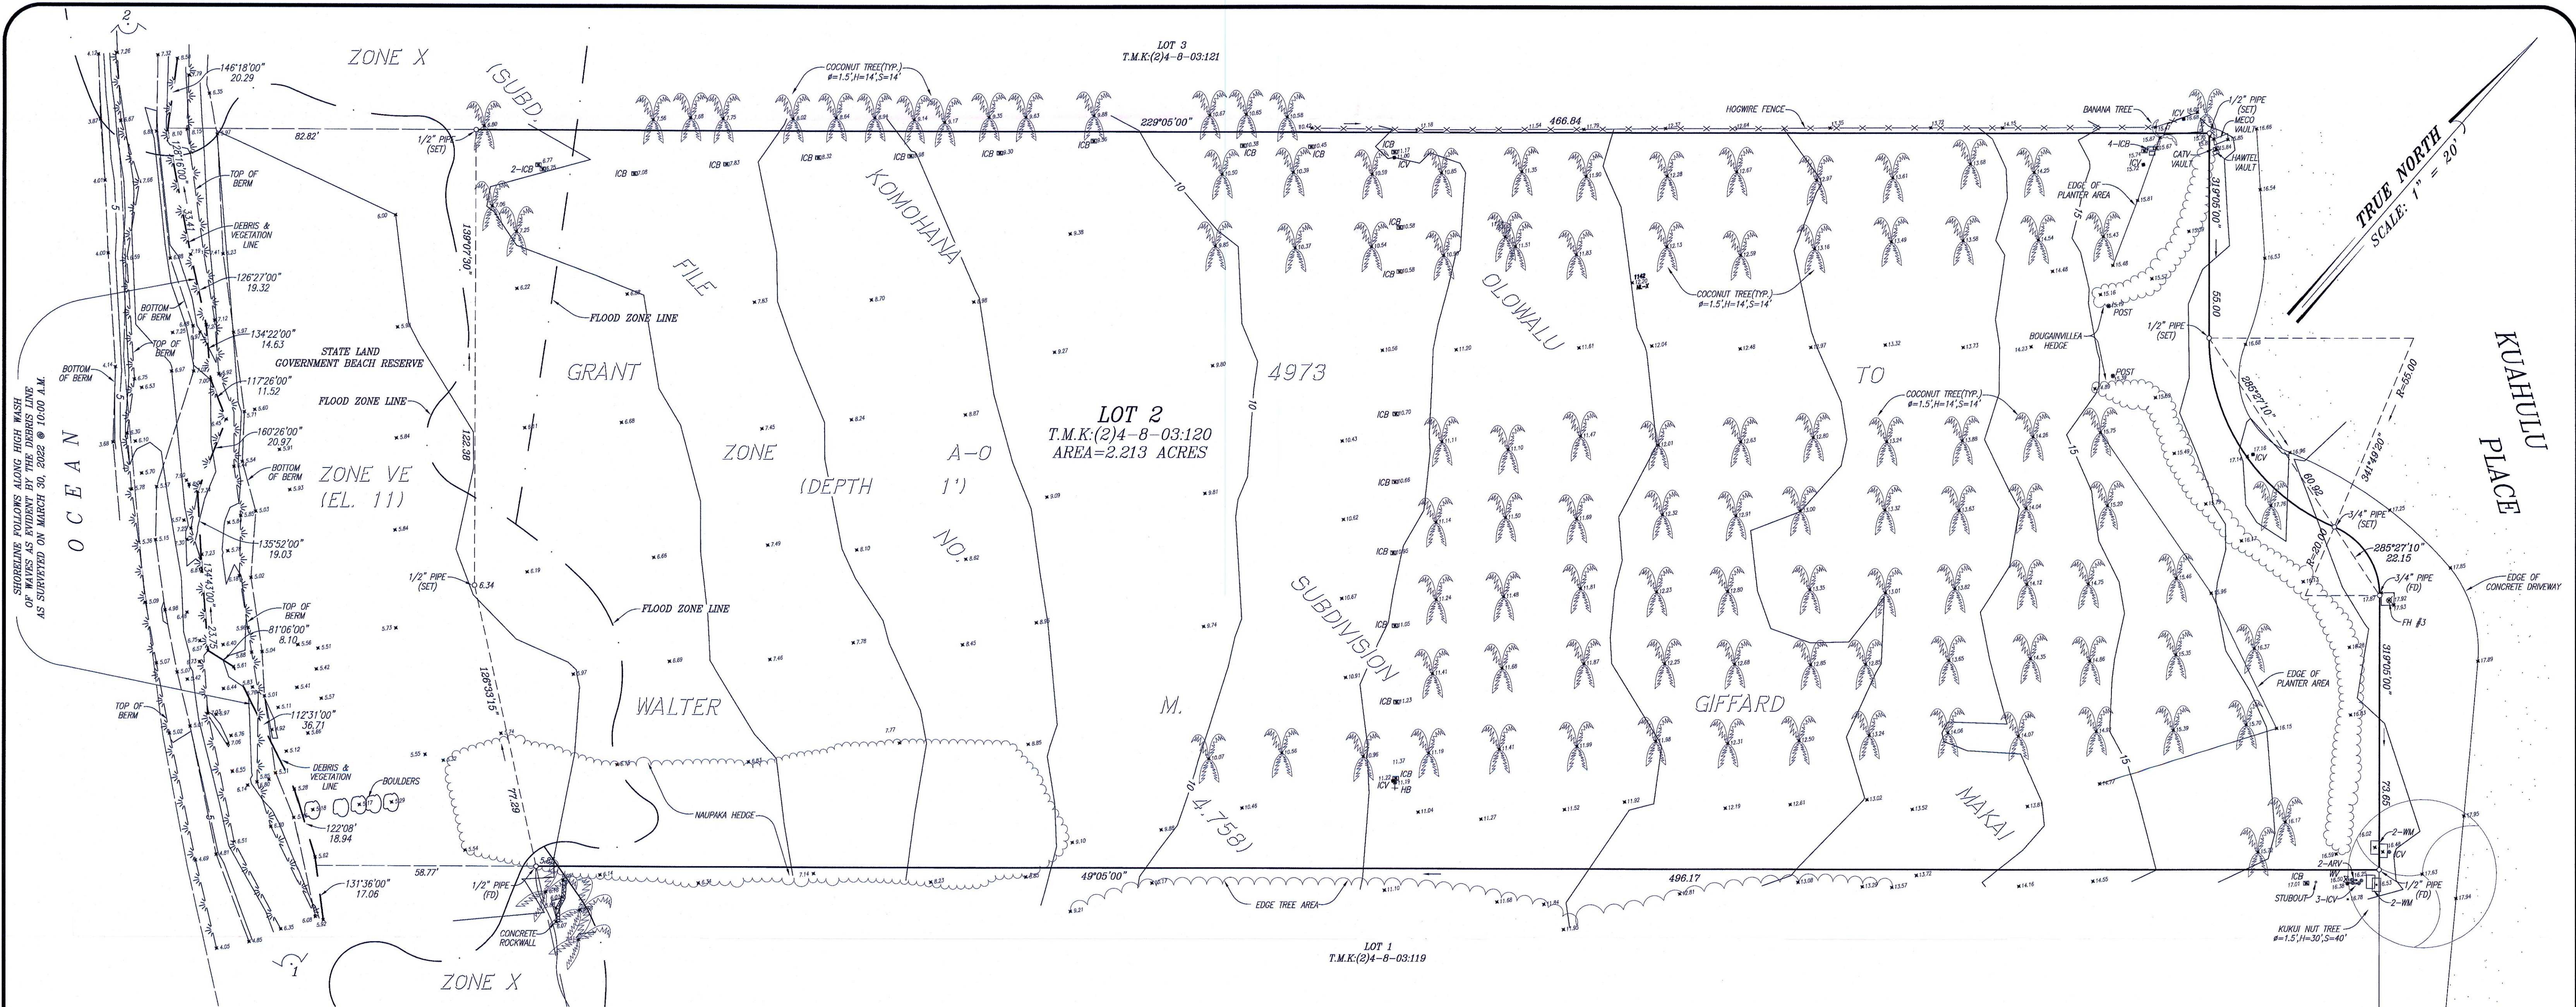

LEGEND	
	MAUI ELECTRIC CO. BOX
	HAWAIIAN TELEPHONE CO. BOX
	CABLE TELEVISION BOX
	CLEANOUT
	WATER METER
	AIR RELEASE VALVE
	IRRIGATION CONTROL VALVE
	IRRIGATION CONTROL BOX
	FIRE HYDRANT
	HOSE BIB

NOTES:

- TOPOGRAPHIC INFORMATION SHOWN HEREON IS BASED ON AN ACTUAL FIELD SURVEY PERFORMED ON MARCH 4, 2022 AND MARCH 30, 2022 @ 10:00 A.M.
- 1 DENOTES PHOTO NUMBER, LOCATION AND DIRECTION
- AZIMUTHS AND COORDINATES SHOWN HEREON REFER TO GOVERNMENT SURVEY TRIANGULATION STATION "KILEA" Δ.
- ELEVATIONS SHOWN HEREON ARE BASED ON U.S.C.&G. BENCH MARK 1 (1925). ELEVATION TAKEN AS 4.98 FEET ABOVE MEAN SEA LEVEL.
- SUBJECT PARCEL IS LOCATED IN FLOOD ZONE AO - FLOOD DEPTHS OF 1 TO 3 FEET (USUALLY SHEET FLOW ON SLOPING TERRAIN) AVERAGE DEPTHS DETERMINED AND FLOOD ZONE VE - COASTAL FLOOD ZONE WITH VELOCITY HAZARD (WAVE ACTION) BFE DETERMINED PER FEMA FIRM PANEL 1500030531F, DATED SEPTEMBER 19, 2012. FIRM INDEX DATED NOVEMBER 4, 2015.

SHORELINE MAP OF LOT 2 OF OLOWALU MAKAI KOMOHANA SUBDIVISION (SUBDIVISION FILE NO. 4.758)

Being a portion of Grant 4973
to Walter M. Giffard

SITUATE AT KAMAOLE,
OLOWALU, LAHAINA, MAUI, HAWAII

DATE: APRIL 25, 2022


SCALE: 1" = 20'

AKAMAI LAND SURVEYING, INC.

P.O. BOX 1748
MAKAWAO, MAUI, HAWAII 96768
(808)876-0177

PROPERTY OWNER & ADDRESS:

VADIM ANTONIO
65 KUAHULU PLACE
LAHAINA, HI 96761

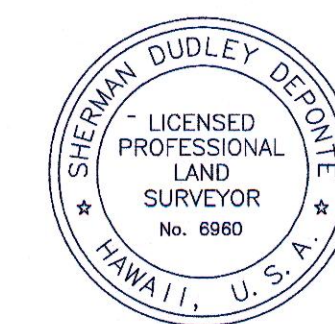

THIS WORK WAS DONE BY ME OR
UNDER MY DIRECT SUPERVISION
[Signature]
SHERMAN DUDLEY DEPONTE
LICENSED PROFESSIONAL LAND SURVEYOR
STATE OF HAWAII CERTIFICATE NO. 6960
EXPIRATION DATE: 30 APRIL 2024