



1



2



3



4



5



6



7



8




9



10



11

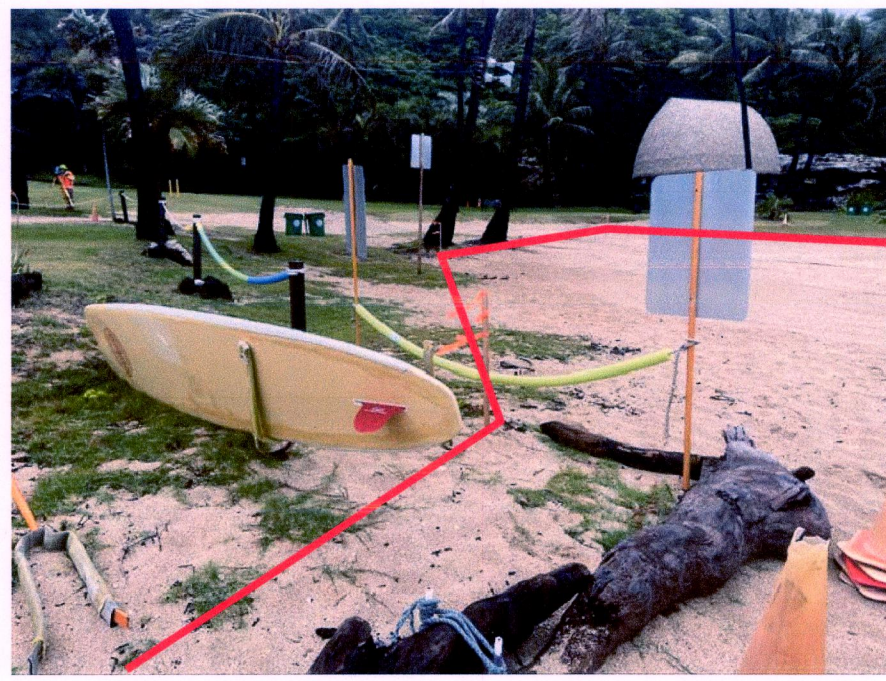

12




13



14

NOTE: Photos taken on May 3, 2022

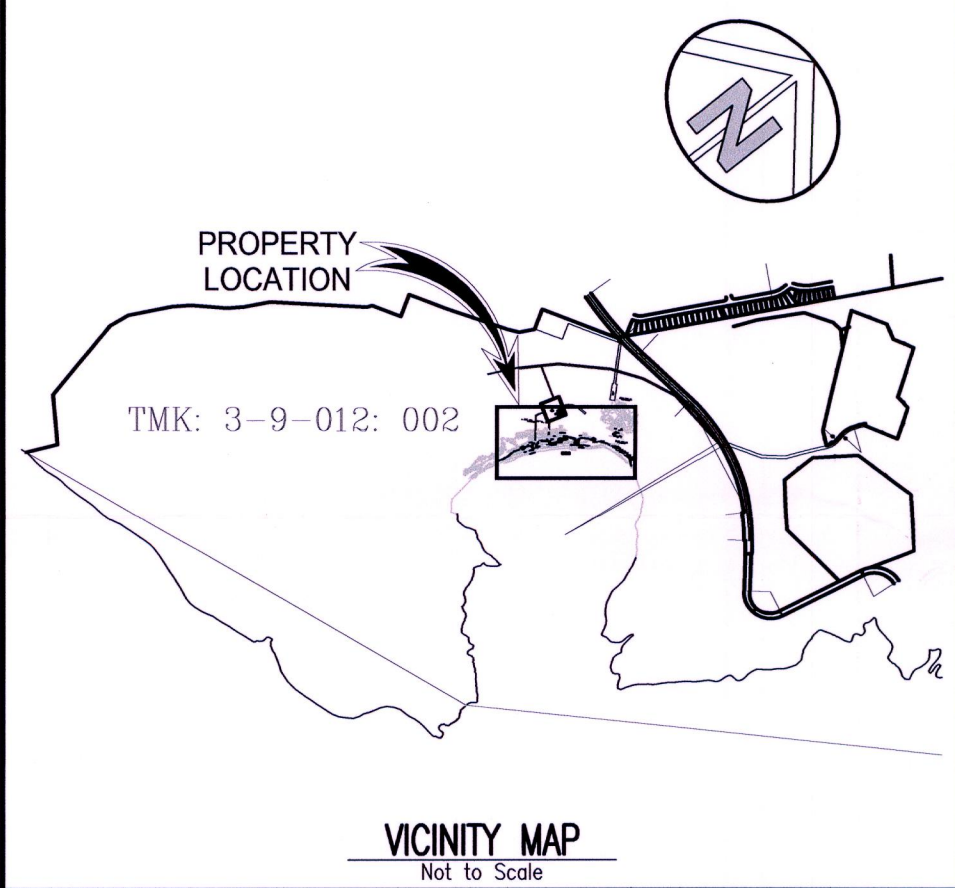


PROPERTY LOCATION

TMK: 3-9-012: 002


VICINITY MAP

Not to Scale

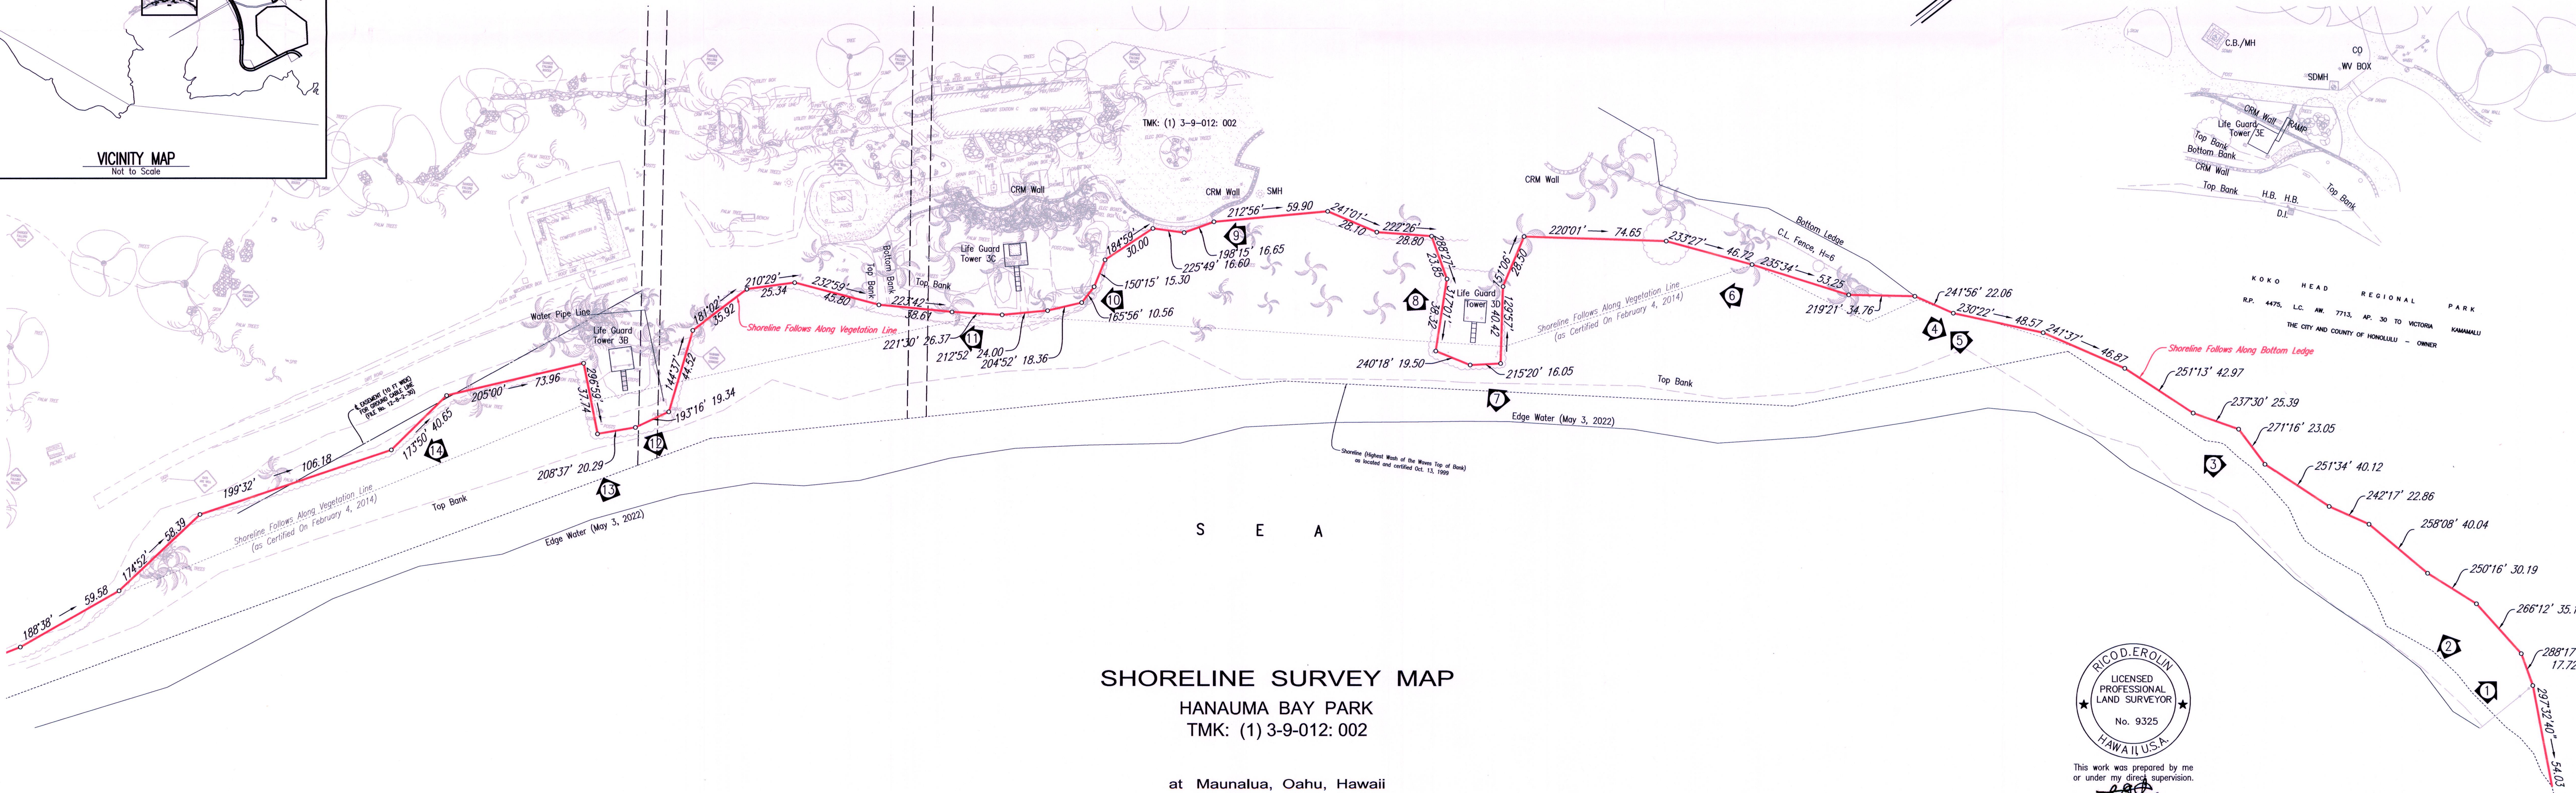

SHORELINE SURVEY MAP
HANAUMA BAY PARK
TMK: (1) 3-9-012: 002

at Maunaloa, Oahu, Hawaii

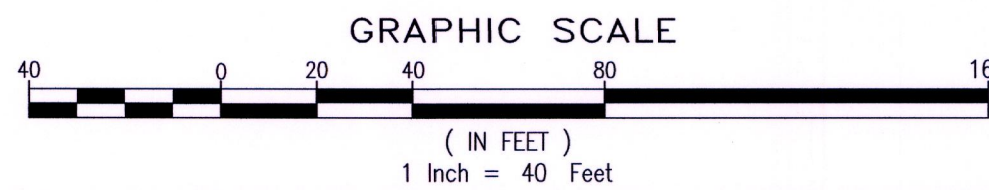

CONTROLPOINT SURVEYING, INC.
615 Piikoi Street, Suite 700
HONOLULU, HAWAII 96814

RICO D. EROLIN
LICENSED PROFESSIONAL LAND SURVEYOR
No. 9325
HAWAII, U.S.A.
This work was prepared by me or under my direct supervision.
Rico D. Erolin
Licensed Professional Land Surveyor
Certificate Number 9325-LS
License Expires April 30, 2024