
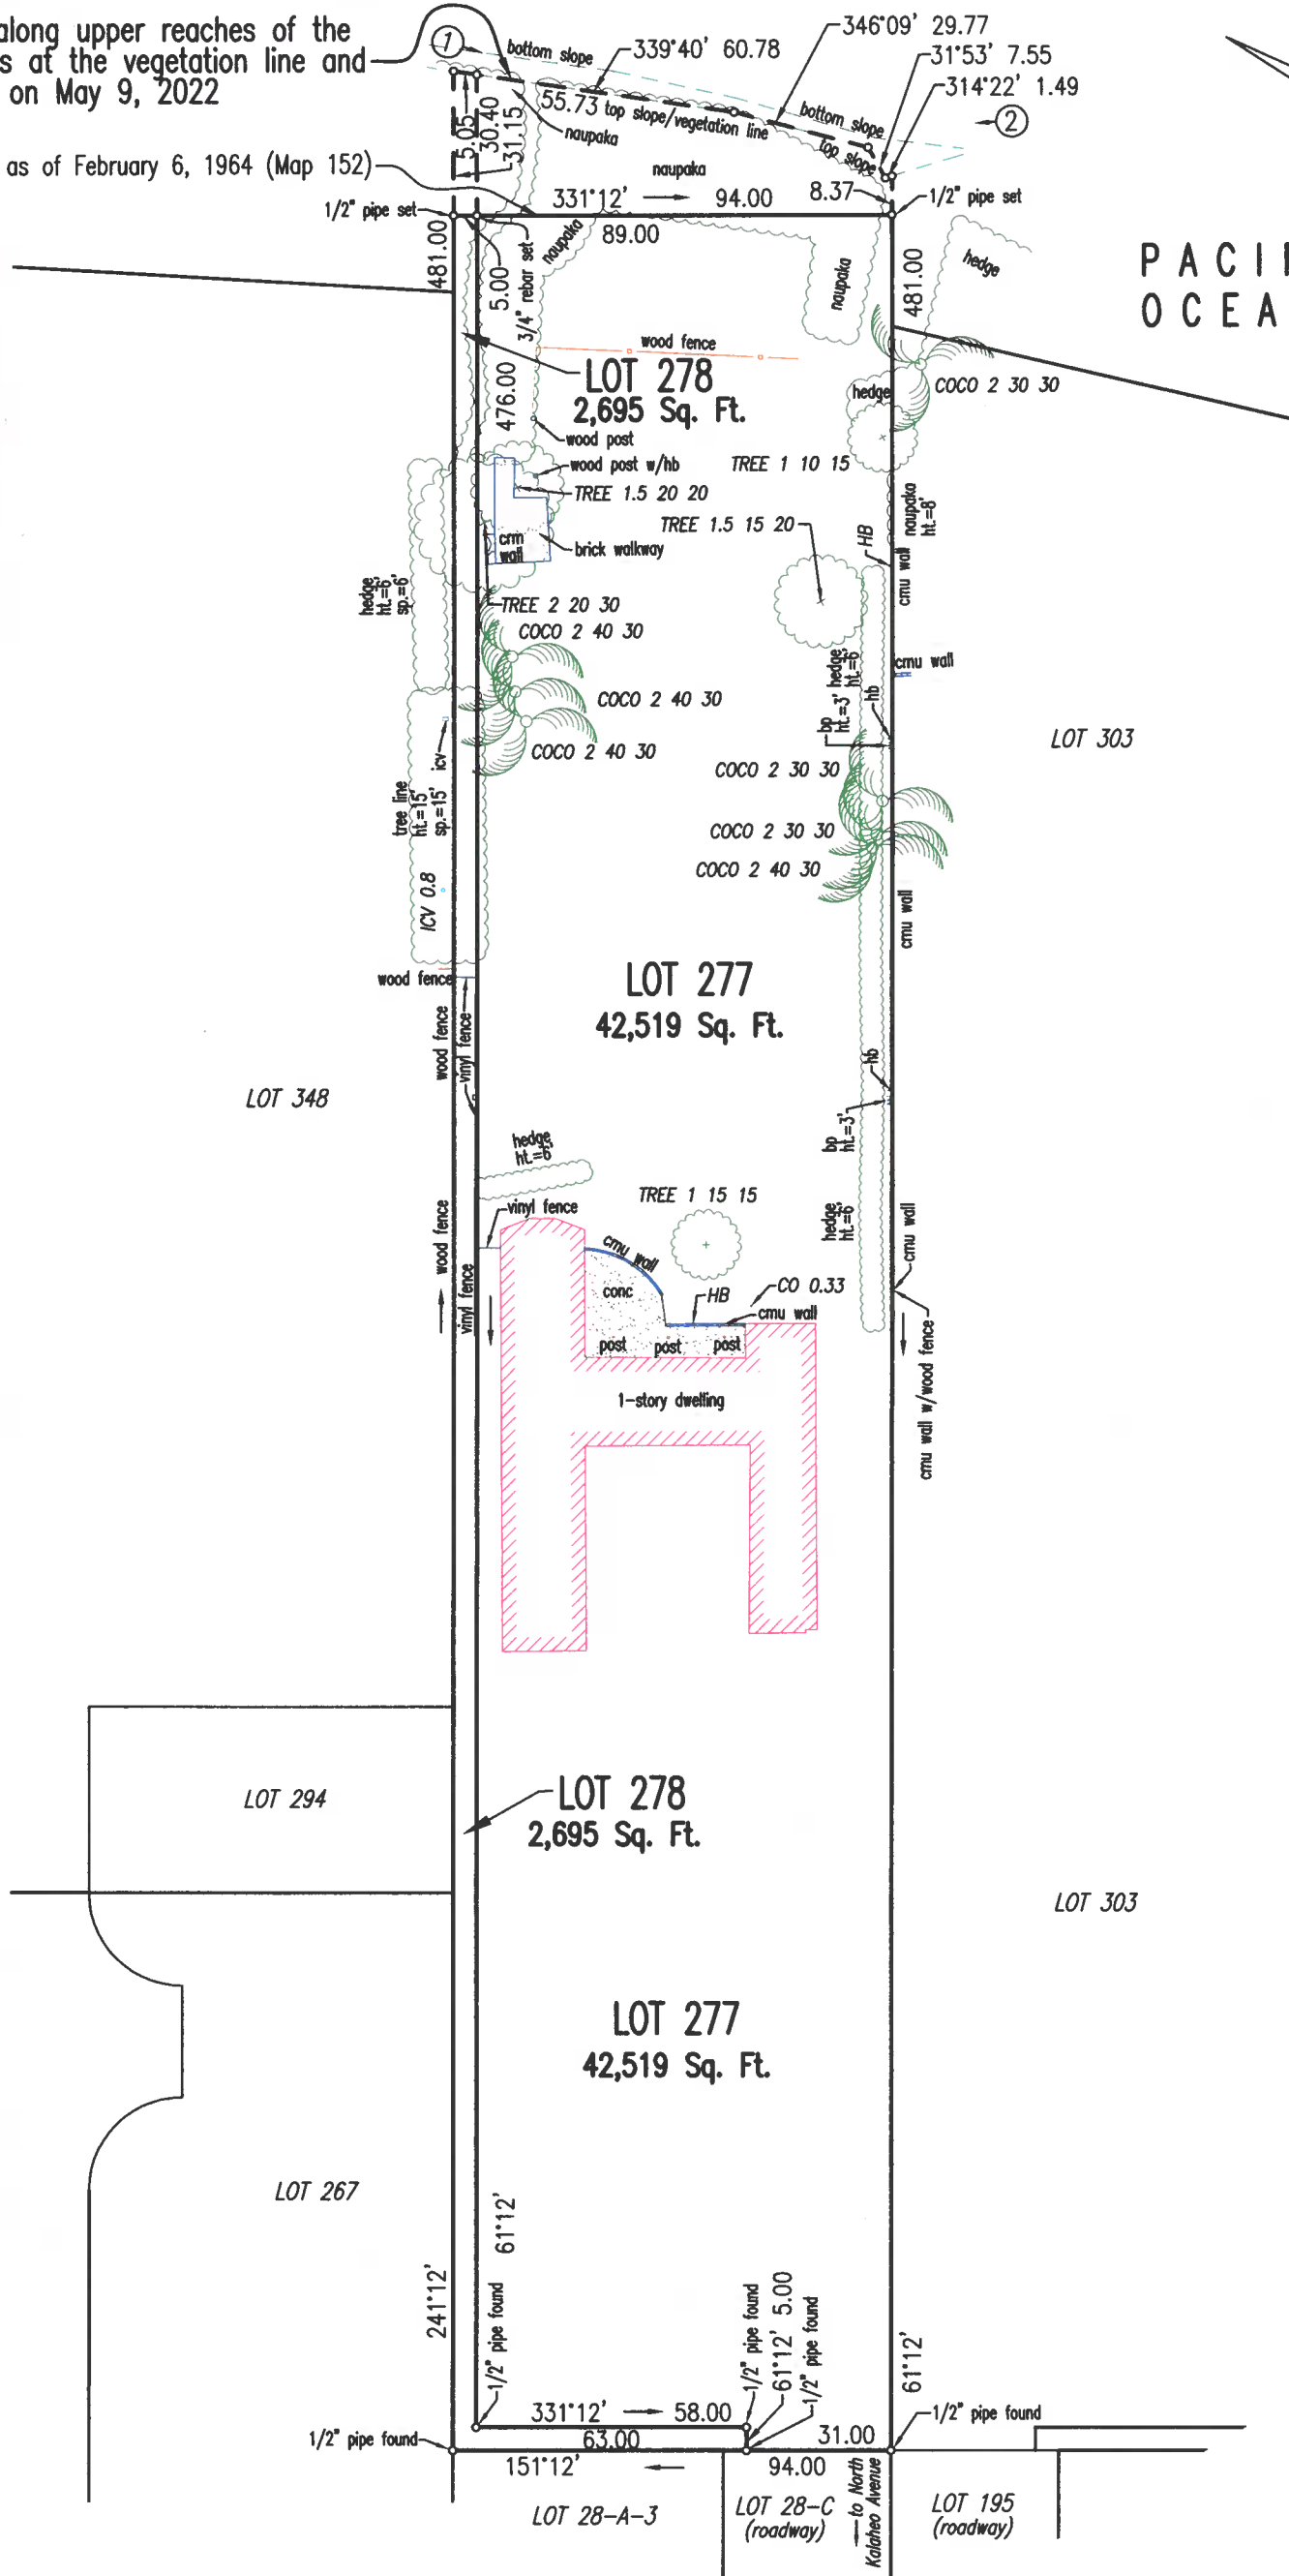


Shoreline follows along upper reaches of the wash of the waves at the vegetation line and top slope located on May 9, 2022

Highwater mark as of February 6, 1964 (Map 152)

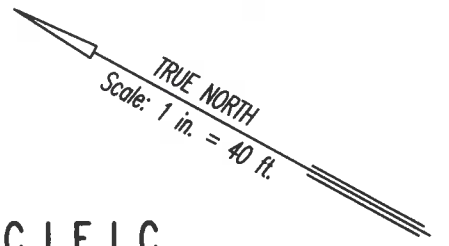

- LEGEND:**
- bp backflow preventer
 - cmu concrete masonry unit
 - co clean out
 - conc concrete
 - crm concrete rubble masonry
 - hb hose bibb
 - ht height
 - icv irrigation control valve
 - sp spread

NOTE:
 ① Picture Number & Direction

**SHORELINE SURVEY
 LOTS 277 & 278 (MAP 152)
 LAND COURT APPLICATION 323**

At Pueohala, Kailua, Koolaupoko, Oahu, Hawaii
 Date: May 9, 2022
 Tax Map Key (1) 4-3-018: 025
 Scale: 1 in. = 40 ft.
 Owner: Tanner
 Address: P.O. Box 5836
 Mesa, Arizona 85211



This map was prepared by me or under my direct supervision
Arden J. Torcuato
 LICENSED PROFESSIONAL LAND SURVEYOR
 CERTIFICATE NUMBER 10257
 EXP. 4/30/2024