


SHORELINE CERTIFICATION MAP PUAMANA PARK

BEING A PORTION OF R.P. 8395,
L.C. AW. 8559-B, AP. 25 TO WM. C. LUNALILO
SITUATED AT POLANUI, LAHAINA, ISLAND AND COUNTY OF MAUI, STATE OF HAWAII
TMK (2) 4-6-033-001

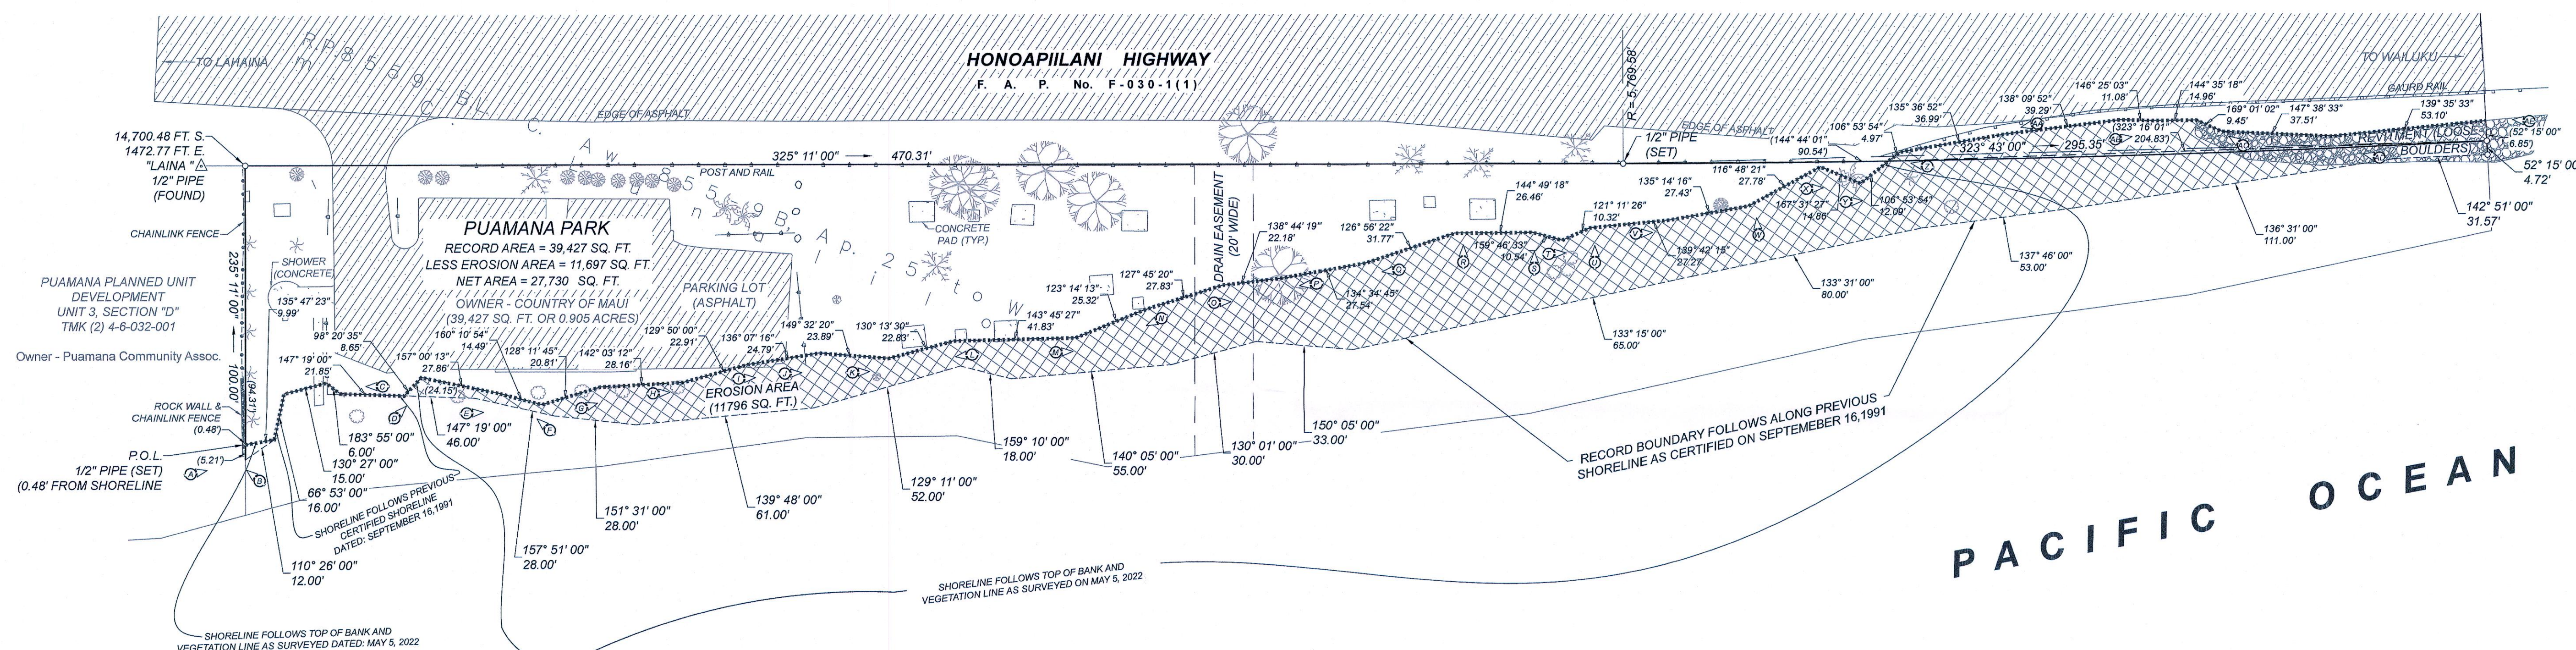

NOTES:


1. THIS MAP IS BASED ON AN ACTUAL FIELD SURVEY PERFORMED ON MAY 5, 2022.
2. AZIMUTHS AND COORDINATES REFERENCED TO GOVERNMENT TRIANGULATION STATION "LAHAINA" Δ.
3. FIGURES SHOWN THUS: Ⓢ- INDICATE THE LETTER OF THE PHOTOGRAPH AND THE POSITION AND DIRECTION IN WHICH IT WAS TAKEN.
4. OWNERS OF ADJOINING LAND PARCELS TAKEN FROM COUNTY OF MAUI REAL PROPERTY MAPPING BRANCH



MAUI LAND SURVEYORS LLC
P.O. BOX 880709 PUKALANI, HI 96788
OFFICE: (808) 205-5291
INFO@MAULANDSURVEYORS.COM
WWW.MAULANDSURVEYORS.COM

*SHORELINE FOLLOWS RED LINE

PREPARED FOR :
COUNTY OF MAUI
DEPARTMENT OF PARKS & RECREATION
700 HALIA NAKOA ST. UNIT 2
WAILUKU, HI 96793

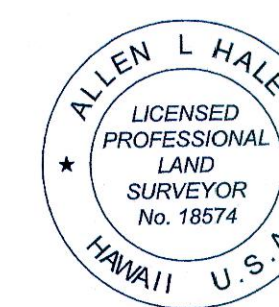

THIS MAP WAS PREPARED BY ME OR UNDER MY
DIRECT SUPERVISION

Allen L. Hale
REGISTERED PROFESSIONAL LAND SURVEYOR
STATE OF HAWAII CERTIFICATE NUMBER LS18574
LICENSE EXPIRATION DATE: 30 APRIL 2024