




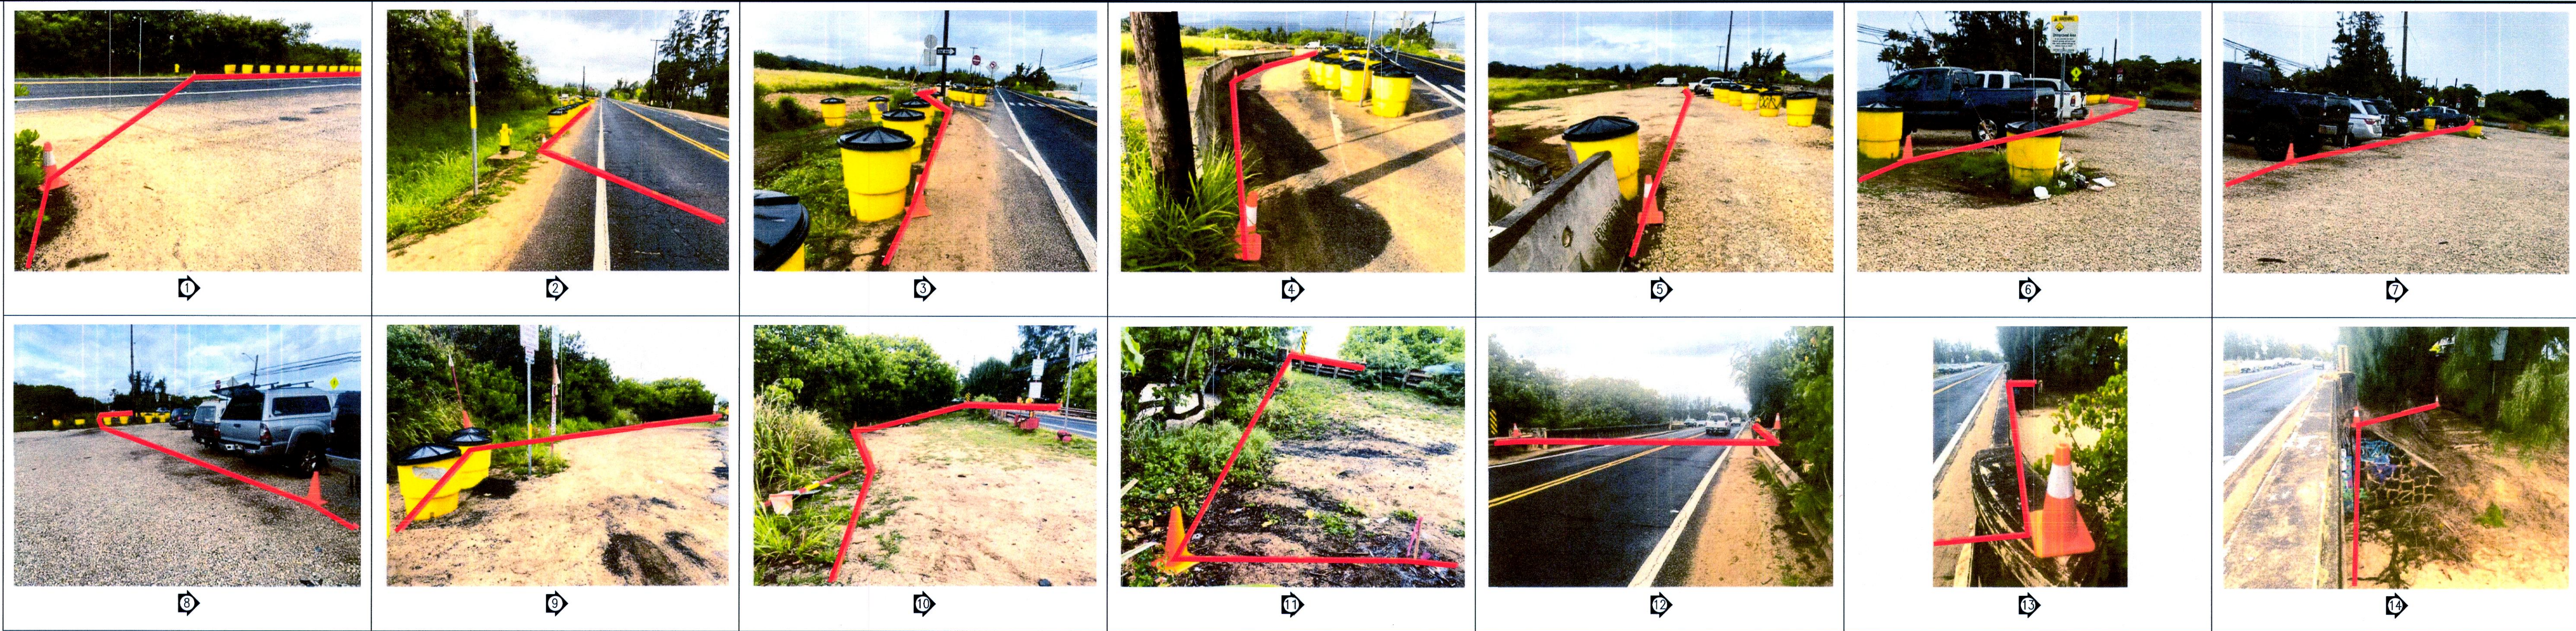

NOTE: Photos taken on May 26, 2022

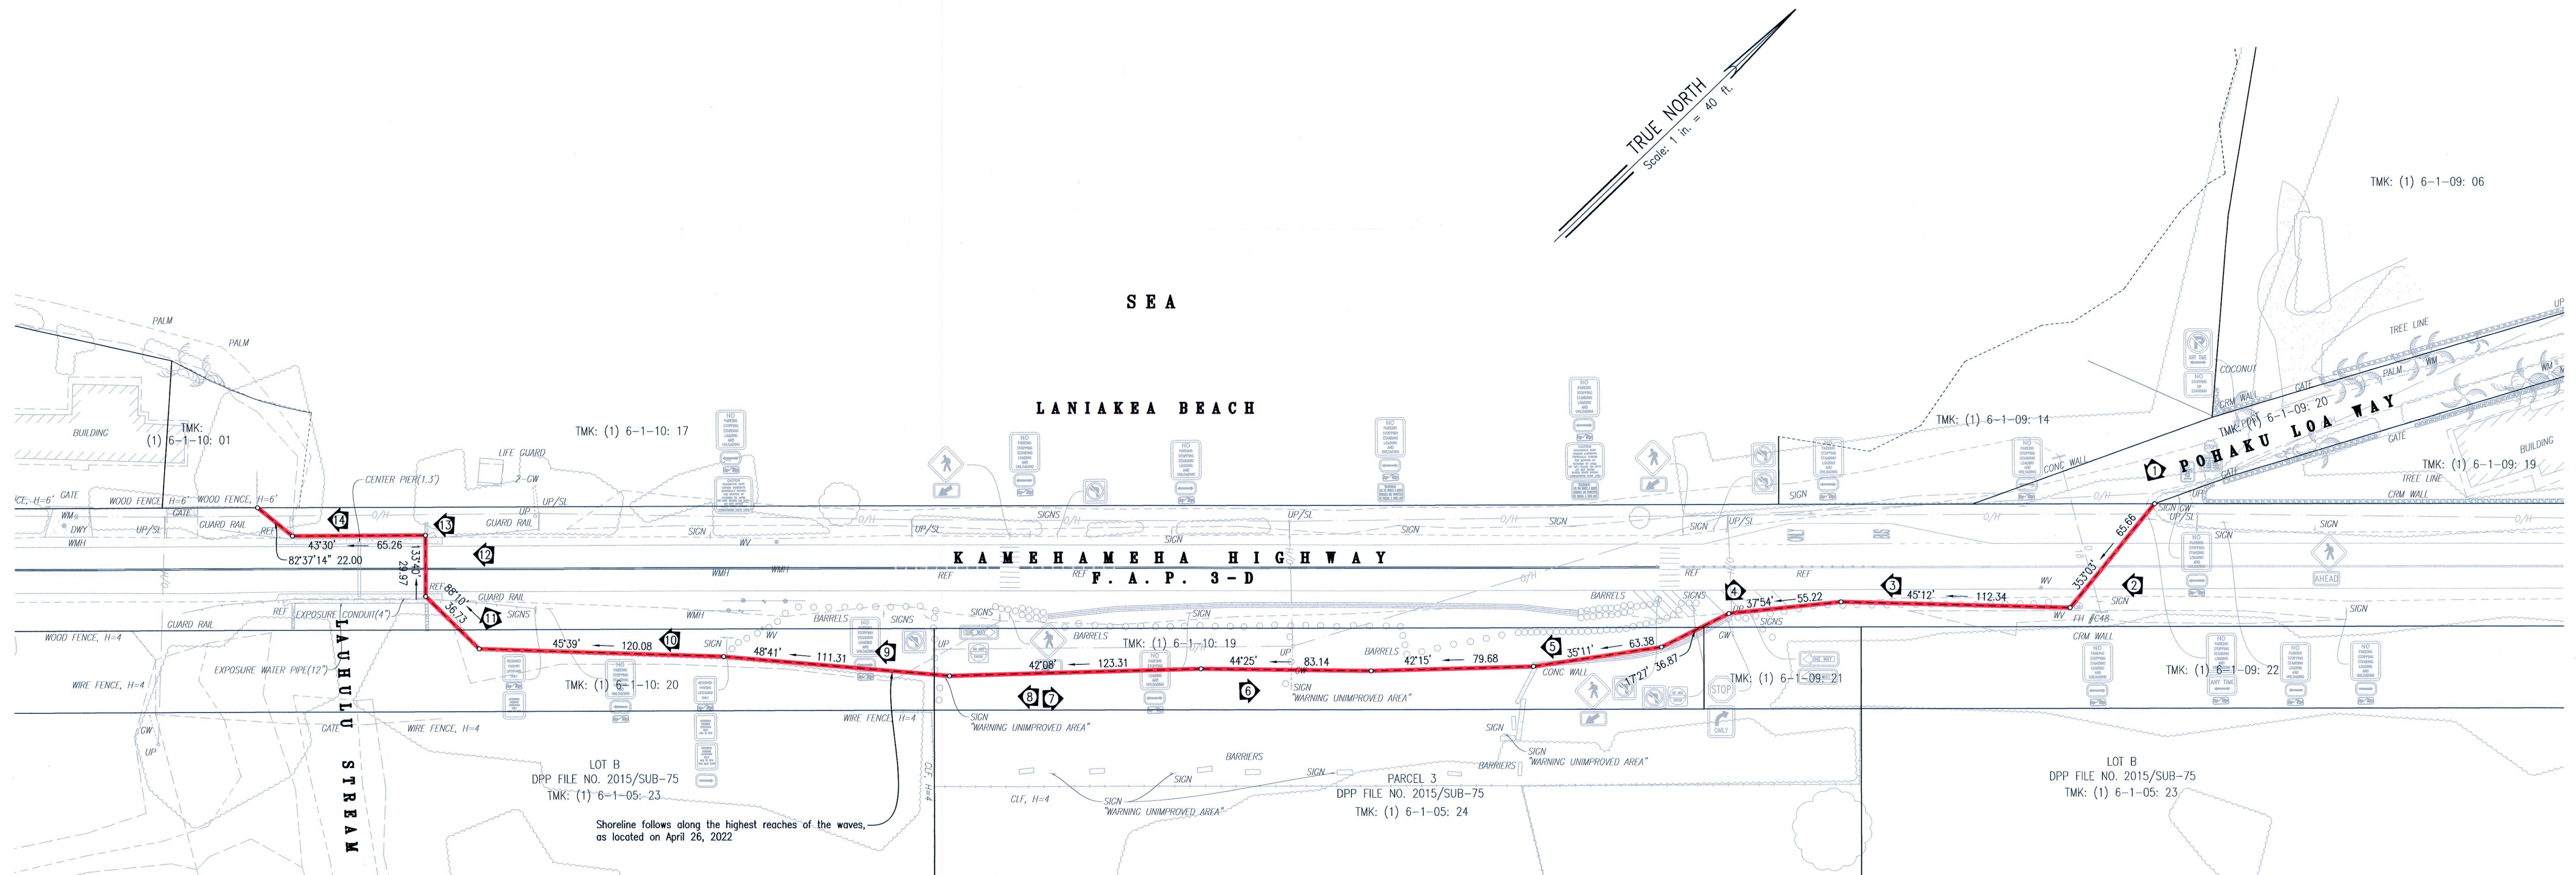

SHORELINE SURVEY MAP
 PORTIONS OF KAMEHAMEHA HIGHWAY, F.A.P. 3-D,
 FORMER RAILROAD RIGHT-OF-WAY (40-FT. WIDE) AND
 PARCEL 3 AND LOT B, OF DPP FILE NO. 2015/SUB-75,
 BEING PORTIONS OF R.P. 4475, L.C. AW. 7713, APANA 33 TO V. KAMAMALU
 at Kailua, Waialua, Oahu, Hawaii

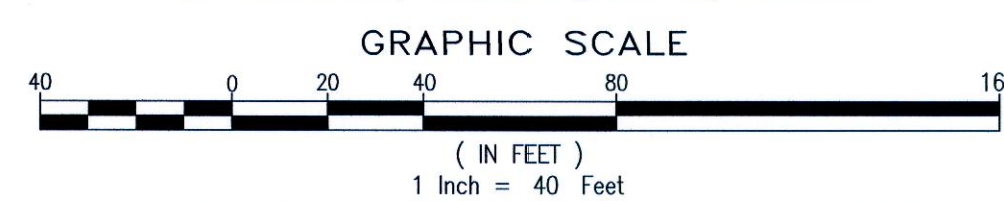

Owner:
 City & County of Honolulu Bishop Estate
 (1) 6-1-09: 21 (1) 6-1-09: 22
 (1) 6-1-10: 19 (1) 6-1-10: 20
 (1) 6-1-05: 23 (1) 6-1-05: 24
 (1) 6-1-05: 24
 Property Address:
 (1) 6-1-09: 21 Pohaku Loa Way
 (1) 6-1-09: 22 Pohaku Loa Way
 (1) 6-1-10: 19 Kamehameha Hwy
 (1) 6-1-10: 20 61-610 Kamehameha Hwy
 (1) 6-1-05: 23 61-184 Kailua Drive
 (1) 6-1-05: 24 Kamehameha Highway



This work was prepared by me
 or under my direct supervision.
 Rico D. Erolin
 Licensed Professional Land Surveyor
 Certificate Number 9325-LS
 License Expires April 30, 2024

NOTE:
 Azimuths are referred to Government
 Survey Triangulation Station "WAMEA".

TMK: (1) 6-1-10: 19 and 20, (1) 6-1-09: 21 & 22, and (1) 6-1-05: 23 & 24
 Job No. 16009-02-3A
 F.B. No. 3491B

CONTROLPOINT SURVEYING, INC.
 615 Piikoi Street, Suite 700
 HONOLULU, HAWAII 96814