


Photo Index Map
Shoreline Survey of
Lots 38 (Map 2) and
Lot 274 and 275 (Map 145)
of Land Court Application 505

At Kailua, Koolaupoko, Oahu, Hawaii
Tax Map Key: (1) 4-3-006: 058, 105 and 106

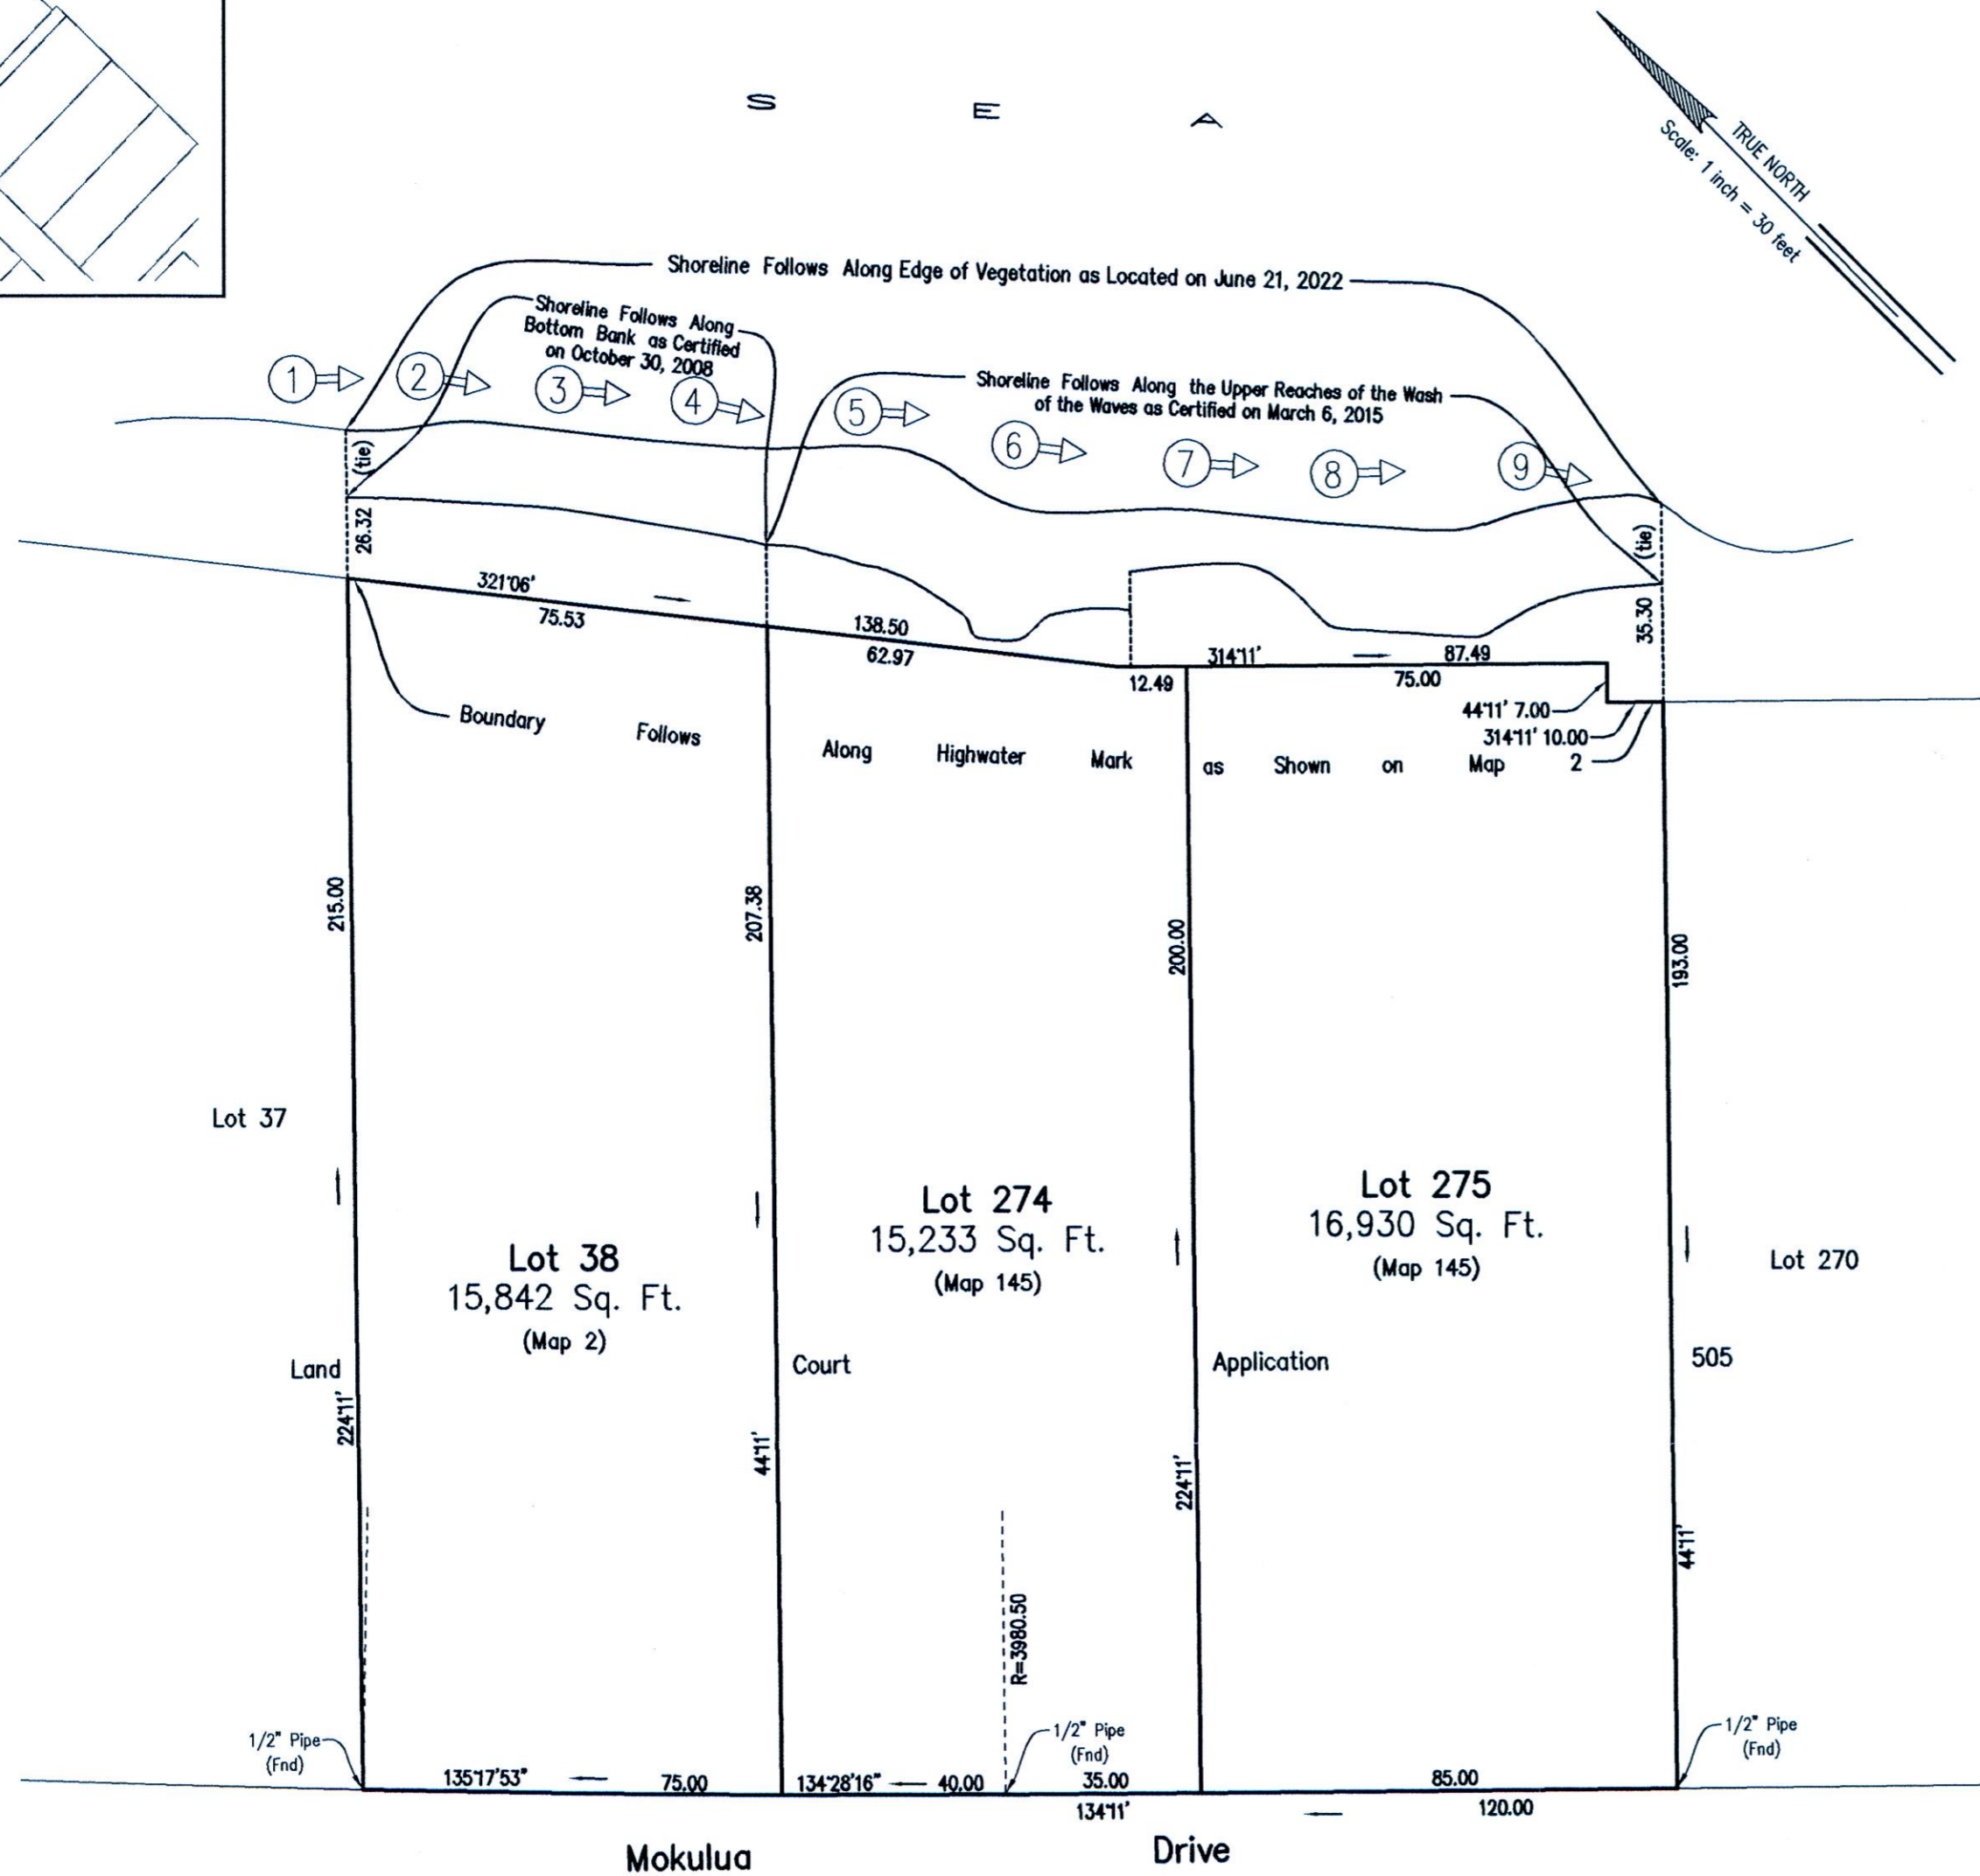

Owner:

Lot 38: 1056 Mokulua LLC
Property Address: 1056 Mokulua Drive
Kailua, Hawaii 96734

Lot 274: 1064 Mokulua LLC
Property Address: 1064 Mokulua Drive
Kailua, Hawaii 96734

Lot 275: Mokulua Windward LLC
Property Address: 1070 Mokulua Drive
Kailua, Hawaii 96734



R. M. TOWILL CORPORATION

This work was prepared by me or under my direct supervision

Ryan M. Suzuki 4/30/24
Ryan M. Suzuki Expiration Date
Licensed Professional Land Surveyor
Certificate Number 10059