


TRUE NORTH
SCALE : 1 IN. = 30 FT.

POIPU DRIVE

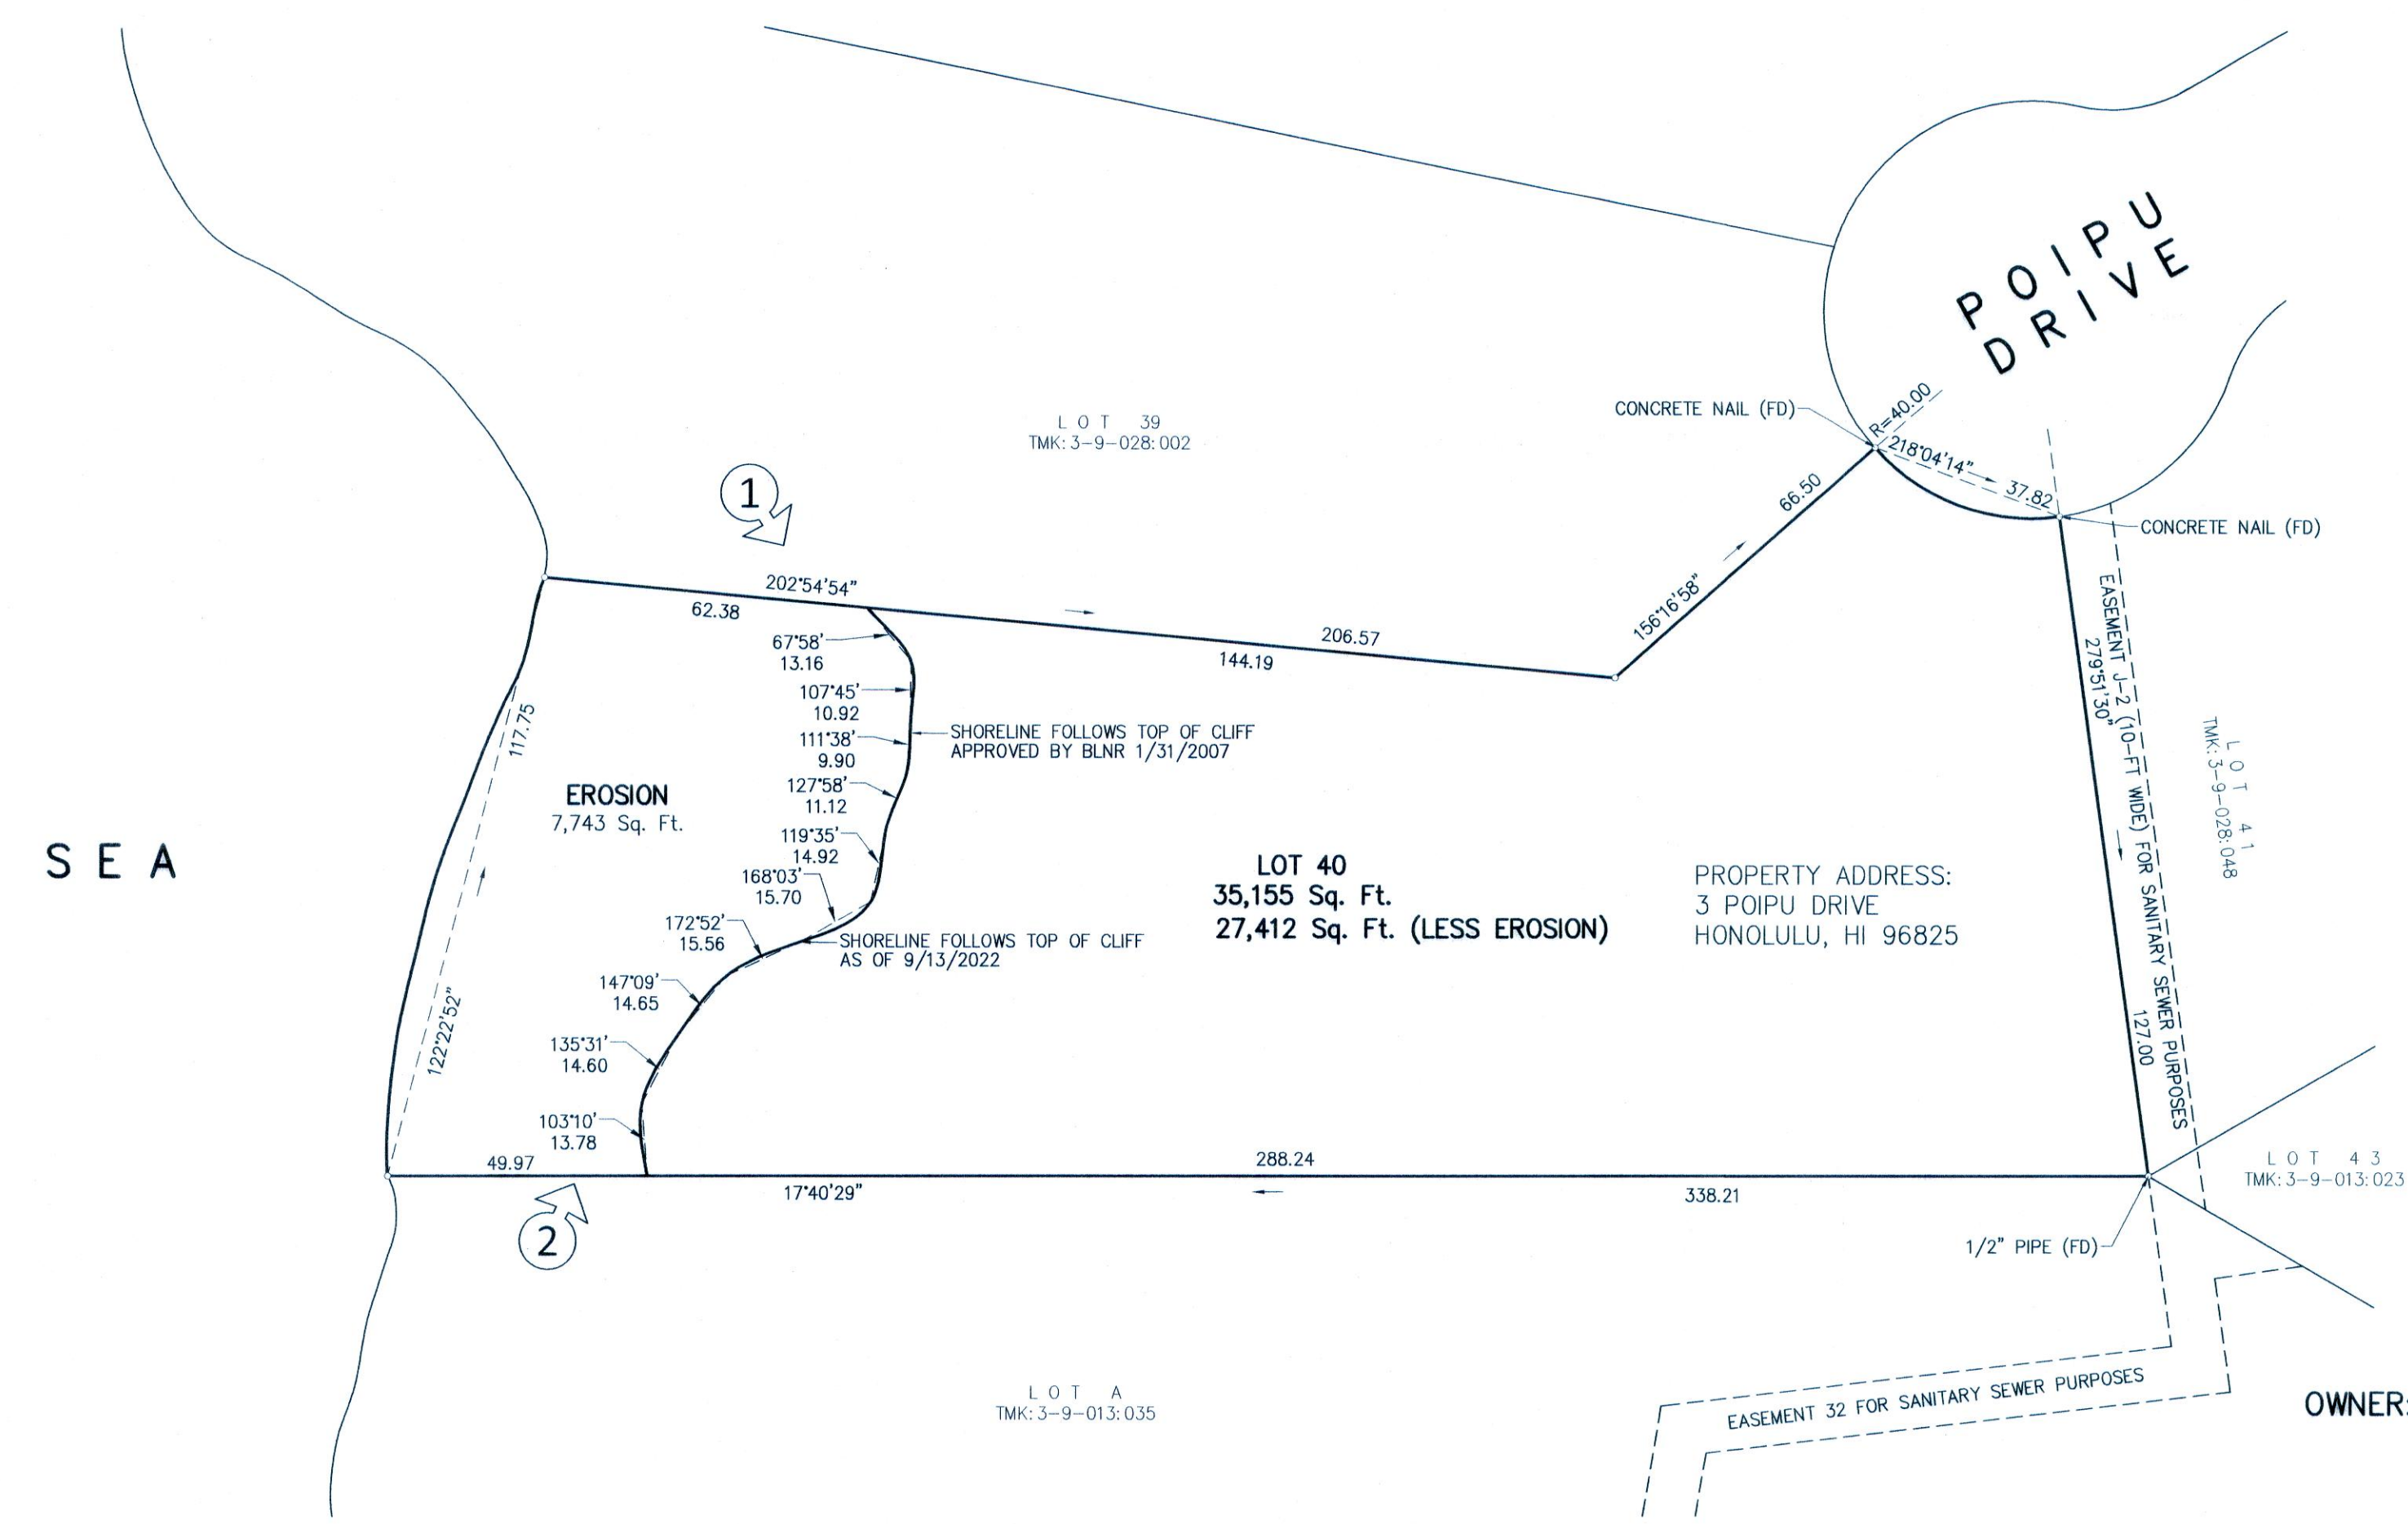

PROPERTY ADDRESS:
3 POIPU DRIVE
HONOLULU, HI 96825

LOT 40
35,155 Sq. Ft.
27,412 Sq. Ft. (LESS EROSION)

1

2

SEA


OWNER: RNO TRUST
3 POIPU DRIVE
HONOLULU, HI 96825

MAP SHOWING
SHORELINE AFFECTING
LOT 40
FILE PLAN 750
MAUNALUA BAY VIEW LOTS UNIT 1
AT MAUNALUA, HONOLULU, OAHU, HAWAII

SCALE: 1 IN. = 30 FT.
SEPTEMBER 27, 2022 WALTER P. THOMPSON, INC.



THIS WORK WAS PREPARED BY
ME OR UNDER MY SUPERVISION
John R. K. Akina
Exp. 04/30/24

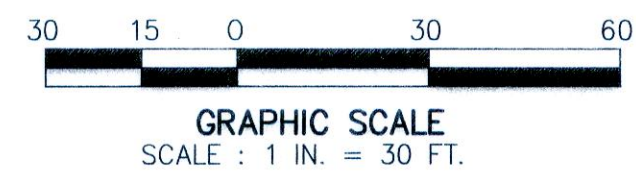

P.O. BOX 3351 HONOLULU, HI 96801
PH. (808) 536-2705 FX. (808) 599-4032

22207c00.dwg/1738.24/GGSW/20220913