

TRUE NORTH
SCALE: 1 IN. = 30 FT.

LOT 138
TMK: 4-3-019:014

LOT 137
TMK: 4-3-019:015

LOT 319
TMK: 4-3-019:016



LOT 338-A
TMK: 4-3-019:007

PROPERTY ADDRESS:
604 C N. KALAHEO AVE
KAILUA, HI 96734

LOT 332-B
21,080 Sq. Ft.

LOT 294
TMK: 4-3-018:064


LOT 348
TMK: 4-3-018:063

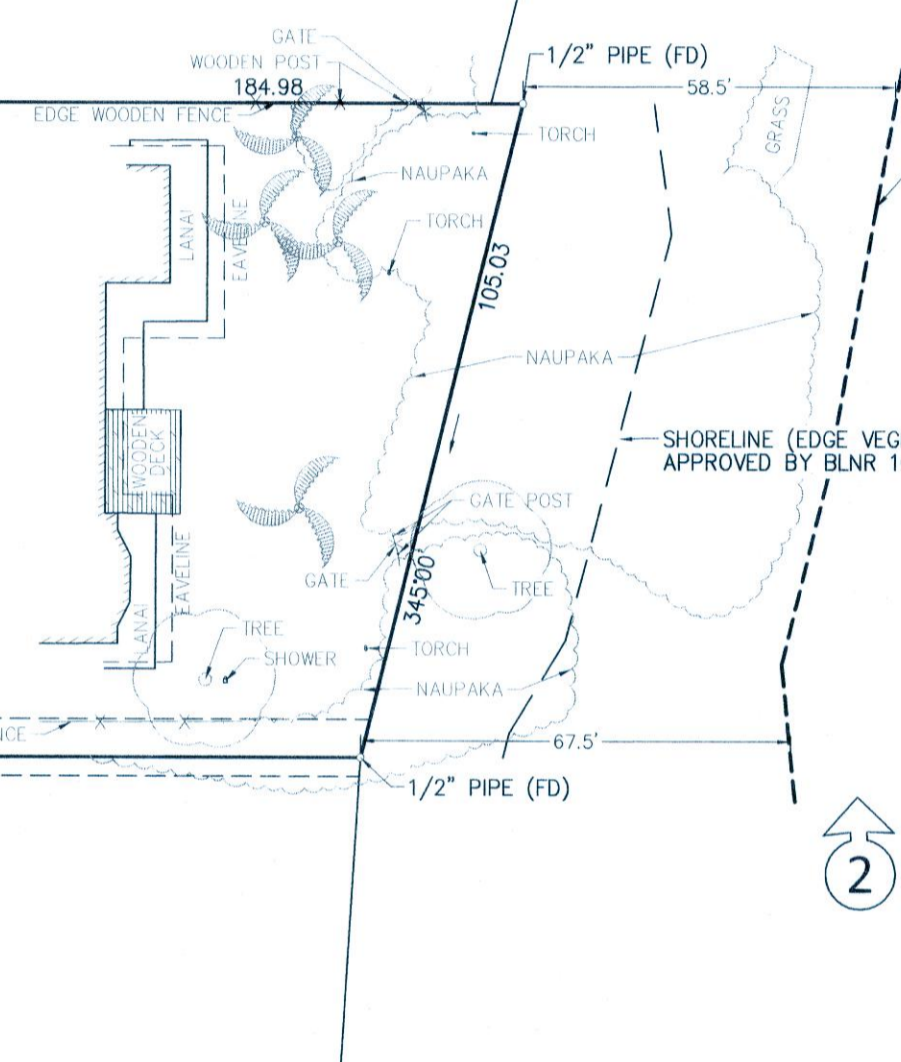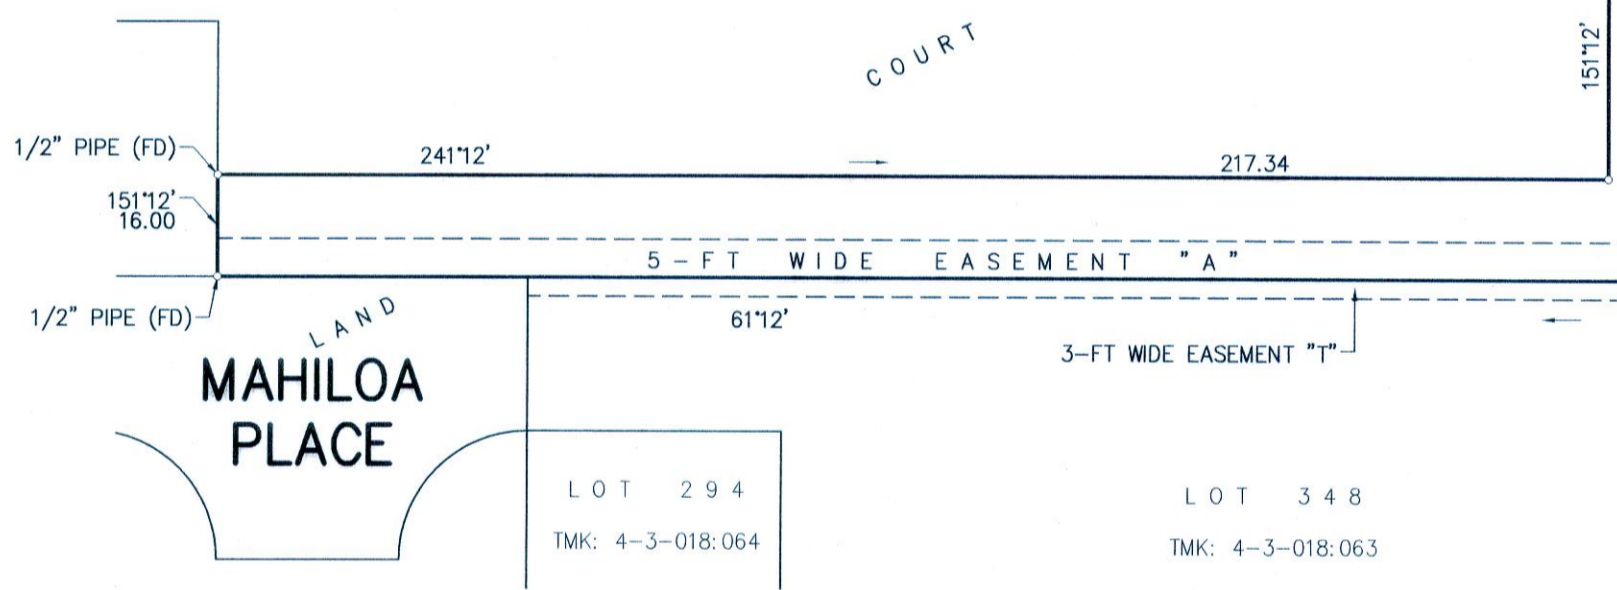

OWNER: TIMOTHY BULB
604 D N. KALAHEO AVE
KAILUA, HI 96734

MAP SHOWING
SHORELINE AFFECTING
LOT 332-B, LAND COURT APPLICATION 323
AT PUEOHALA, KAILUA, KOOLAUPOKO, OAHU, HAWAII

SCALE: 1 IN. = 30 FT.
SEPTEMBER 27, 2022 WALTER P. THOMPSON, INC.

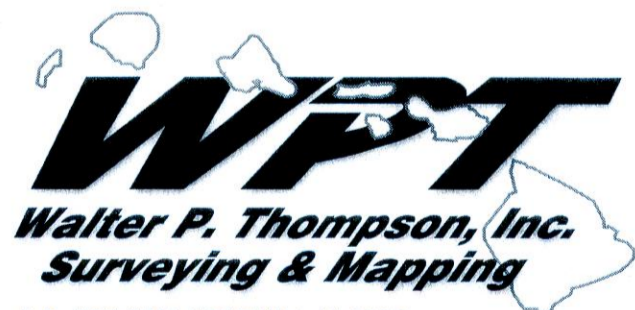

P.O. BOX 3351 HONOLULU, HI 96801
PH. (808) 536-2705 FX. (808) 599-4032



GRAPHIC SCALE
SCALE: 1 IN. = 30 FT.



THIS WORK WAS PREPARED BY
ME OR UNDER MY SUPERVISION
John R. K. Akina
Exp. 04/30/24

22180c00.dwg/1729.70/GCSM/20220811