

KAOMI LOOP

TRUE NORTH
SCALE : 1 IN. = 50 FT.

OWNERS : CMZ OF HAWAII, INC.
91-551 NUKUAWA STREET
KAPOLEI, HI 96707

MAP SHOWING
SHORELINE SURVEY
AFFECTING LOT 10384
LAND COURT APPLICATION 1069



AT HONOULIULI, EWA, OAHU, HAWAII
SCALE: 1 IN. = 50 FT.
OCTOBER 4, 2022 WALTER P. THOMPSON, INC.

LOT 10384
4.715 Ac.
3.653 Ac. (LESS EROSION)
91-153 KAOMI LOOP
KAPOLEI, HI 96707



THIS WORK WAS PREPARED BY
ME OR UNDER MY SUPERVISION

John R. K. Akina
Exp. 04/30/24

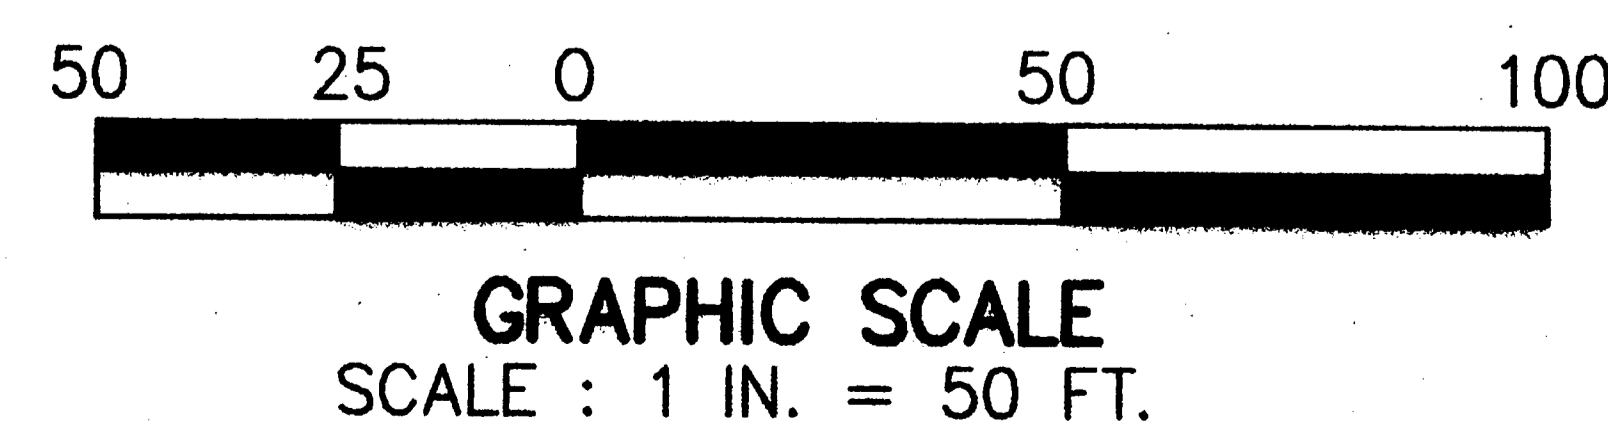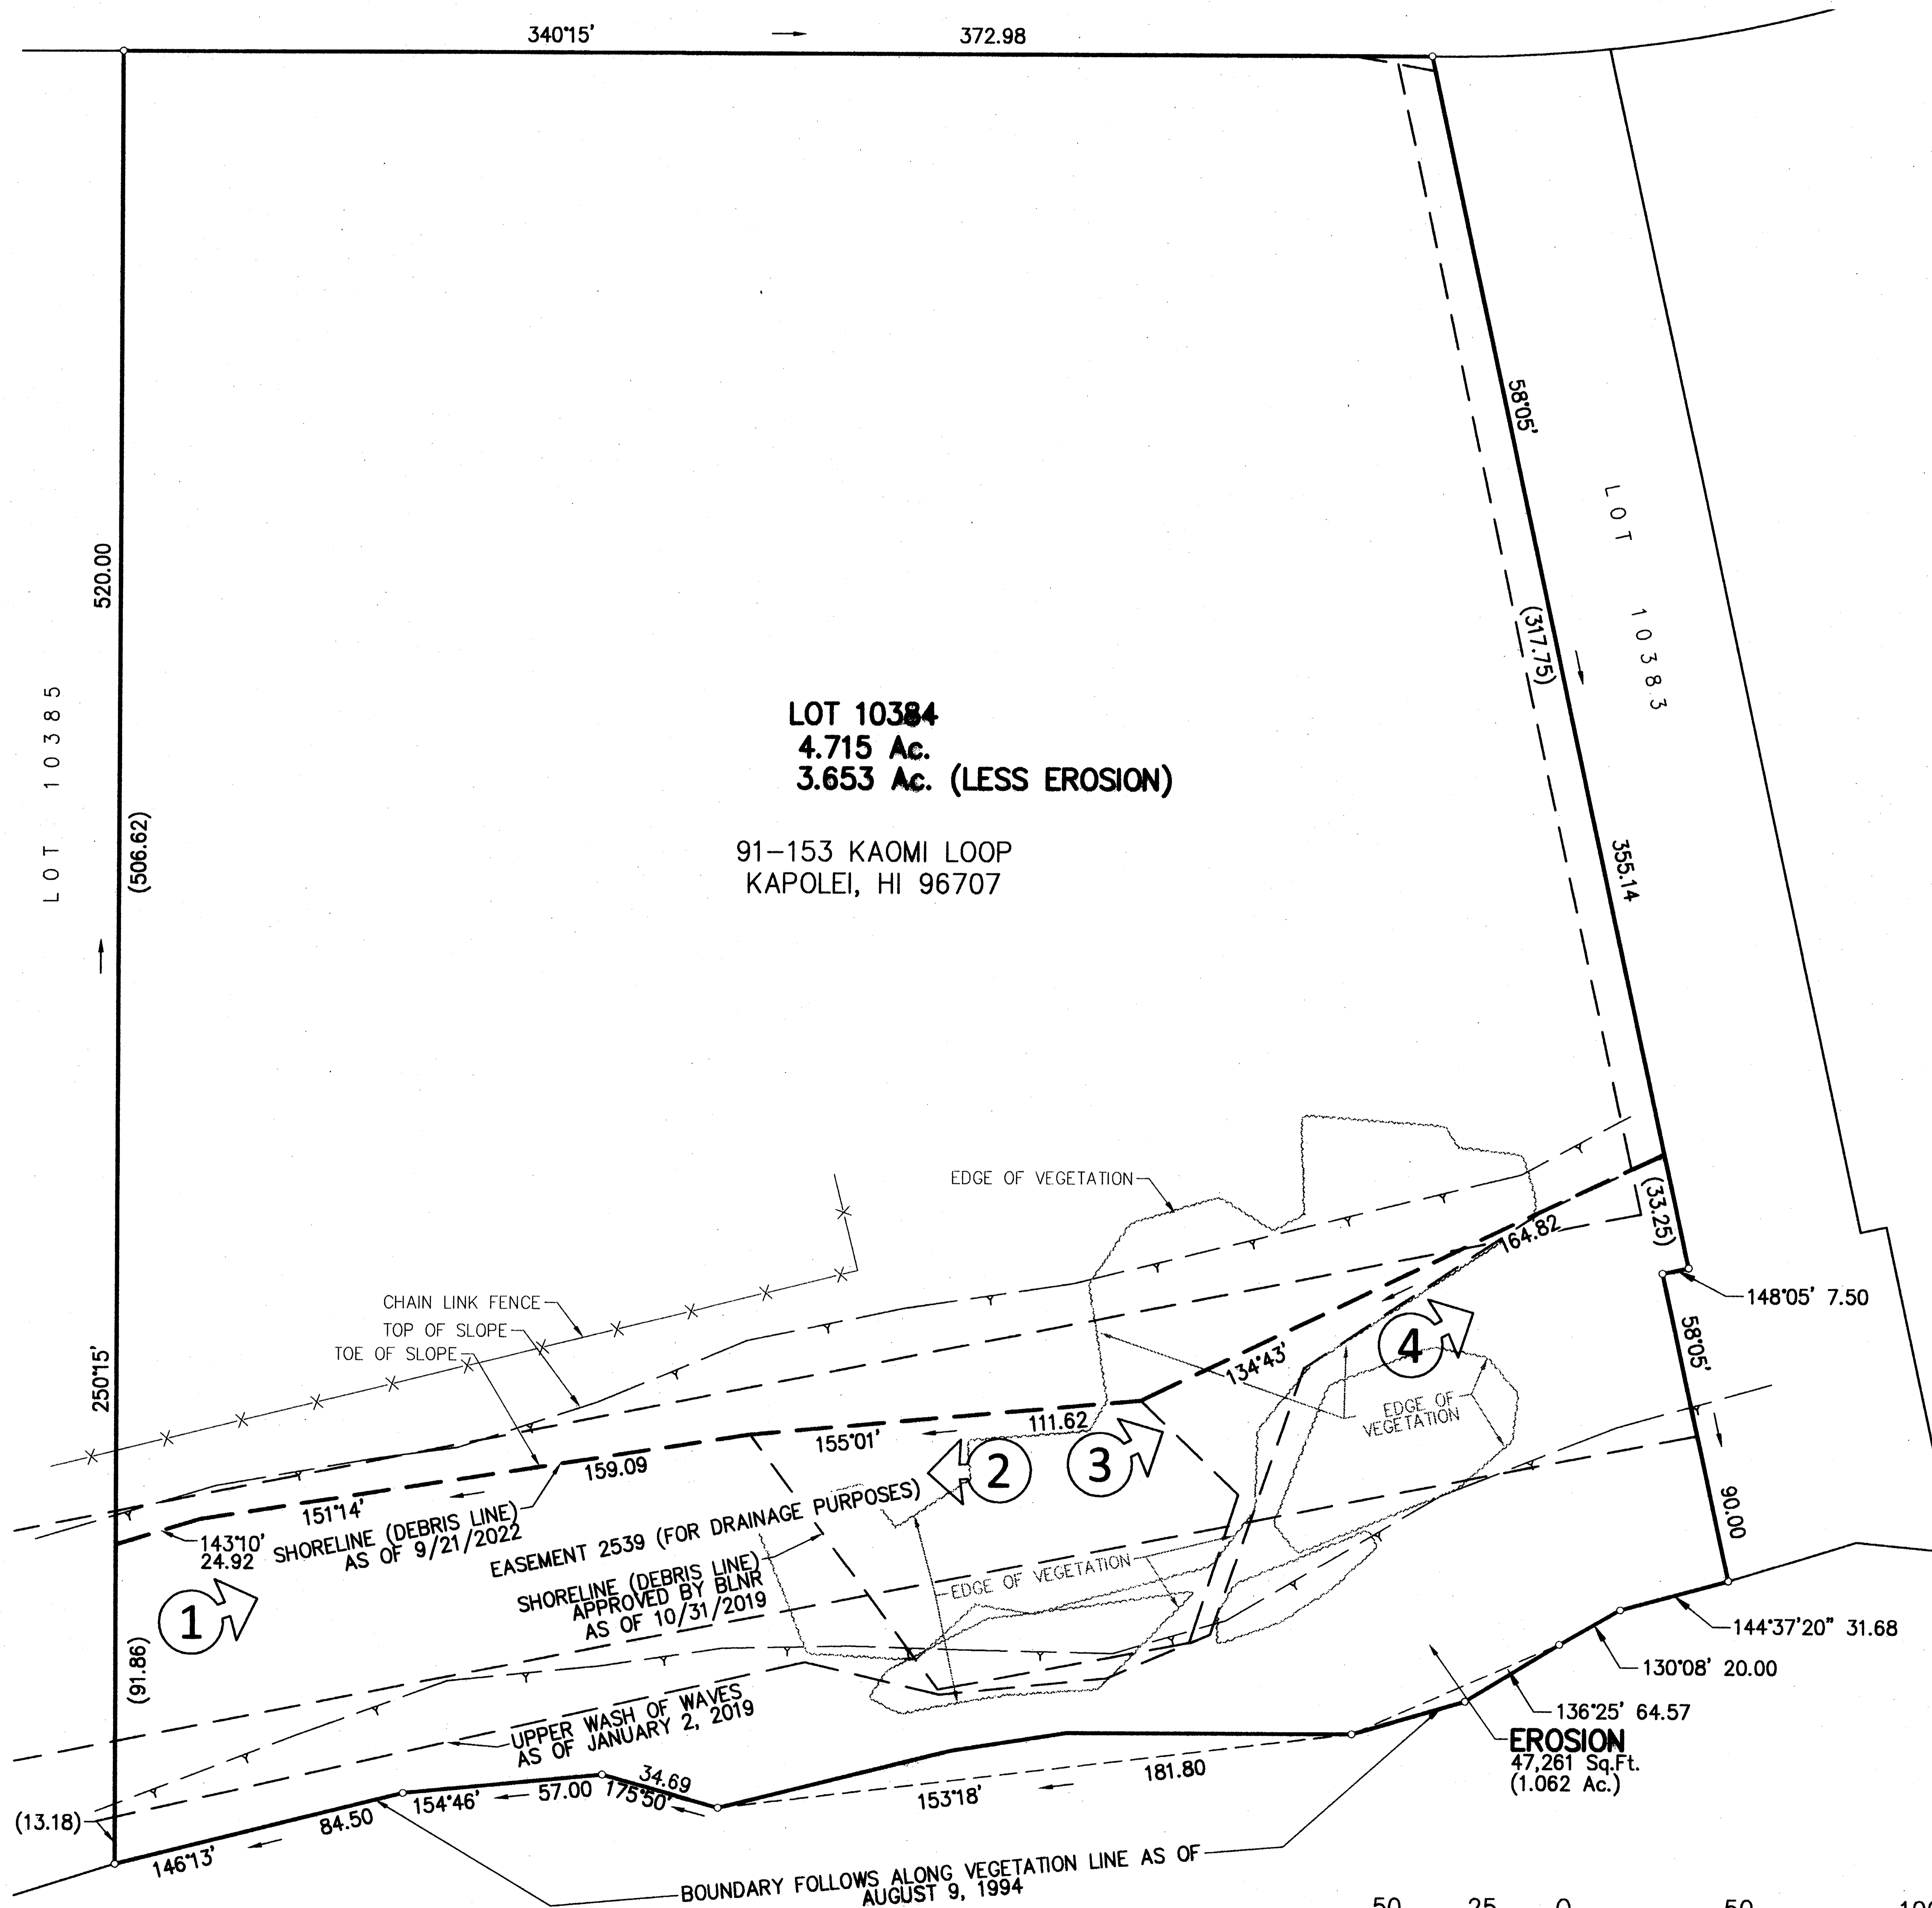

P.O. BOX 3351 HONOLULU, HI 96801
PH. (808) 536-2705 FX. (808) 599-4032

22215c00.dwg/1669.44/ggj/20220922