


MAP SHOWING
DESIGNATION OF EASEMENT A
AFFECTING LOT 6-A
SECTION A
KALUANUI BEACH LOTS
PORTION R. P. 4475 & 7805
L. C. AW. 7713 APANA 32
AT KALUANUI, KOOLAULOA, OAHU, HAWAII

SCALE: 1 IN. = 30 FT.

FEBRUARY 24, 2022 WALTER P. THOMPSON, INC.

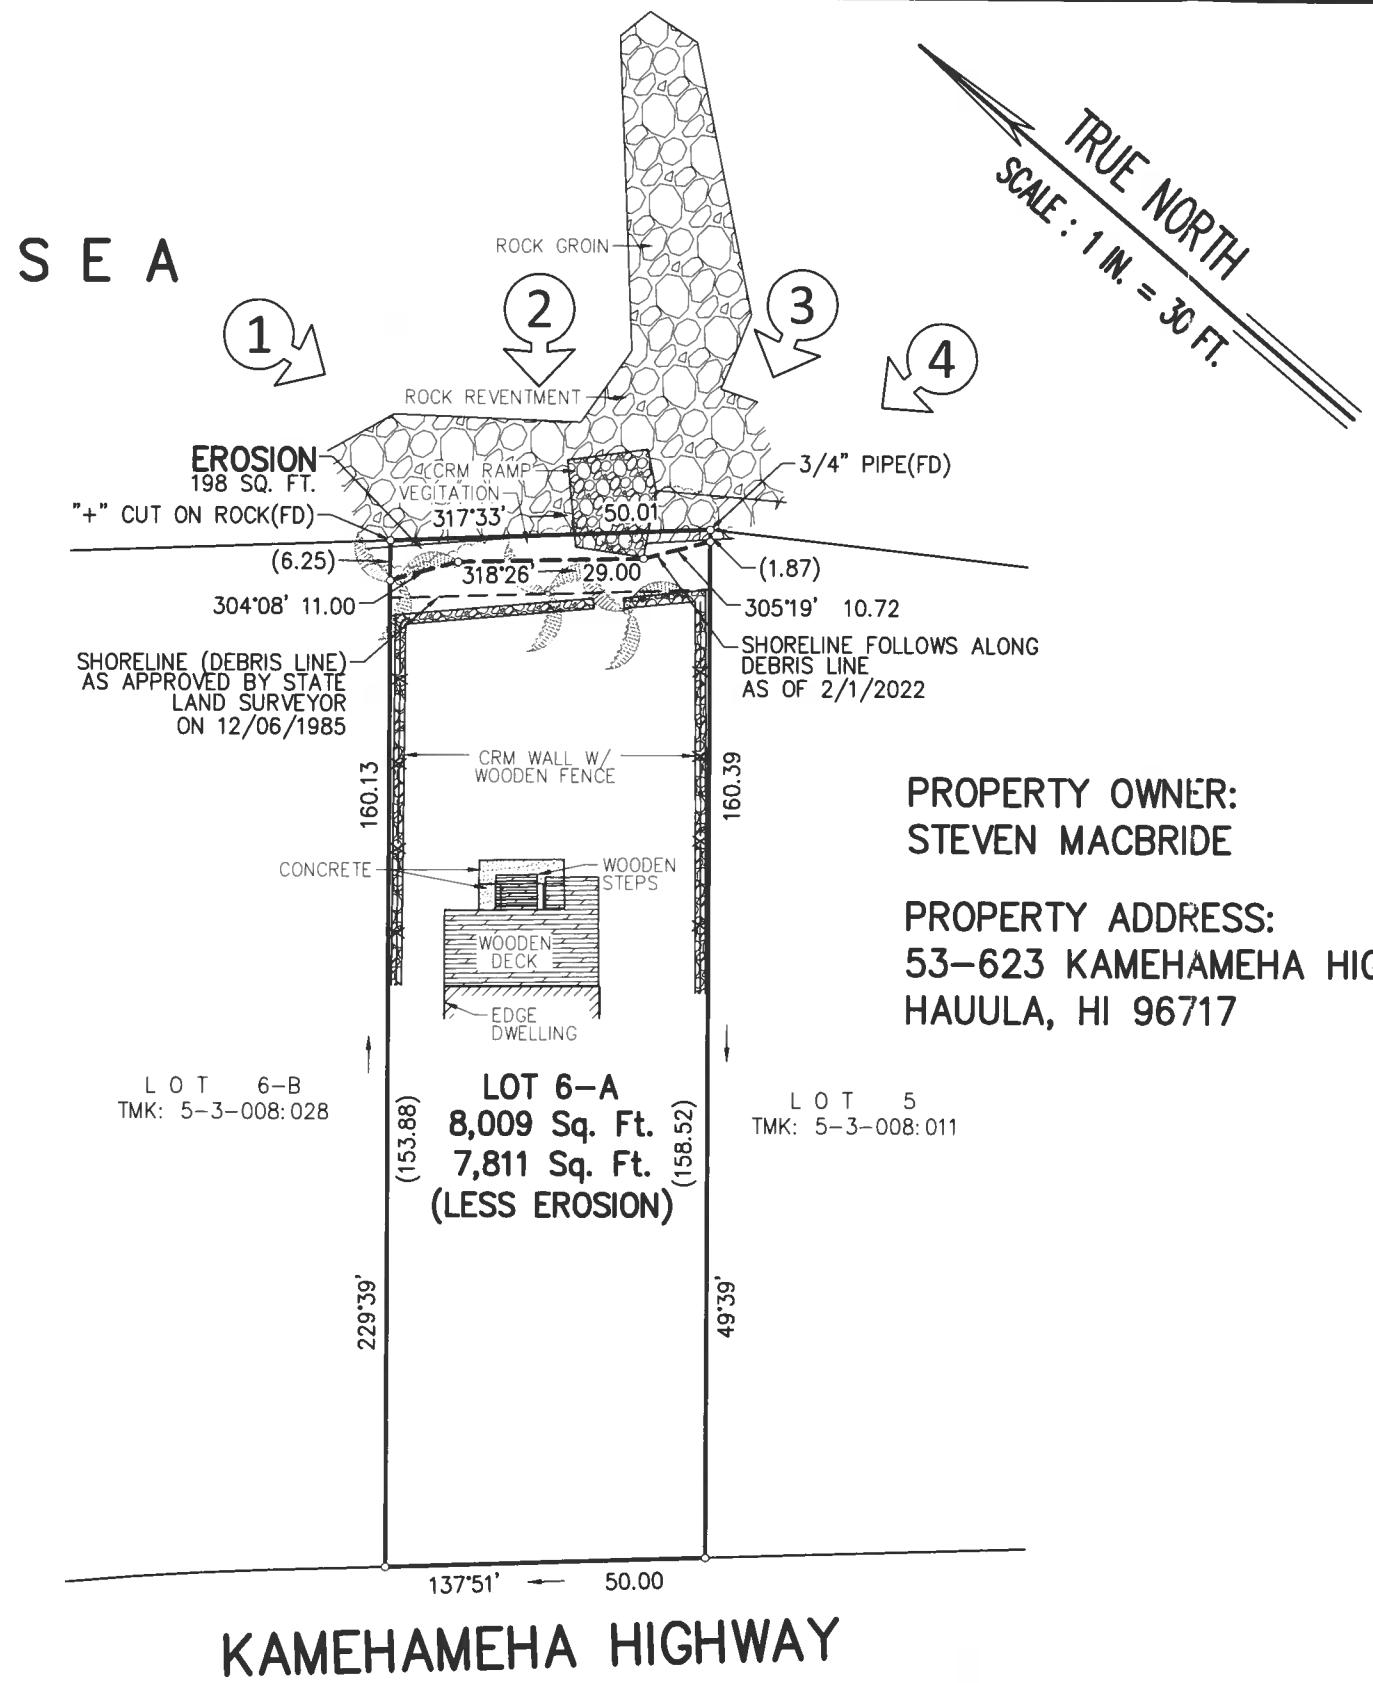

PROPERTY OWNER:
STEVEN MACBRIDE

PROPERTY ADDRESS:
53-623 KAMEHAMEHA HIGHWAY
HAUULA, HI 96717



THIS WORK WAS PREPARED BY
ME OR UNDER MY SUPERVISION

John R. K. Akina
Exp. 04/30/22

22027c00.dwg/1682.57/GGSW/20220201

TAX MAP KEY : 5 - 3 - 008 : 012

10"x 15" = 1.04 Sq.Ft.