


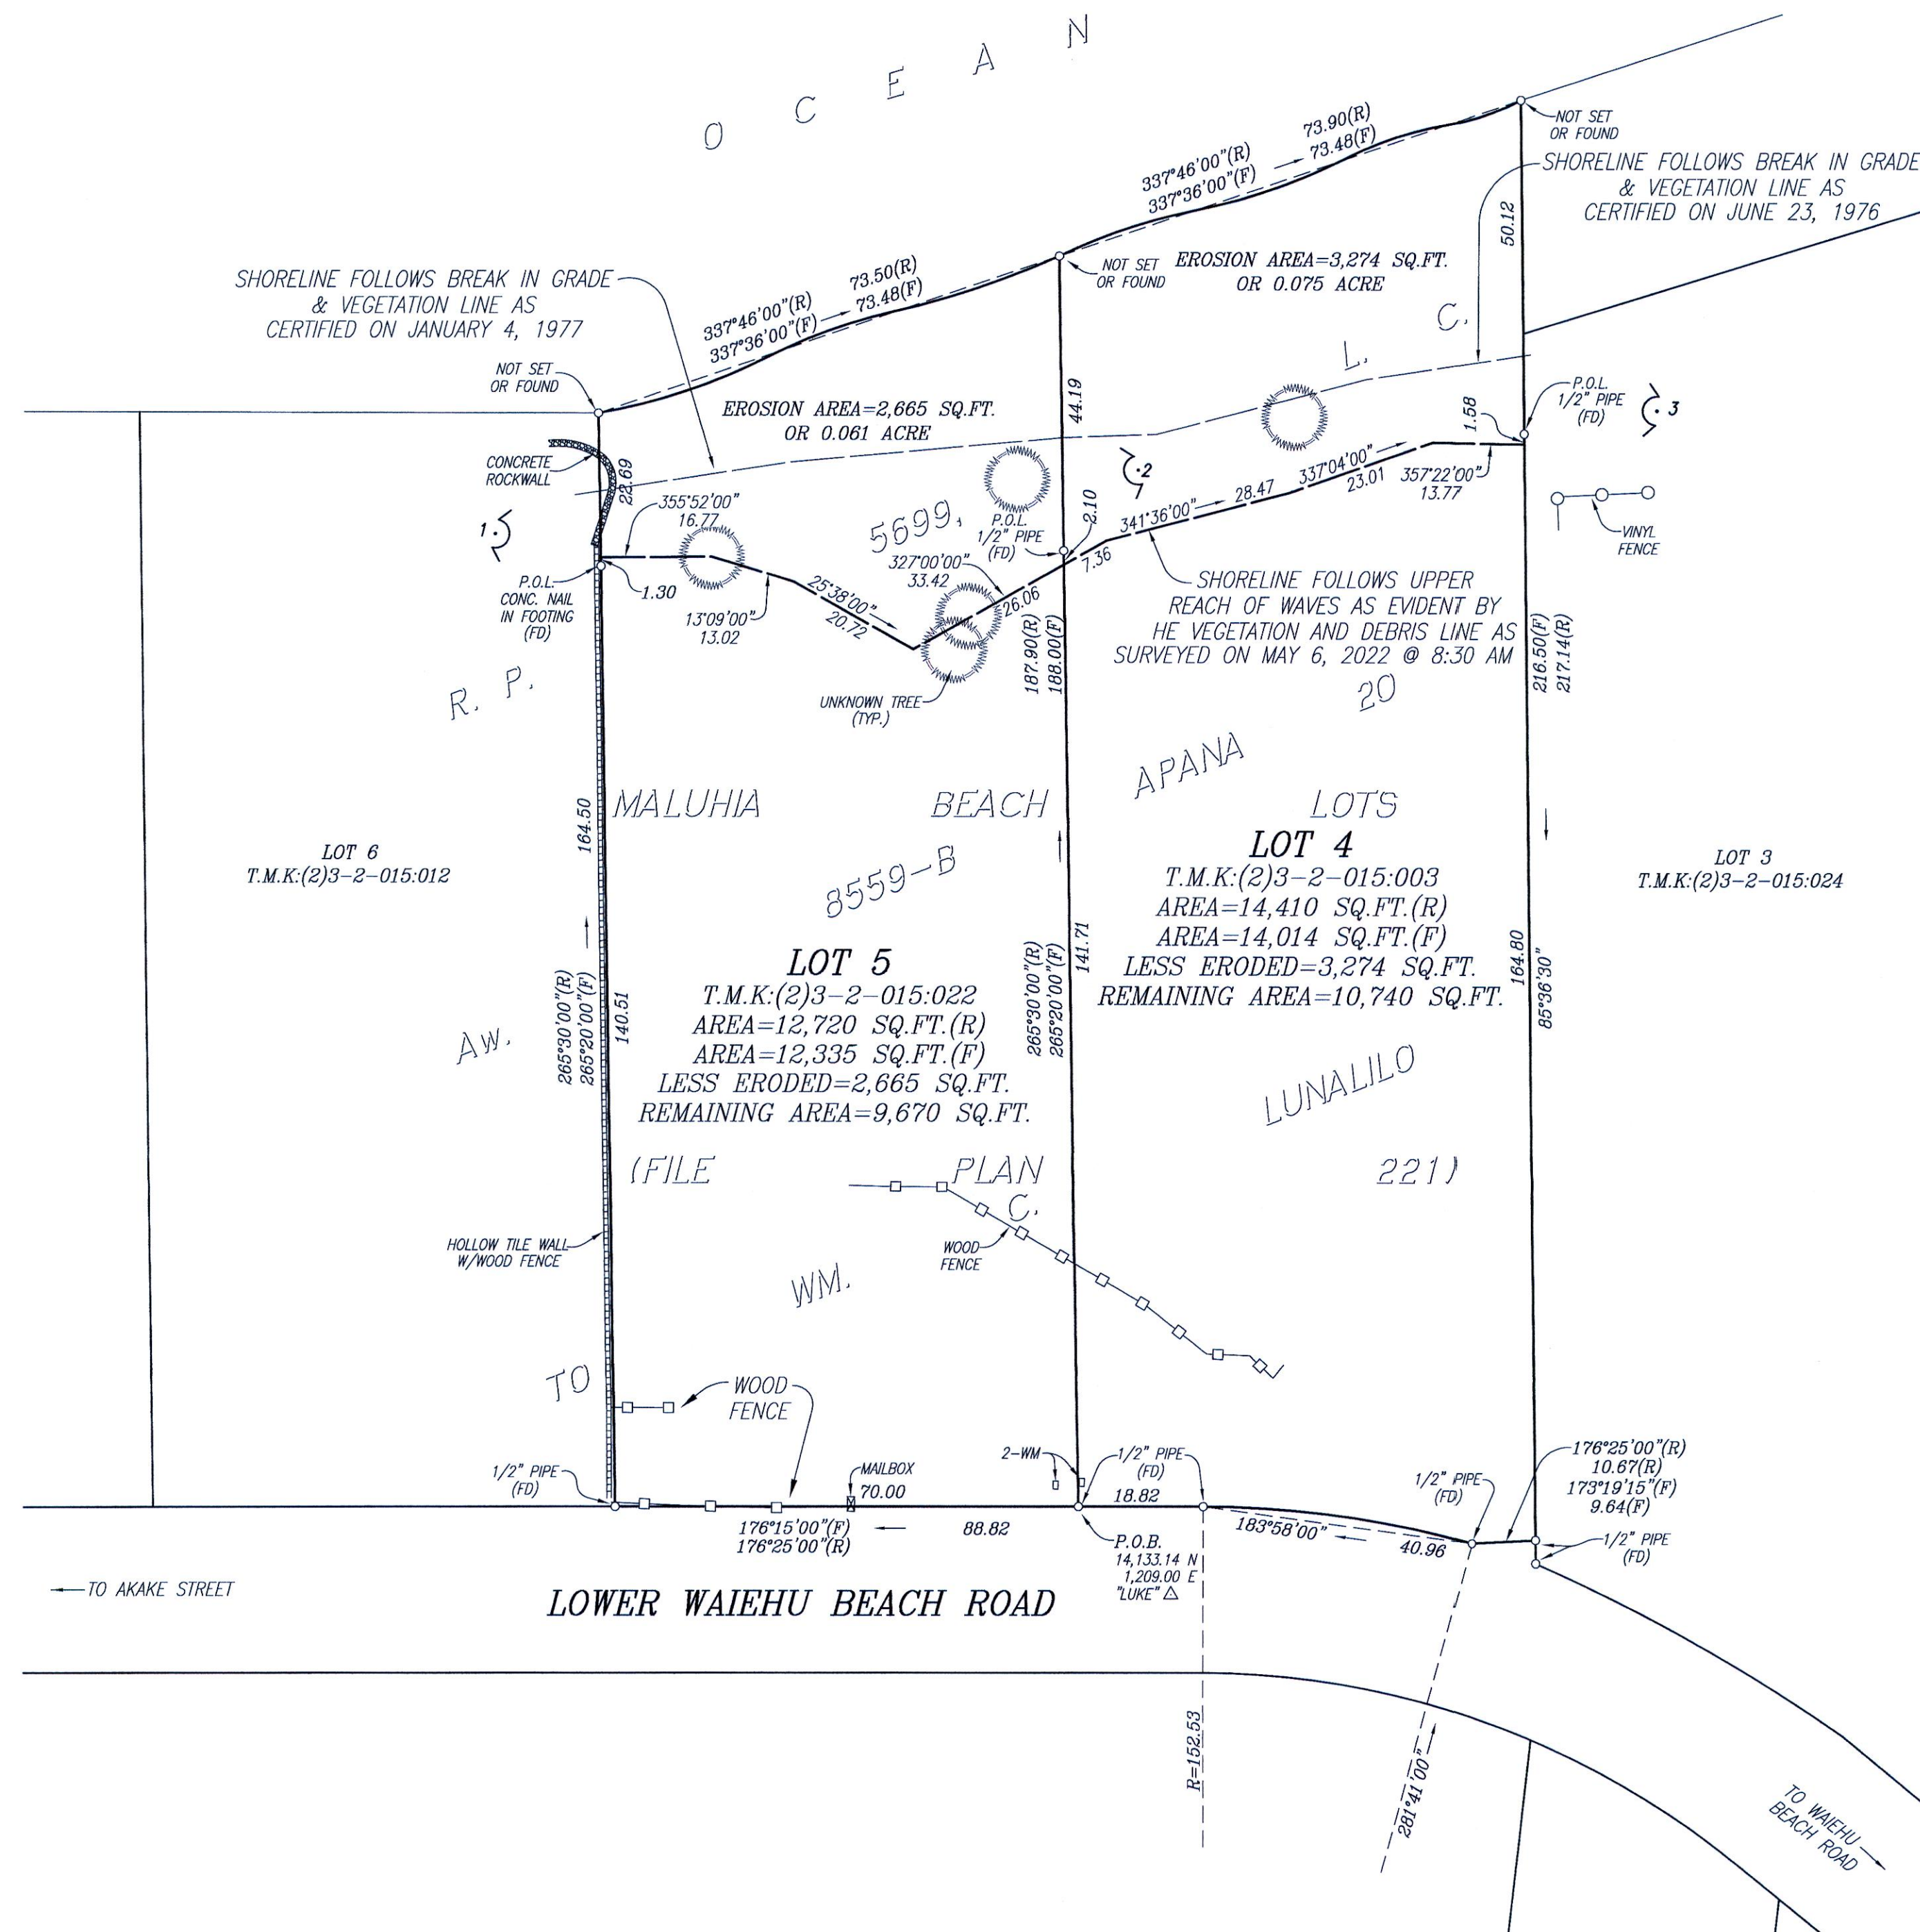

SHORELINE MAP OF LOTS 4 & 5 OF THE MALUHIA BEACH LOTS (FILE PLAN 221)

Being also a portion of Land Commission
Award 8559-B, Apana 20 to Wm. C. Lunailo

SITUATE AT
WAIEHU, WAILUKU, MAUI, HAWAII

DATE: JUNE 10, 2022 SCALE: 1" = 20'

AKAMAI LAND SURVEYING, INC.


P.O. BOX 1748
MAKAWAO, MAUI, HAWAII 96768
(808)876-0177



THIS WORK WAS DONE BY ME OR
UNDER MY DIRECT SUPERVISION.
Sherman Dudley Deponte
SHERMAN DUDLEY DEPONTE
LICENSED PROFESSIONAL LAND SURVEYOR
STATE OF HAWAII CERTIFICATE NO. 6960
EXPIRATION DATE: 30 APRIL 2024

PROPERTY OWNER & ADDRESS:

LOT 4 [TAX MAP KEY:(2)3-2-015:003]
JAMES & HAZEL CUNNINGHAM TRUST
166 LOWER WAIEHU BEACH ROAD
WAILUKU, HI 96793
LOT 5 [TAX MAP KEY:(2)3-2-015:022]
JAMES & HAZEL CUNNINGHAM TRUST
172 LOWER WAIEHU BEACH ROAD
WAILUKU, HI 96793

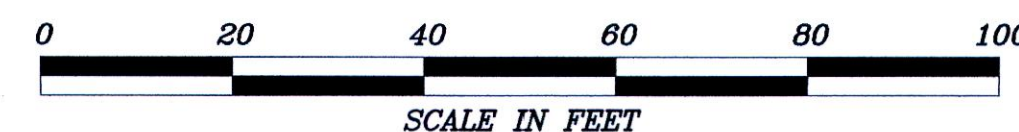

NOTES:

- TOPOGRAPHIC AND SHORELINE INFORMATION SHOWN HEREON IS BASED ON AN ACTUAL FIELD WORK PERFORMED ON MAY 6, 2022 @ 8:30 A.M.
- 1 DENOTES PHOTO NUMBER, LOCATION AND DIRECTION
- AZIMUTHS AND COORDINATES SHOWN HEREON REFER TO GOVERNMENT SURVEY TRIANGULATION STATION "LUKE" Δ.

T.M.K. (2) 3-2-015: 003 & 022

SHEET 1 OF 1

JOB NO. 222021-SHORE-WN