
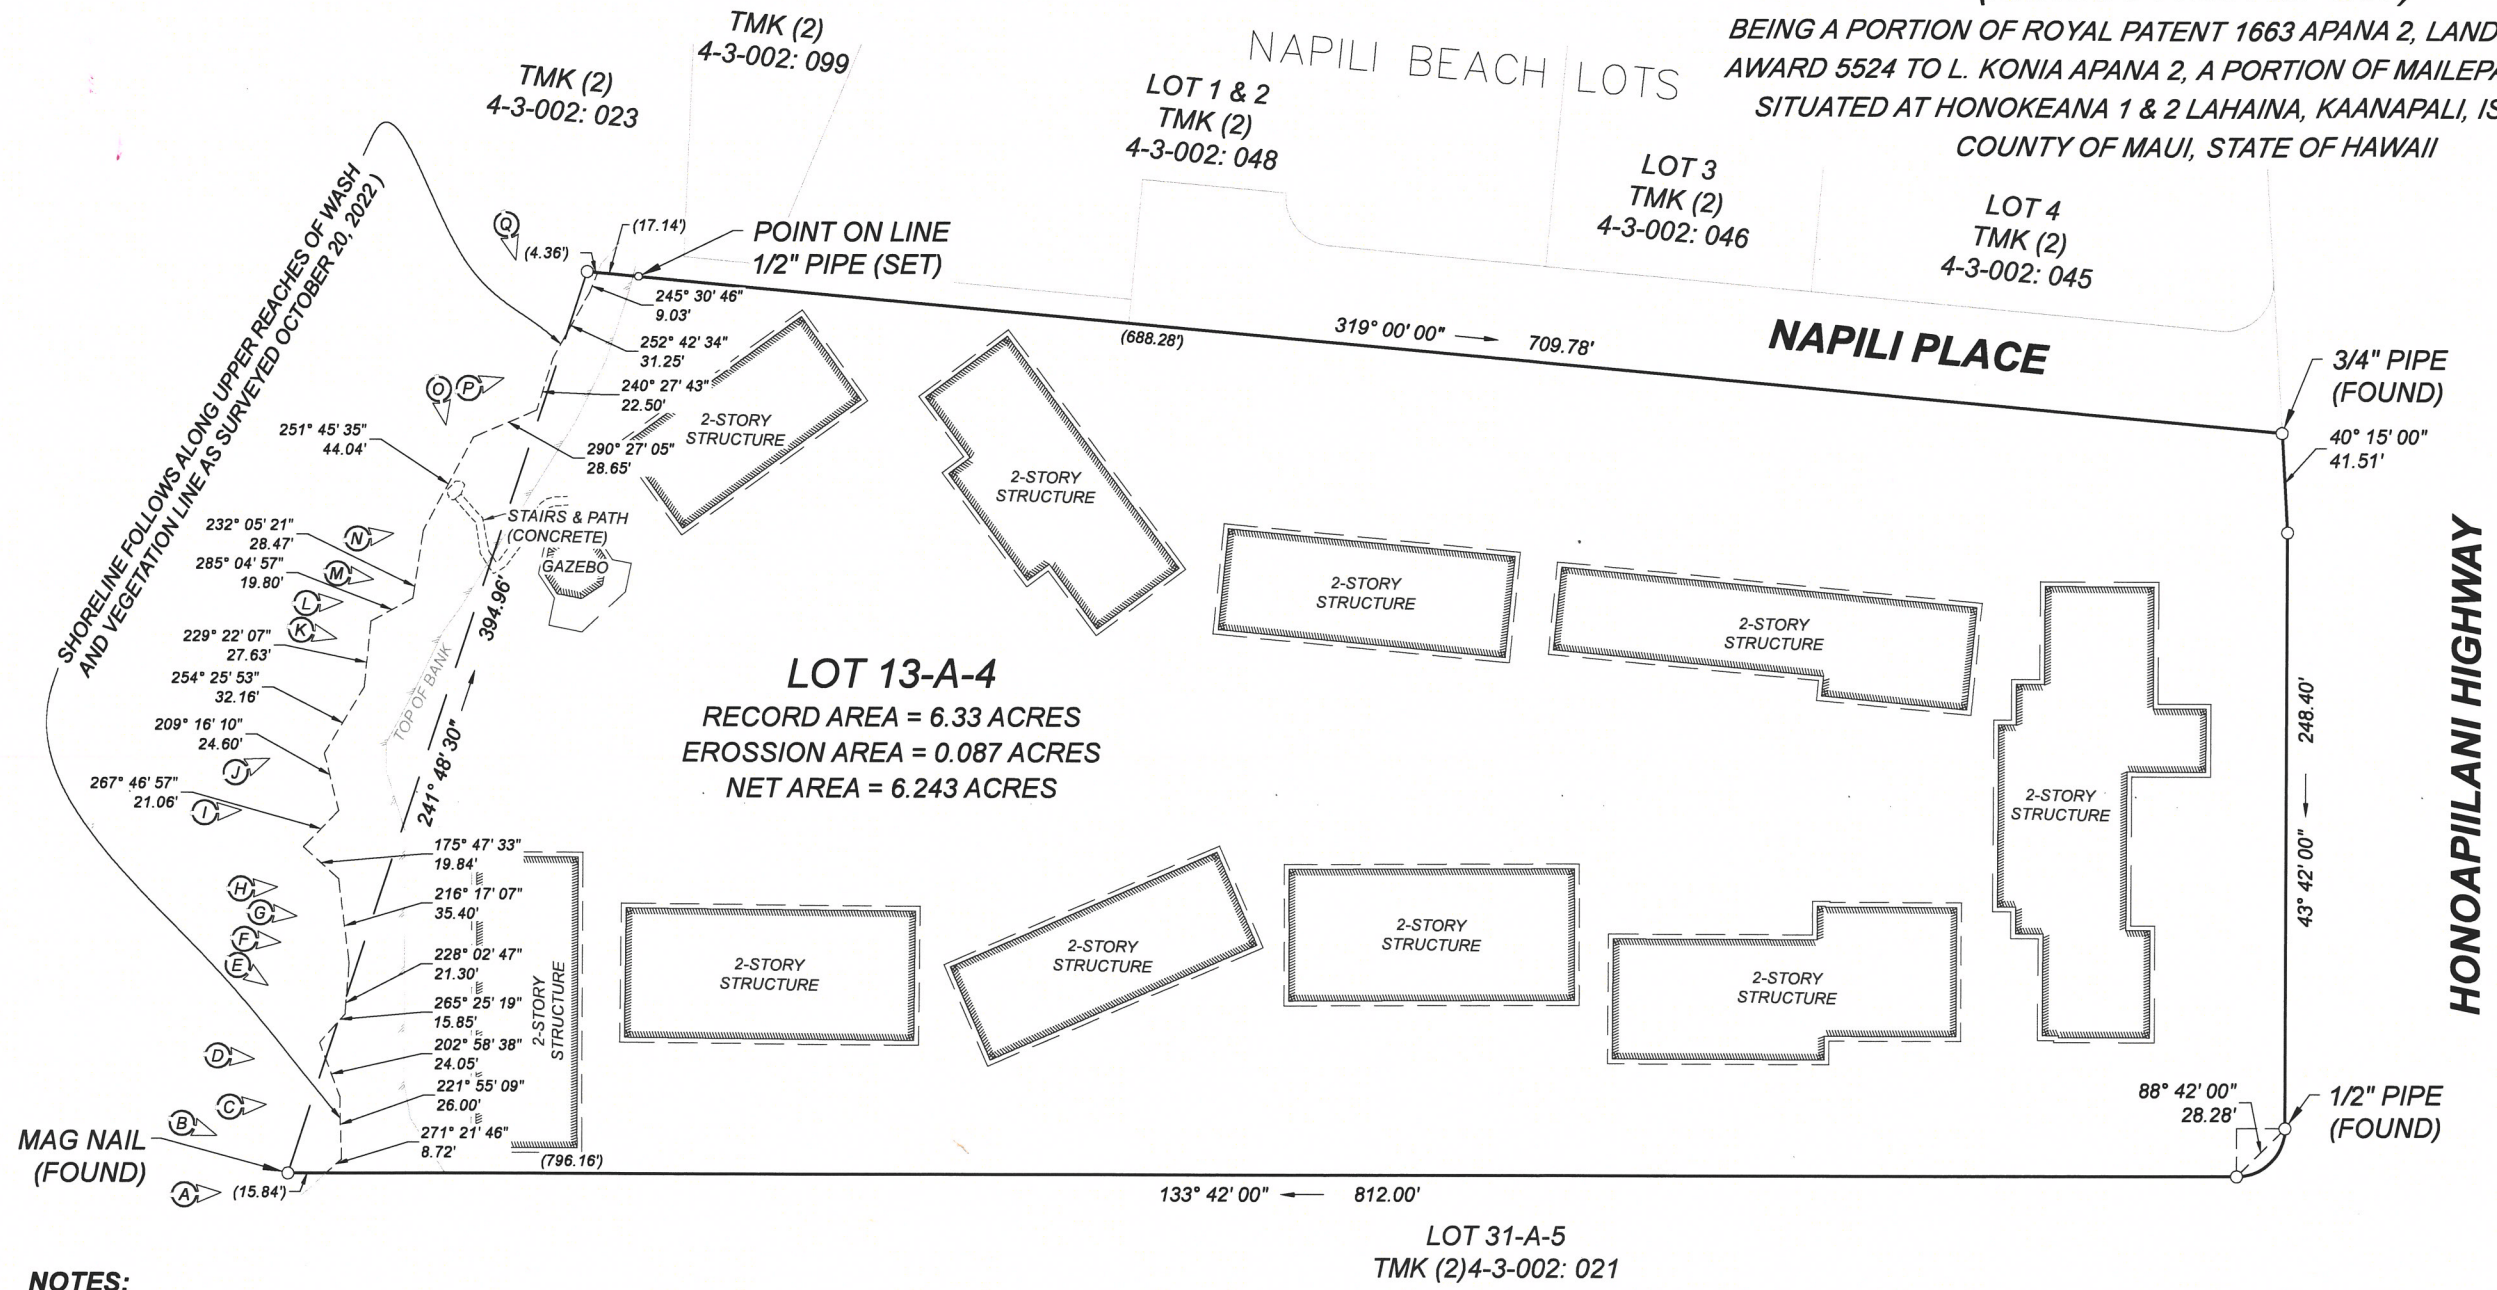


SHORELINE SURVEY OF LOT 13-A-4


ALLOTMENT NO. 13-A
OF THE MAILEPAI HUI LANDS
(L.U.C.A. FILE No. 4.67)

BEING A PORTION OF ROYAL PATENT 1663 APANA 2, LAND COMMISSION
AWARD 5524 TO L. KONIA APANA 2, A PORTION OF MAILEPAI HUI LANDS
SITUATED AT HONOKEANA 1 & 2 LAHAINA, KAAHAPALI, ISLAND AND
COUNTY OF MAUI, STATE OF HAWAII

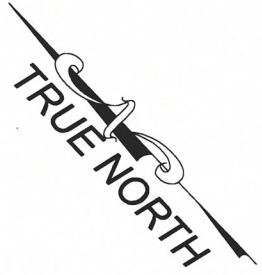

PREPARED FOR :
AOAO OF NAPILI SHORES
OUTRIGGER HOSPITALITY GROUP
ATTN: NORM RUNYAN
2375 KUHIO AVENUE
HONOLULU, HI 96815

- NOTES:**
1. THIS MAP IS BASED ON AN ACTUAL FIELD SURVEY PERFORMED ON OCTOBER 20, 2022.
 2. AZIMUTHS AND COORDINATES REFERENCED TO GOVERNMENT TRIANGULATION STATION "PUU OLAI" Δ
 3. FIGURES SHOWN THUS $\times \rightarrow$ INDICATE THE LETTER OF THE PHOTOGRAPH AND THE POSITION AND DIRECTION IN WHICH IT WAS TAKEN.
 4. OWNERS OF ADJOINING LAND PARCELS TAKEN FROM COUNTY OF MAUI REAL PROPERTY MAPPING BRANCH
 5. PREVIOUS SHORELINE CERTIFIED SEPTEMBER 11, 1975, UNABLE TO PLOT SHORELINE.
 6. PREVIOUS SHORELINE CERTIFIED OCTOBER 7, 1971, UNABLE TO PLOT SHORELINE.

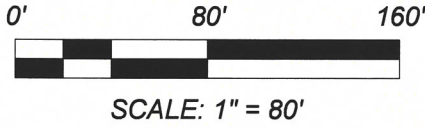



MAUI LAND SURVEYORS
P.O. BOX 880709 PUKALANI, HI 96788
OFFICE: (808) 205-5291
INFO@MAUILANDSURVEYORS.COM
WWW.MAUILANDSURVEYORS.COM



THIS MAP WAS PREPARED BY ME OR UNDER MY
DIRECT SUPERVISION.

Loren E. Slentz

LOREN "ERICH" SLENTZ
REGISTERED PROFESSIONAL LAND SURVEYOR
STATE OF HAWAII CERTIFICATE NUMBER LS19826
LICENSE EXPIRATION DATE: 30 APRIL 2024