



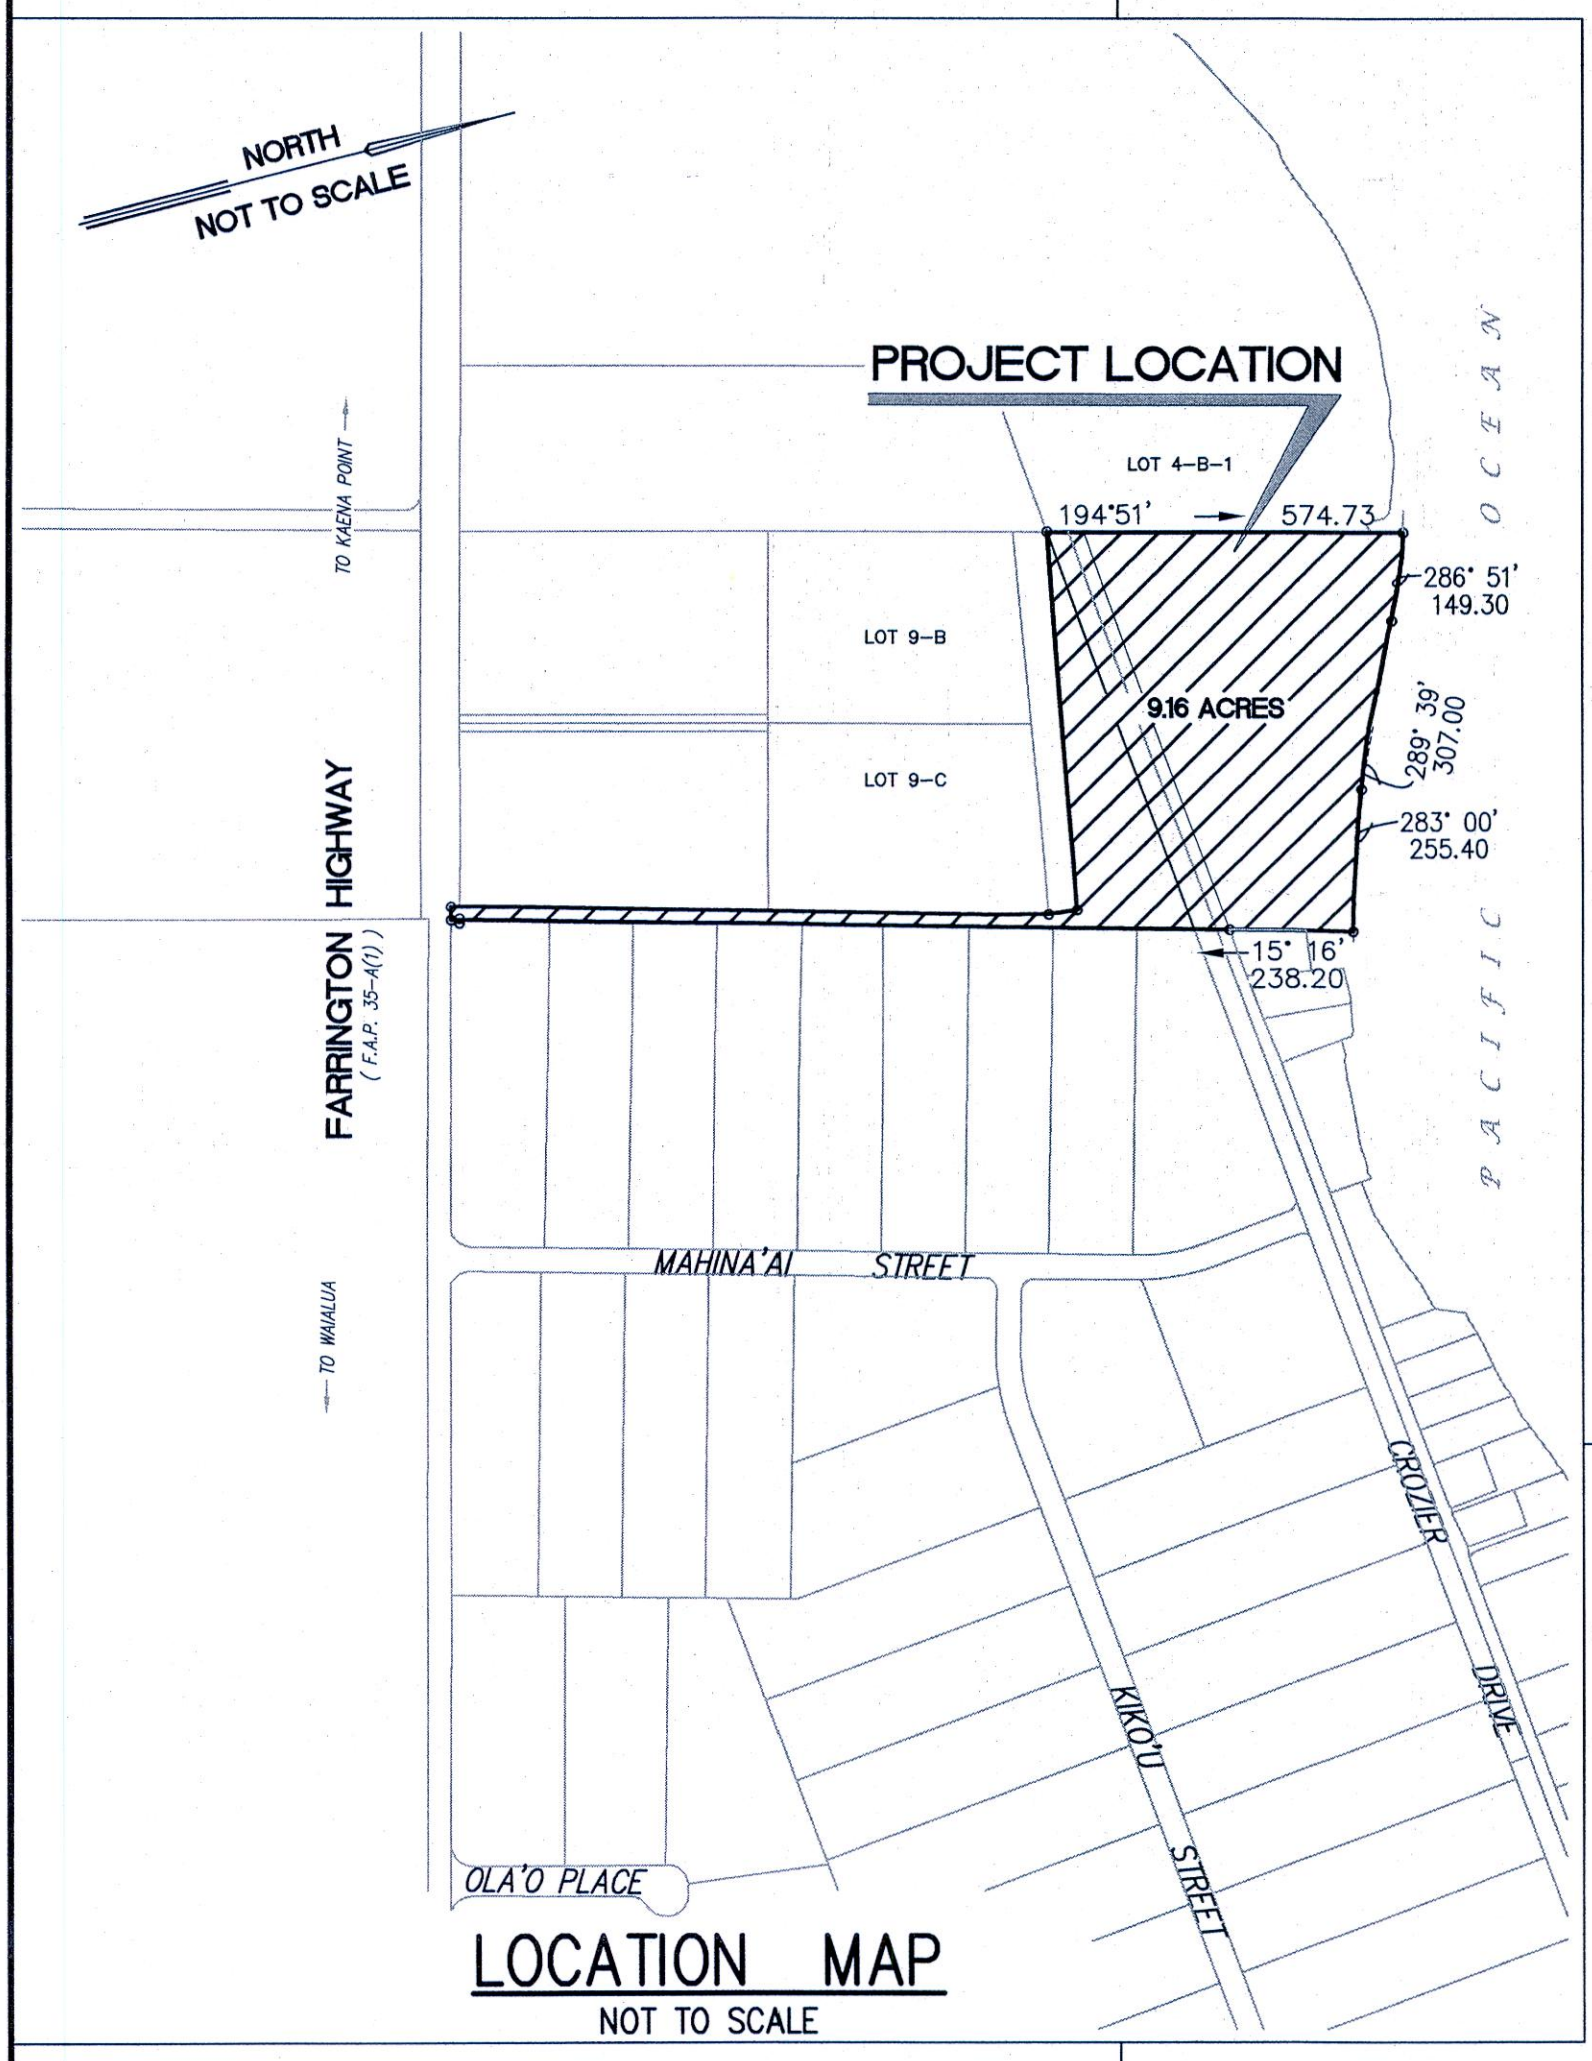

MAP SHOWING SHORELINE FRONTING  
TAX MAP KEY: 6-8-03:1  
BEING PORTIONS OF GRANT 273 TO ELIZABETH GRAVIER  
AND GRANT 340 TO PALEKALUHI ET AL  
AT MOKULEIA, WAIALUA, OAHU, HAWAII  
OWNER: CASTLE AND COOKE, INC. ADDRESS: 68-379 FARRINGTON HIGHWAY

NOTE: CORRELATES WITH NARRATIVE.

DATE: JANUARY 12, 2022  
FIELD BOOK NO. 2660,3822

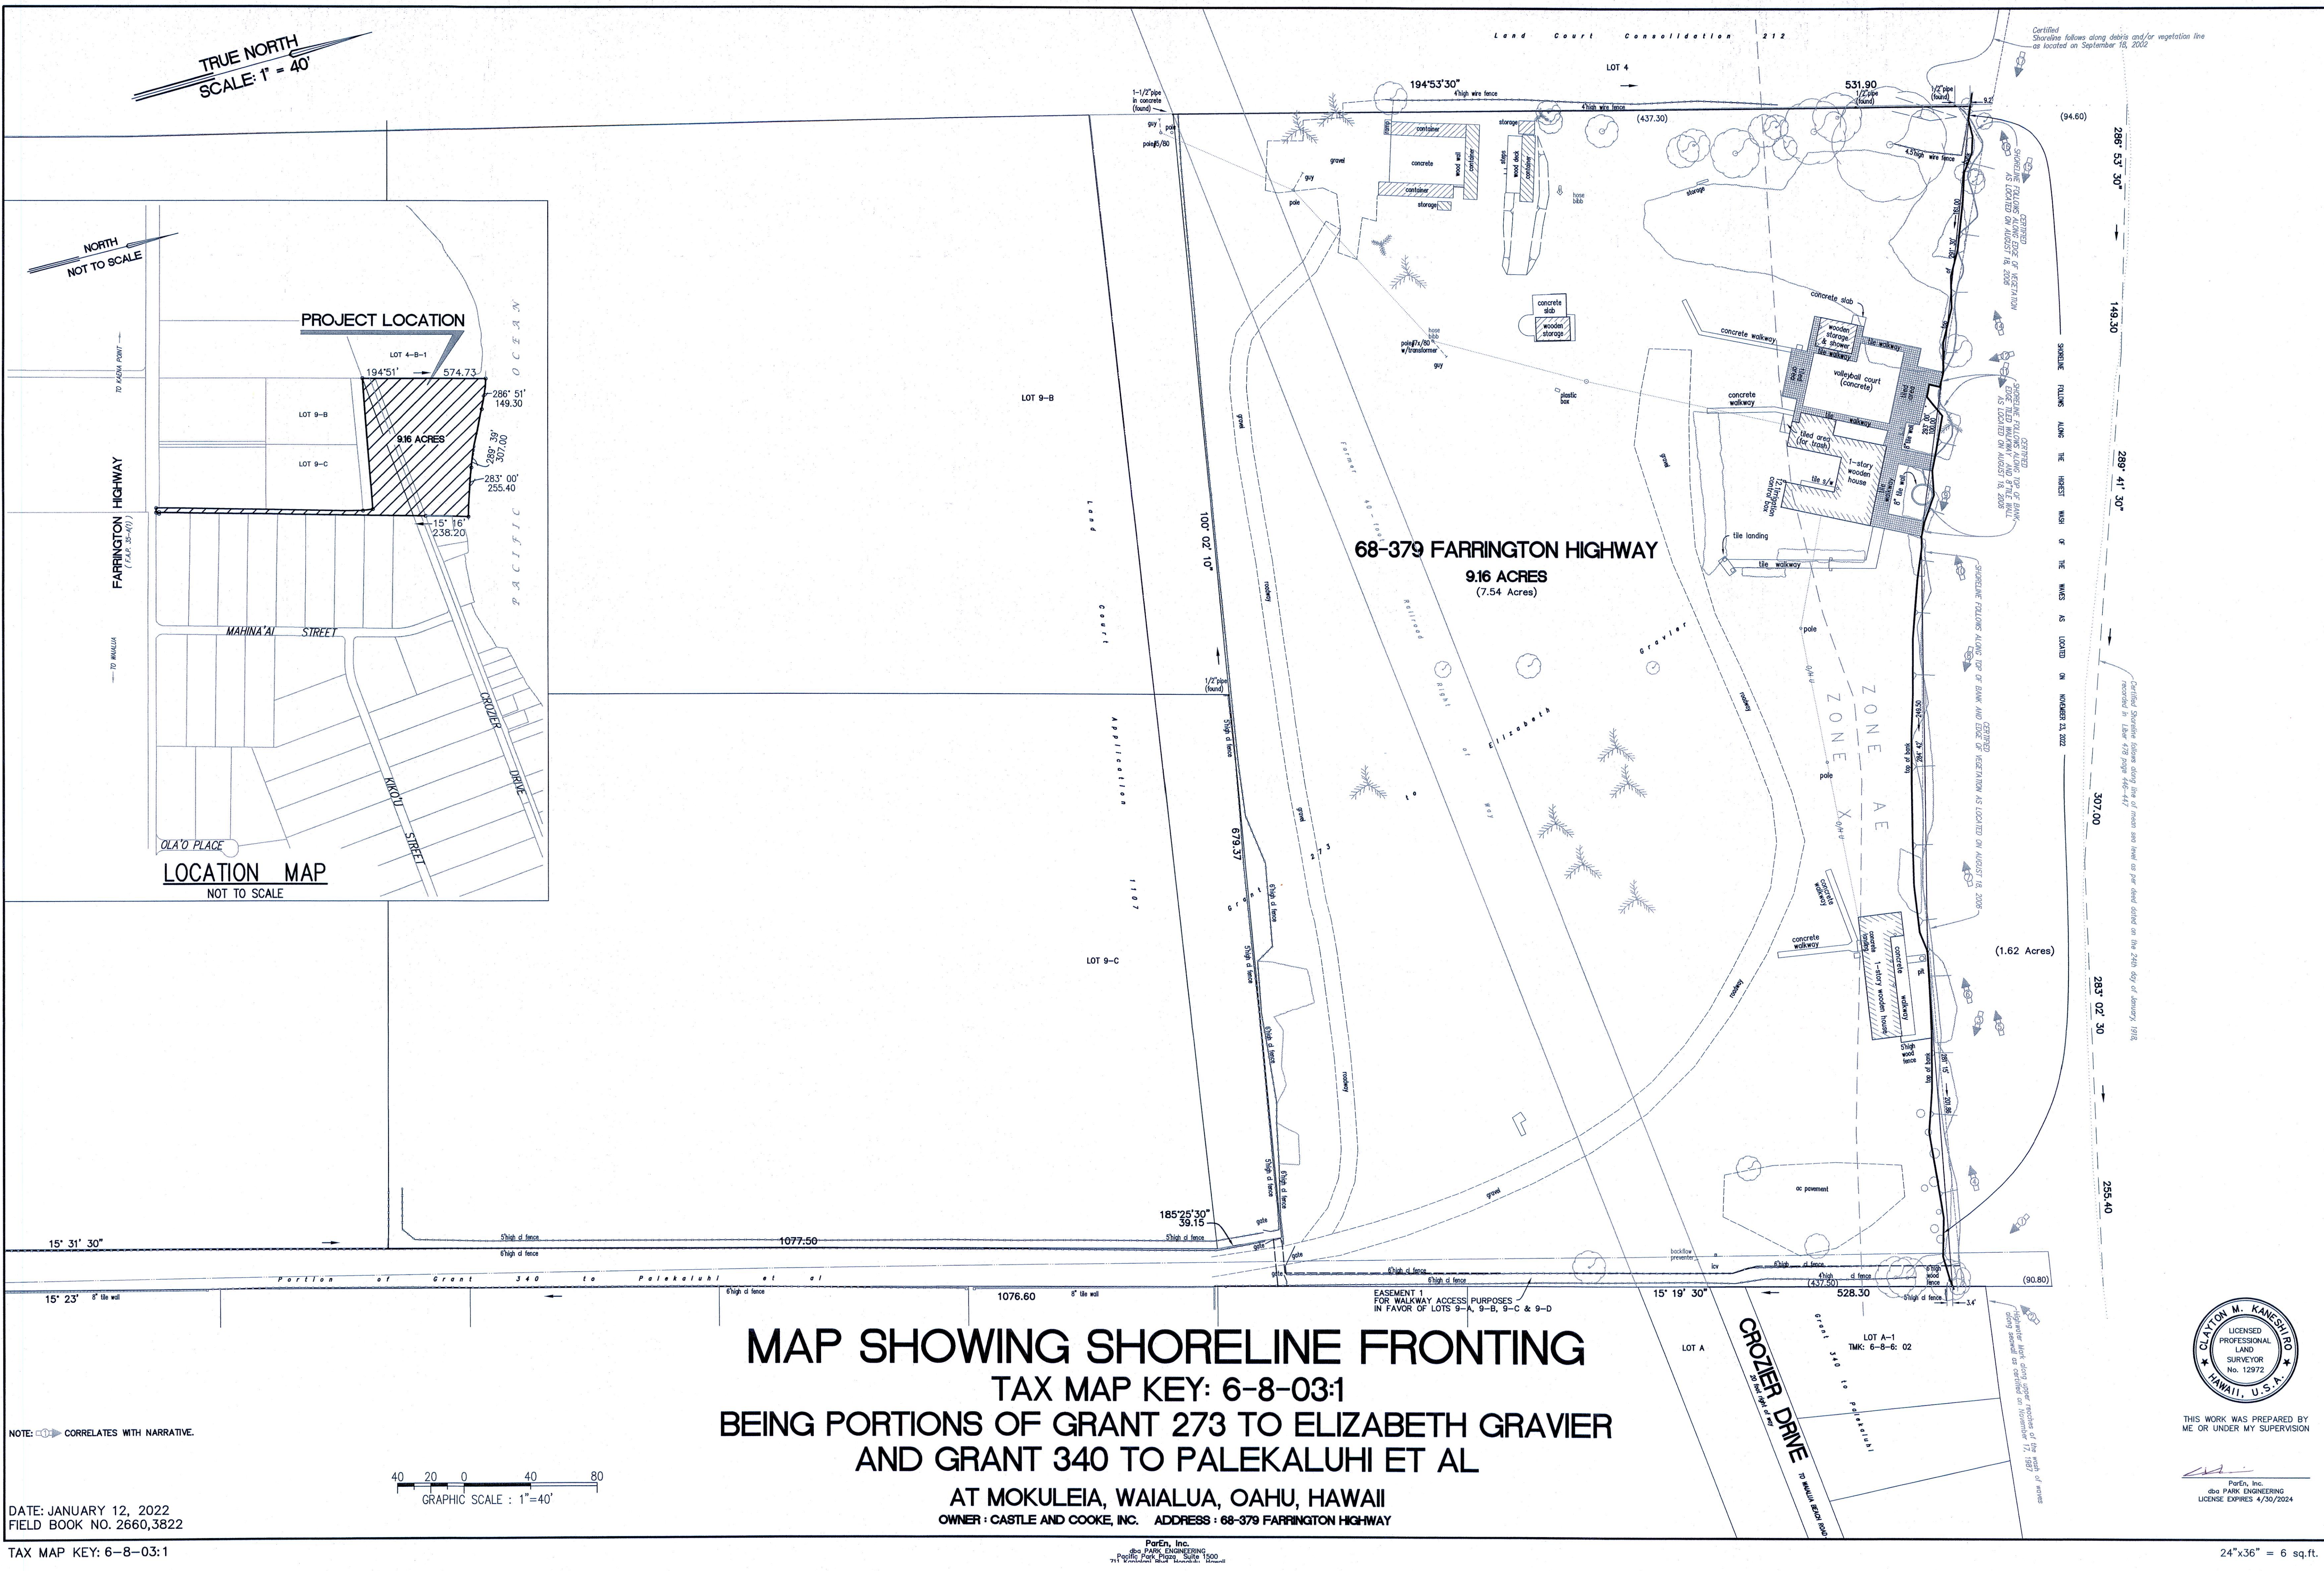

THIS WORK WAS PREPARED BY ME OR UNDER MY SUPERVISION

ParEn, Inc.  
dba PARK ENGINEERING  
LICENSE EXPIRES 4/30/2024

24"x36" = 6 sq.ft.