
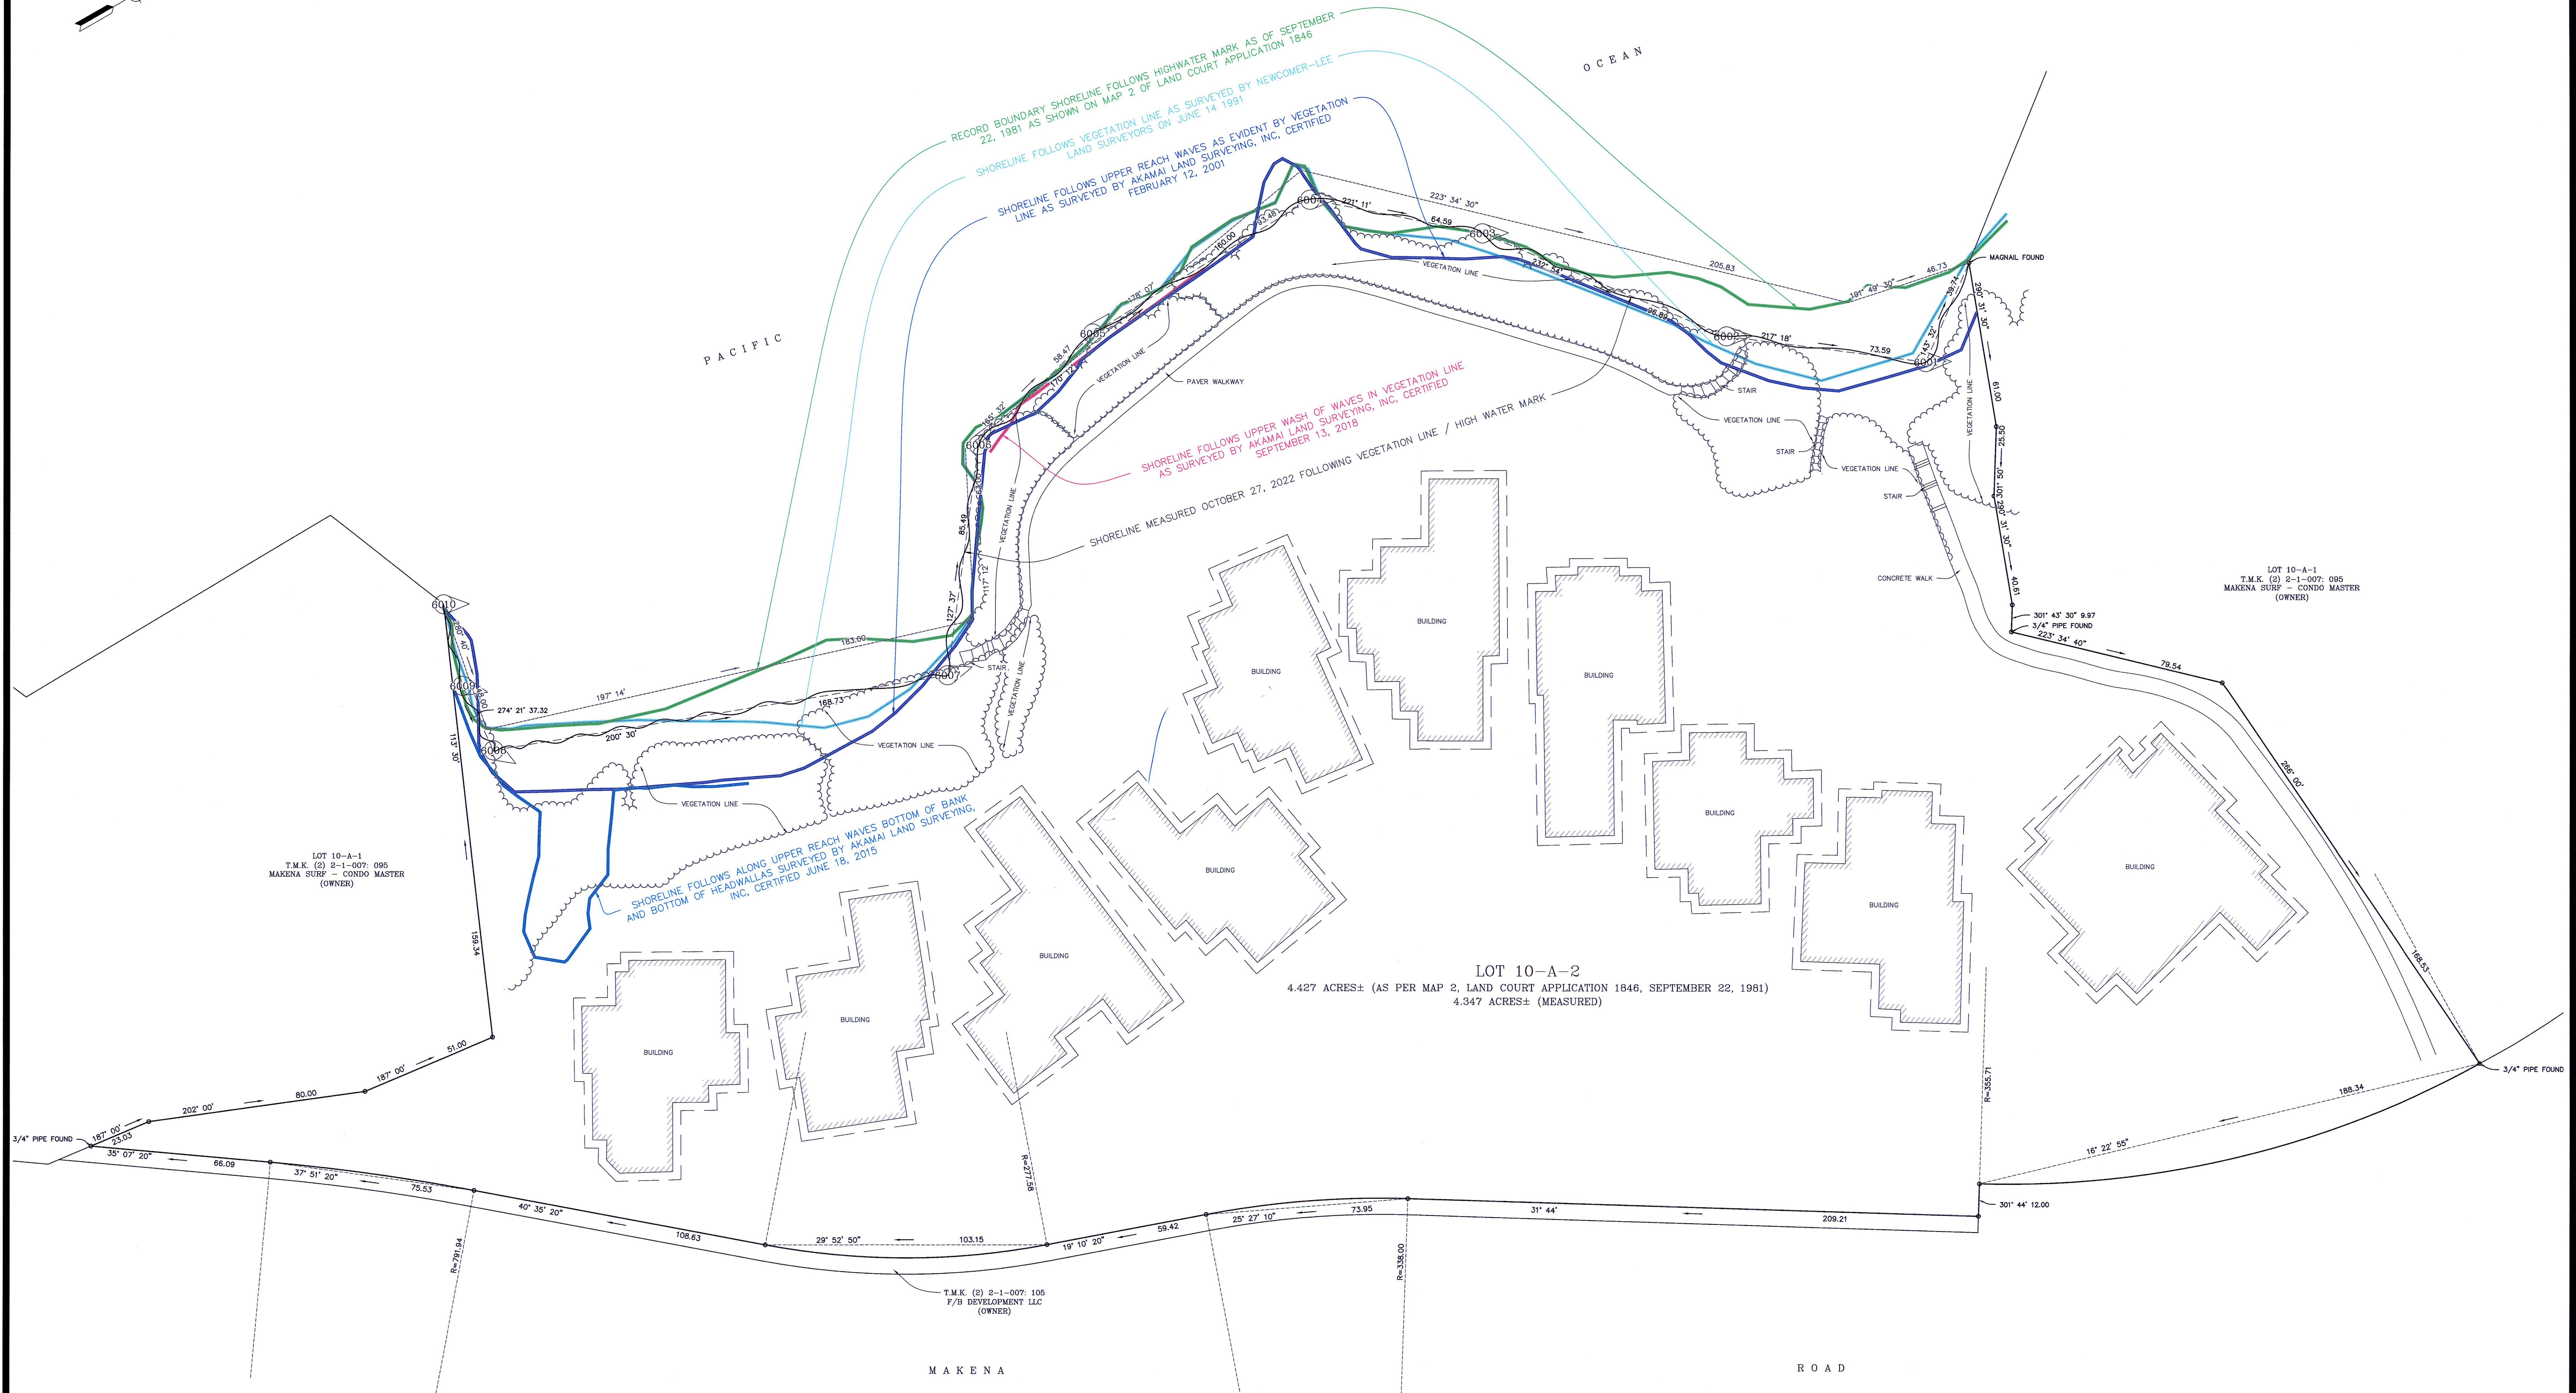


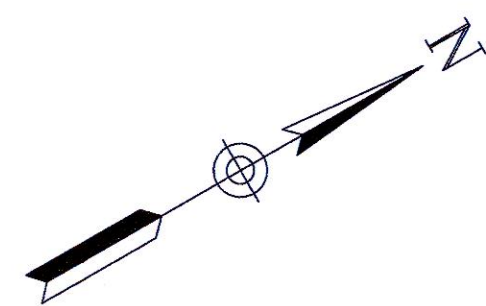

- NOTES:
1. Azimuths and coordinates shown hereon refer to Government Survey Triangulation Station "PUU IO", designated thus "△".
 2. Owners of adjoining land parcels taken from Real Property Mapping Branch.
 3. Elevations are based on an assumed Datum.
 4. This symbol  indicates photo number and direction photo was taken.
 5. Topographic information shown hereon is based on an Unmanned Aerial Vehicle Survey performed on October 27, 2022. This is a Photogrammetric survey and all topographic information shown in areas obscured by high vegetation and high canopy cover are interpolated and have high level of uncertainty.

SHORELINE SURVEY
OF
LOT 10-A-2, MAP 6 OF LAND COURT APPLICATION 1846
SITUATED AT PAPAANUI, WAIPAO, KALIHU, HONUAULA, MAKAWAO, MAUI, HAWAII

Prepared for:
Oen Maui Building Design
2852 Panepo'e Street
Kihui, HI 96753

Scale: 1 Inch = 20 Feet
Date: January 17, 2023



This plot was prepared from a survey on the ground performed by me or under my supervision.

KEVIN J. CLARKE
Licensed Professional Land Surveyor Certificate No. 17011-LS