


290°41' → 120.00

TRUE NORTH
Scale 1" = 20'

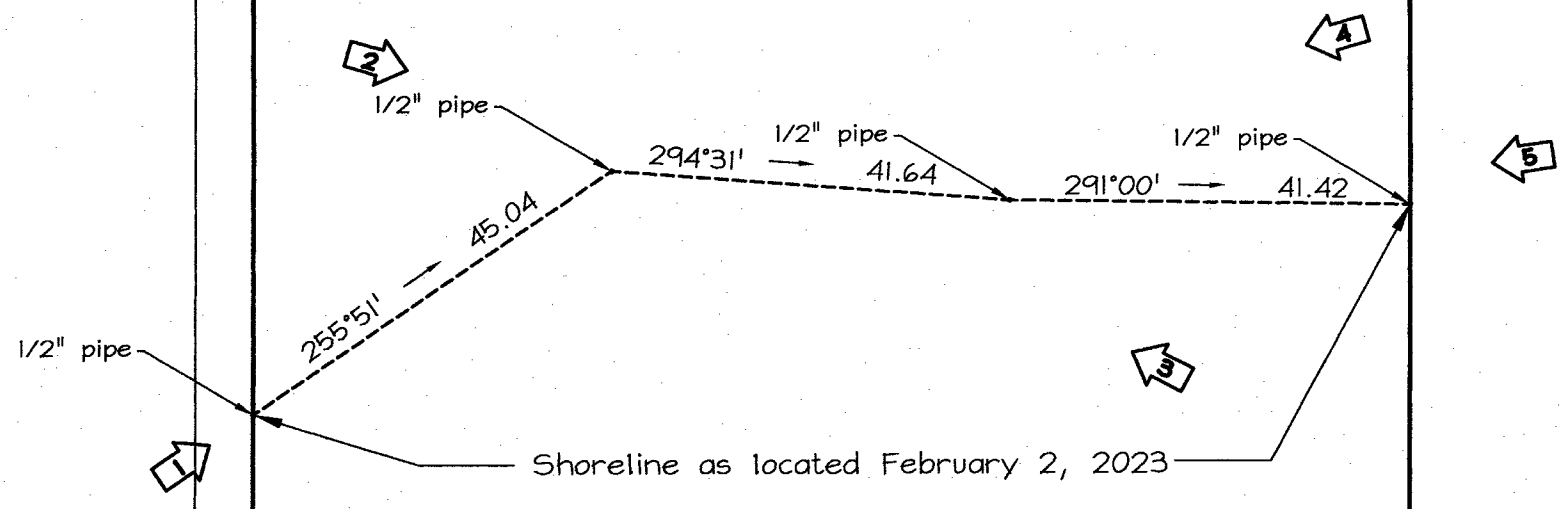

Shoreline as located February 2, 2023

LOT 19

200°30' → 290.72
189.13 to shoreline

LOT 20

Record Area 34,863 sq. ft.
 Less Erosion 9,759 sq. ft.
 Net Area 25,104 sq. ft.

211.45 to shoreline
290.33
20°30'

LOT 21-A-1

ALAMOO ROAD

110°30' → 120.00

LOT A-33

LOT A-34



NOTE:

☛ DENOTES POSITION AND DIRECTION OF PHOTO

GRAPHIC SCALE



(IN FEET)
1 inch = 40 ft.

THIS WORK WAS PREPARED BY ME
OR UNDER MY SUPERVISION

Signature
ESAKI SURVEYING & MAPPING, INC.
EXPIRES: APRIL 30, 2024

SHORELINE CERTIFICATION

LOT 20

Being Portion of
L. C. Aw. 11216, Apana 5
to M. Kekauonohi

WAINIHA, HALELEA, KAUAI, HAWAII

Tax Map Key: (4) 5-8-08: 33

Owner: 4401 Alamo LLC

Date of Shoreline Survey: January 25, 2023