


TRUE NORTH


Scale: 1 INCH = 20 FEET

HANALEI BAY

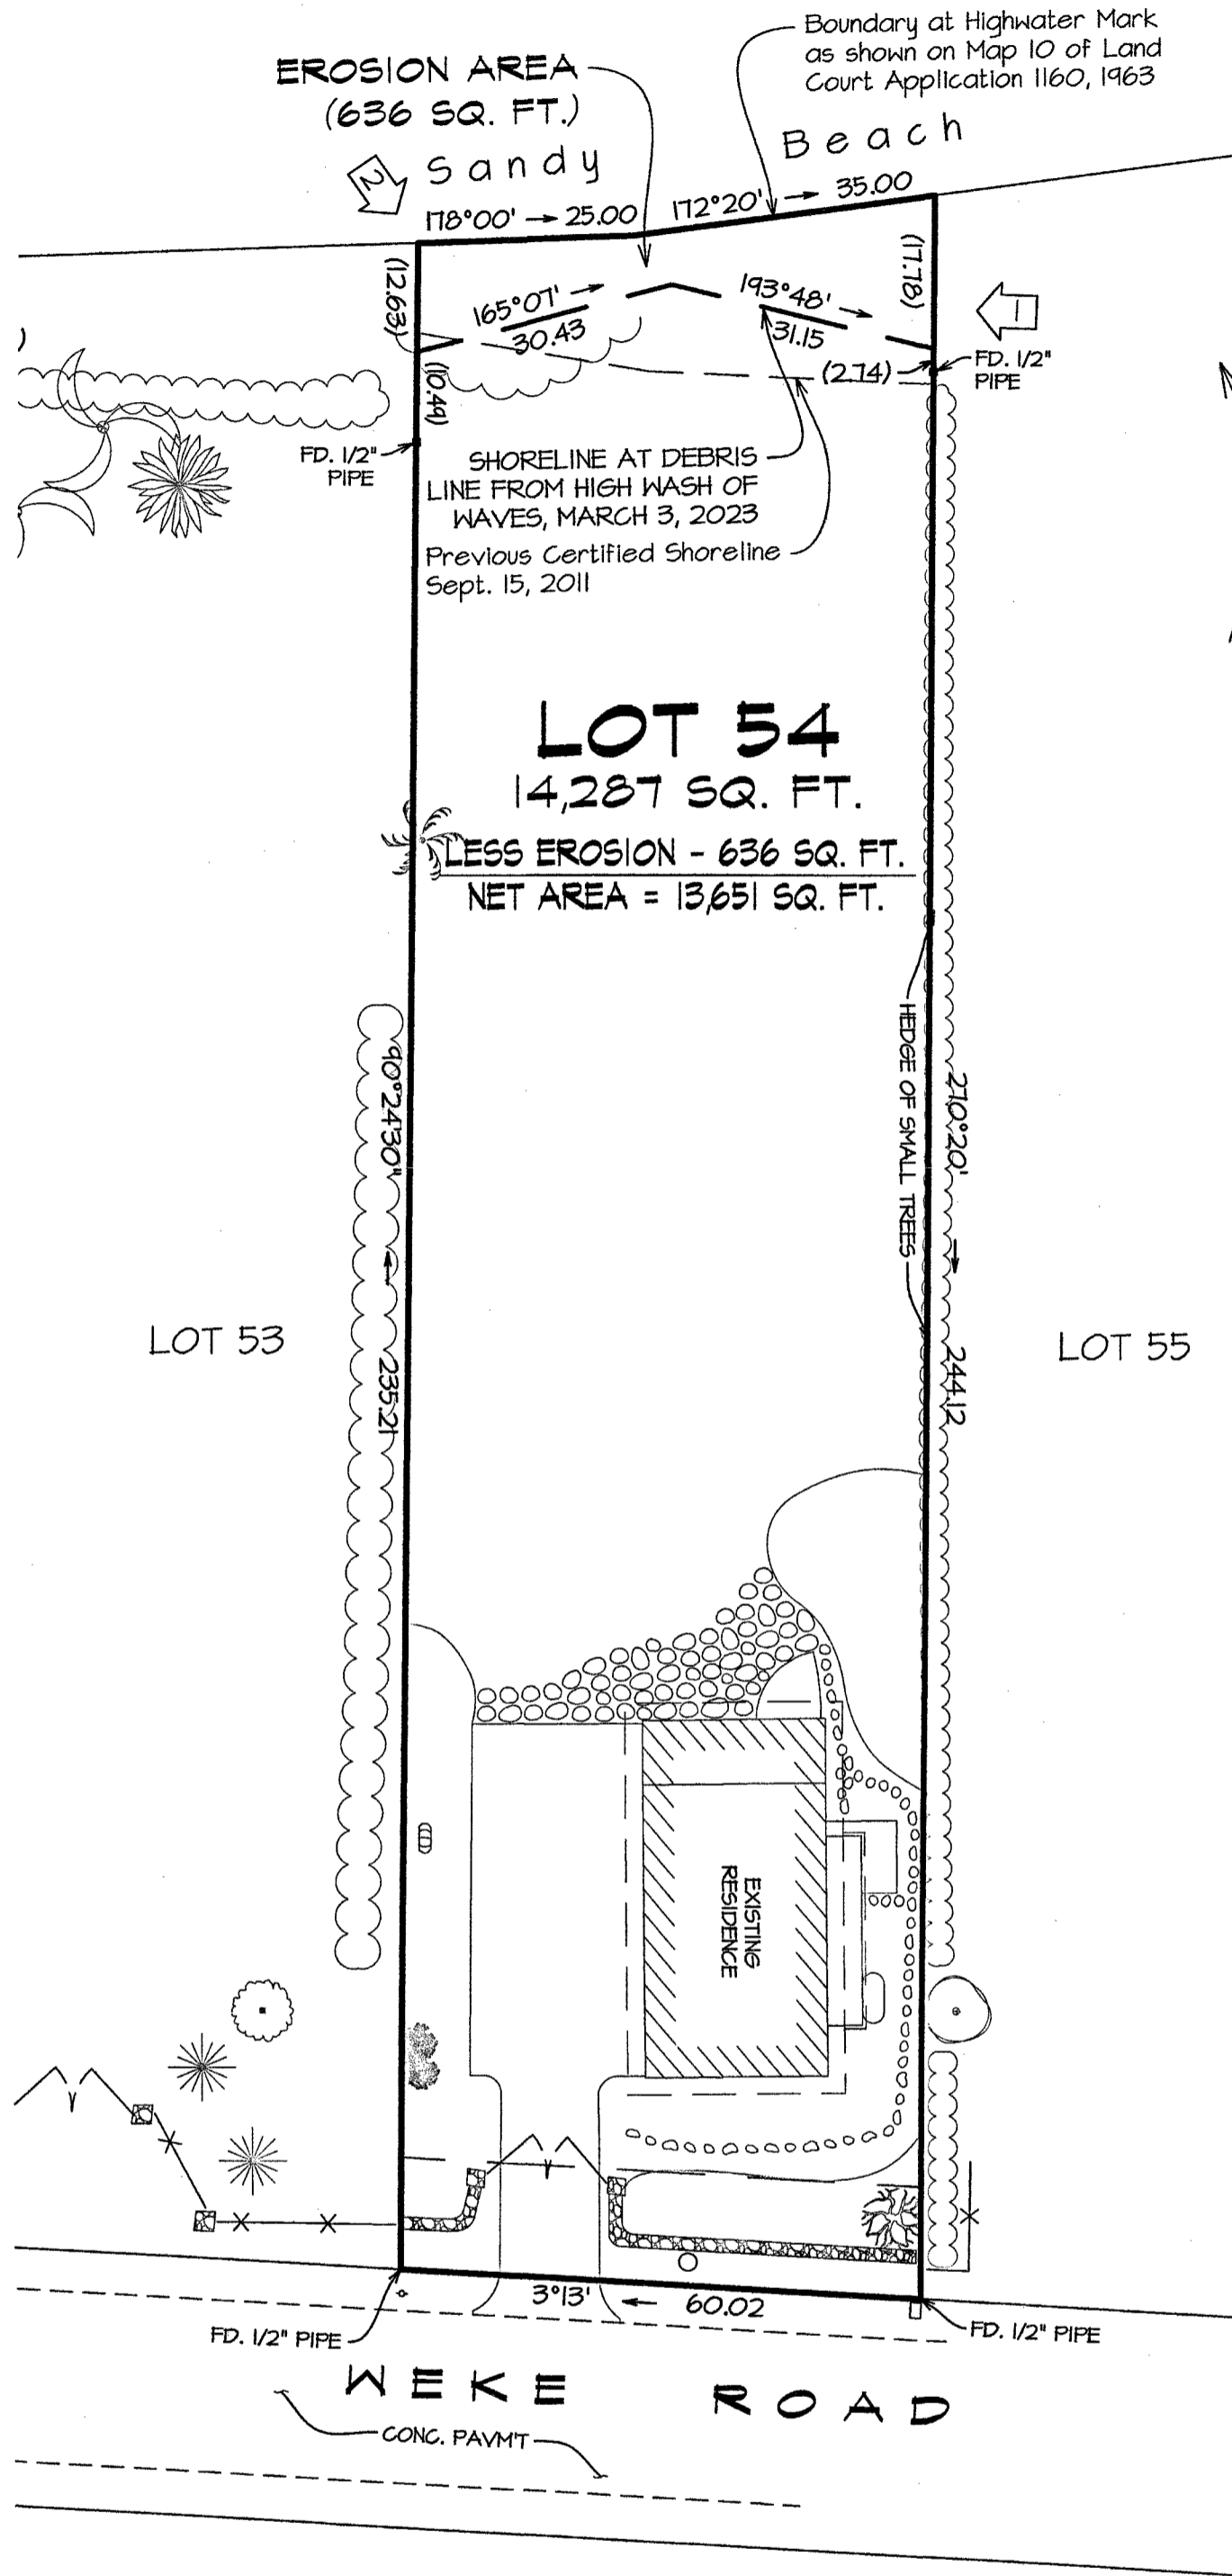

SHORELINE CERTIFICATION MAP
LOT 54
 LAND COURT APPLICATION 1160
 Map 10
 at Hanalei, Halelea, Kaula'i, Hawaii'i

PREPARED FOR:
 Weke Road Sands LLC
 C/O Michael Alpert
 394 Pacific Ave 2nd Floor
 San Francisco, CA 94111

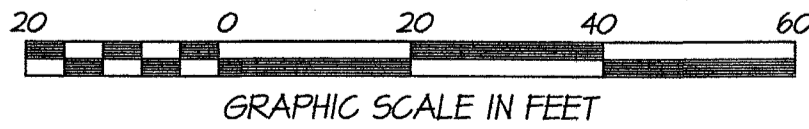

MAY 2, 2023

- NOTE:
1. FEATURES SHOWN HEREON PER FIELD CONDITIONS ON MARCH 3, 2023.
 2. [Symbol] DENOTE LOCATION OF SHORELINE PHOTOGRAPH # NUMBER

THIS MAP WAS PREPARED BY ME OR UNDER MY SUPERVISION

Brian Hennessy
 BRIAN M. HENNESSY
 Licensed Professional Land Surveyor
 Certificate No. 14,484 EXP. 4/30/22

Honua Engineering, Inc.
 P.O. Box 851 Hanalei, HI 96714 (808) 826-7256

TMK:(4) 5-5-01:13

PROJECT NO. 6974