

TRUE NORTH


Scale: 1 INCH = 20 FEET

HANALEI BAY

Sandy Beach


Boundary at Highwater Mark
as shown on Map 10 of Land
Court Application 1160, 1963

EROSION AREA
(686 SQ. FT.)

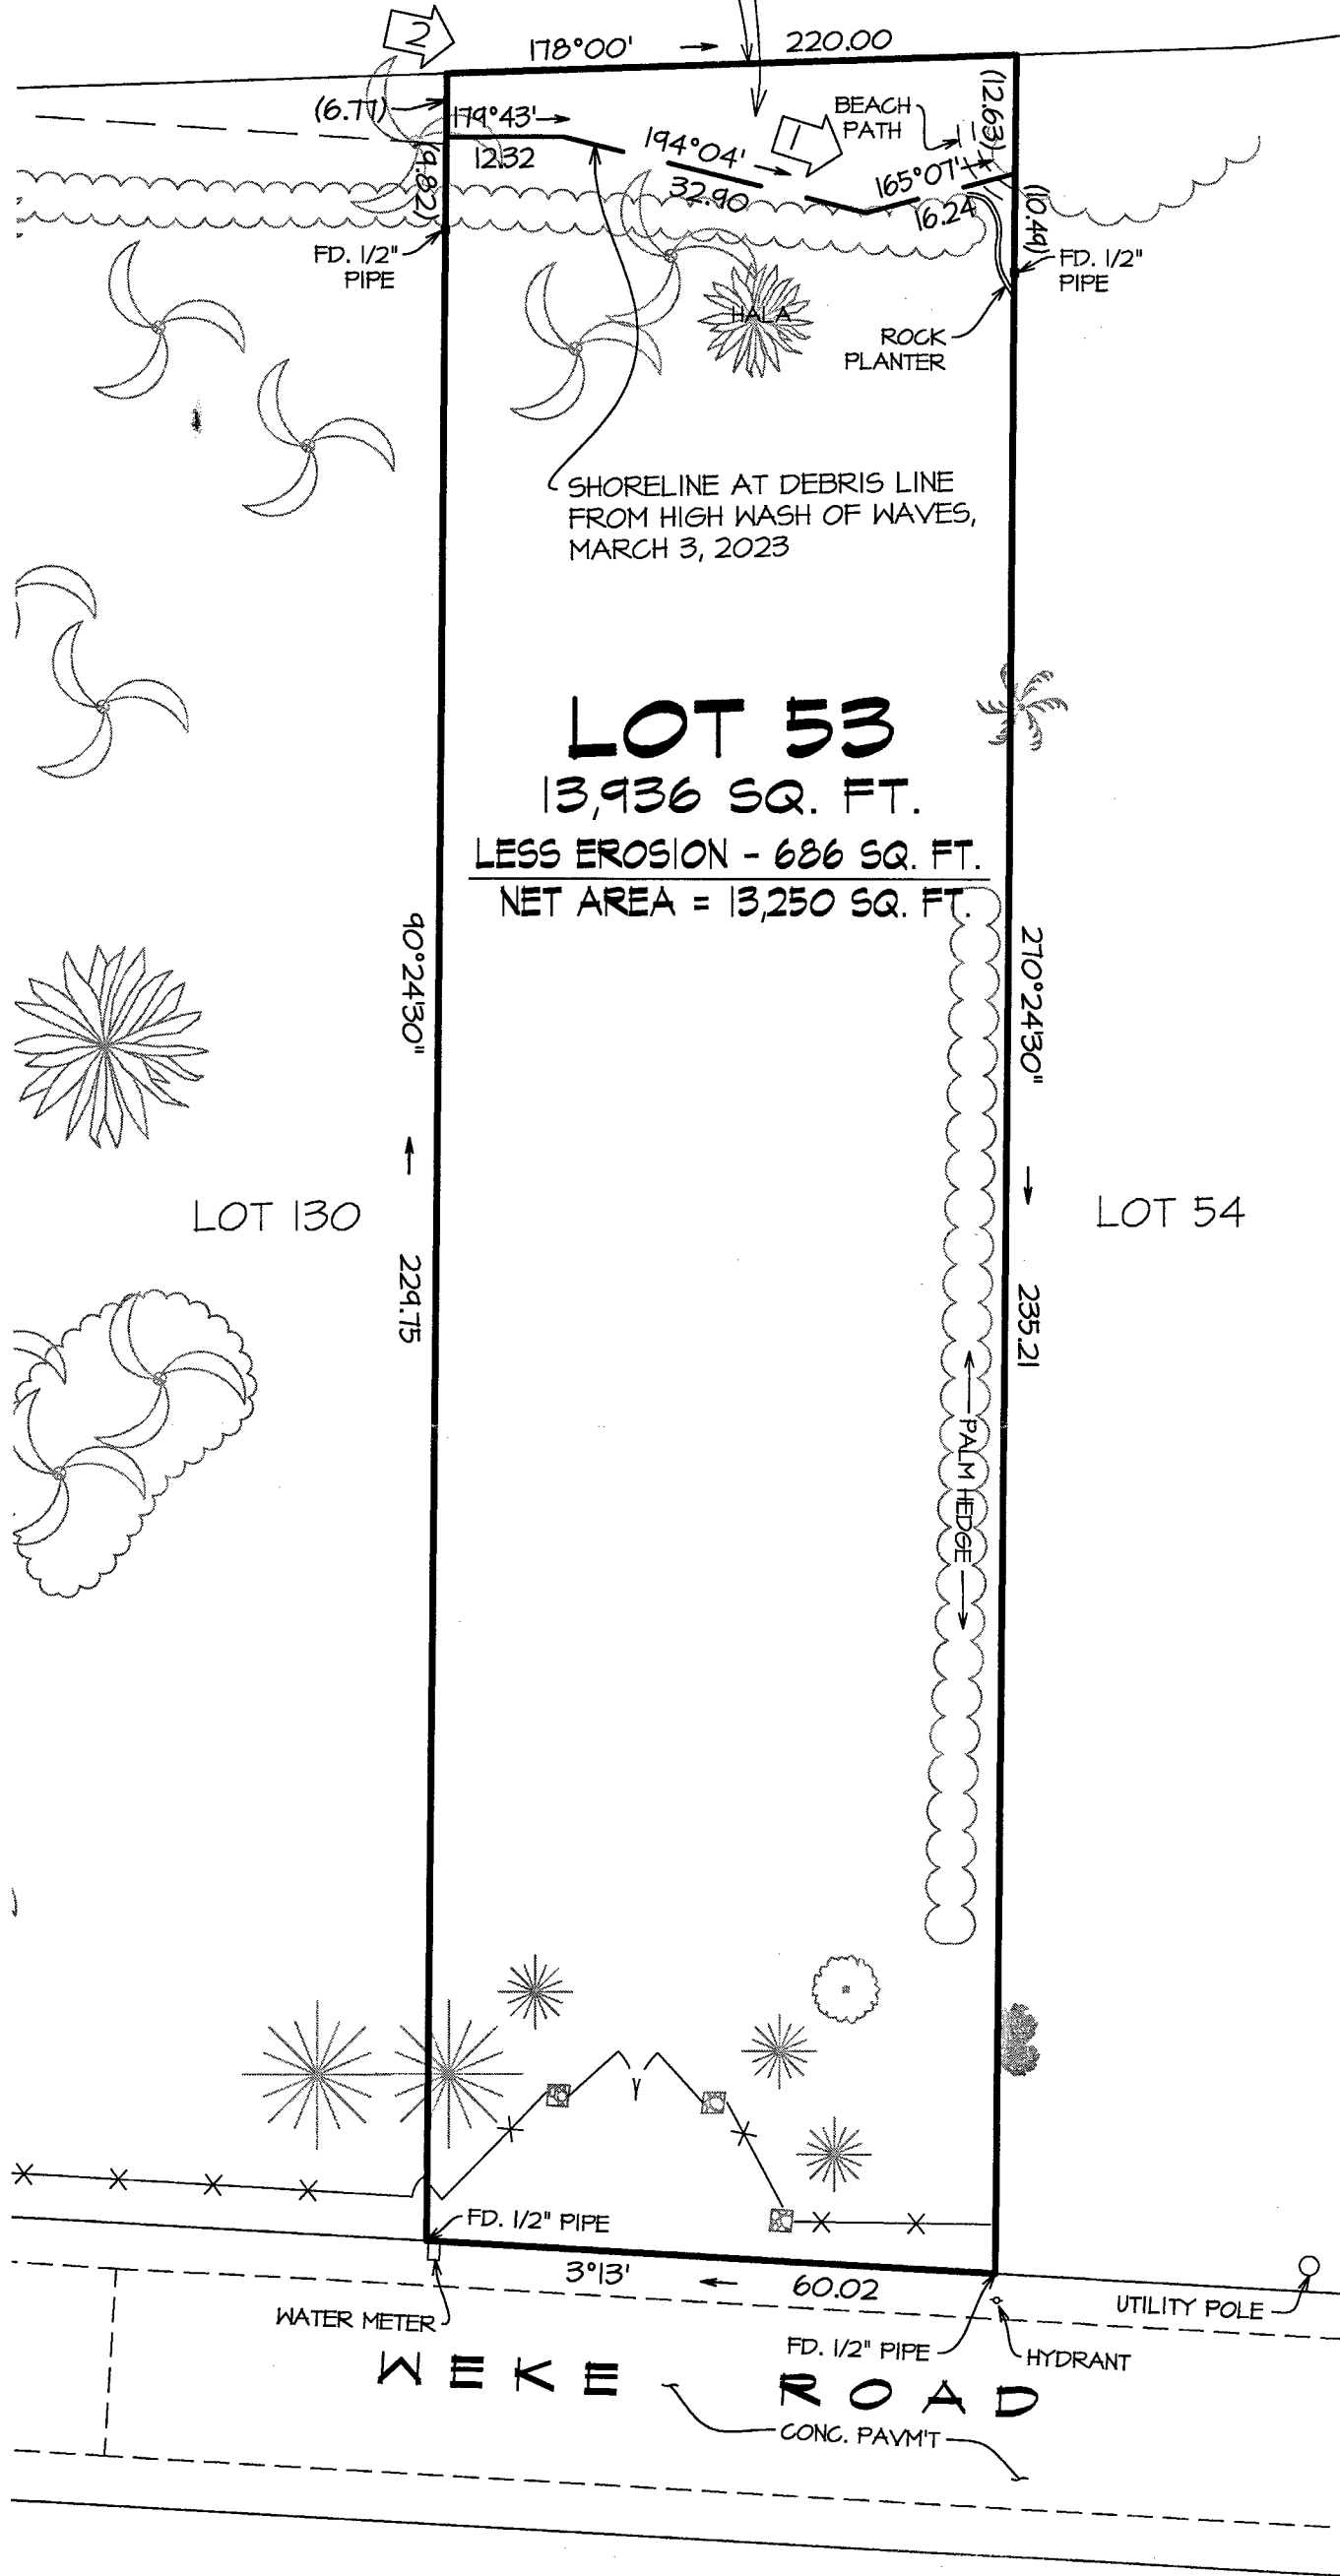

LOT 53
 13,936 SQ. FT.
 LESS EROSION - 686 SQ. FT.
 NET AREA = 13,250 SQ. FT.

SHORELINE CERTIFICATION MAP
LOT 53
 LAND COURT APPLICATION 1160
 Map 29
 at Hanalei, Halelea, Kaula, Hawaii

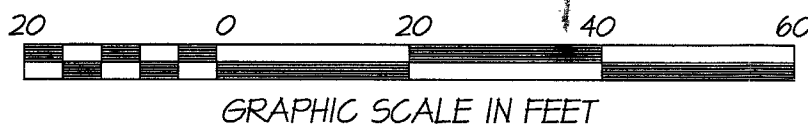


PREPARED FOR:
 Blue Makai Properties LLC
 637 SW Keck Dr. Ste. 121
 McMinnville, OR 97128

MAY 2, 2023

- NOTE:
1. FEATURES SHOWN HEREON PER FIELD CONDITIONS ON MARCH 3, 2023.
 2. [2] DENOTE LOCATION OF SHORELINE PHOTOGRAPH # NUMBER

Honua Engineering, Inc.
 P.O. Box 851 Hanalei, HI 96714 (808) 826-7256

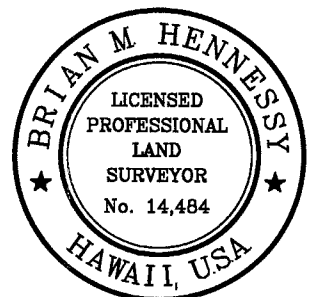

THIS MAP WAS PREPARED BY ME OR UNDER MY SUPERVISION

Brian Hennessy
 BRIAN M. HENNESSY
 Licensed Professional Land Surveyor
 Certificate No. 14,484 EXP. 4/30/24