


TRUE NORTH

Scale: 1 INCH = 20 FEET

HANALEI BAY

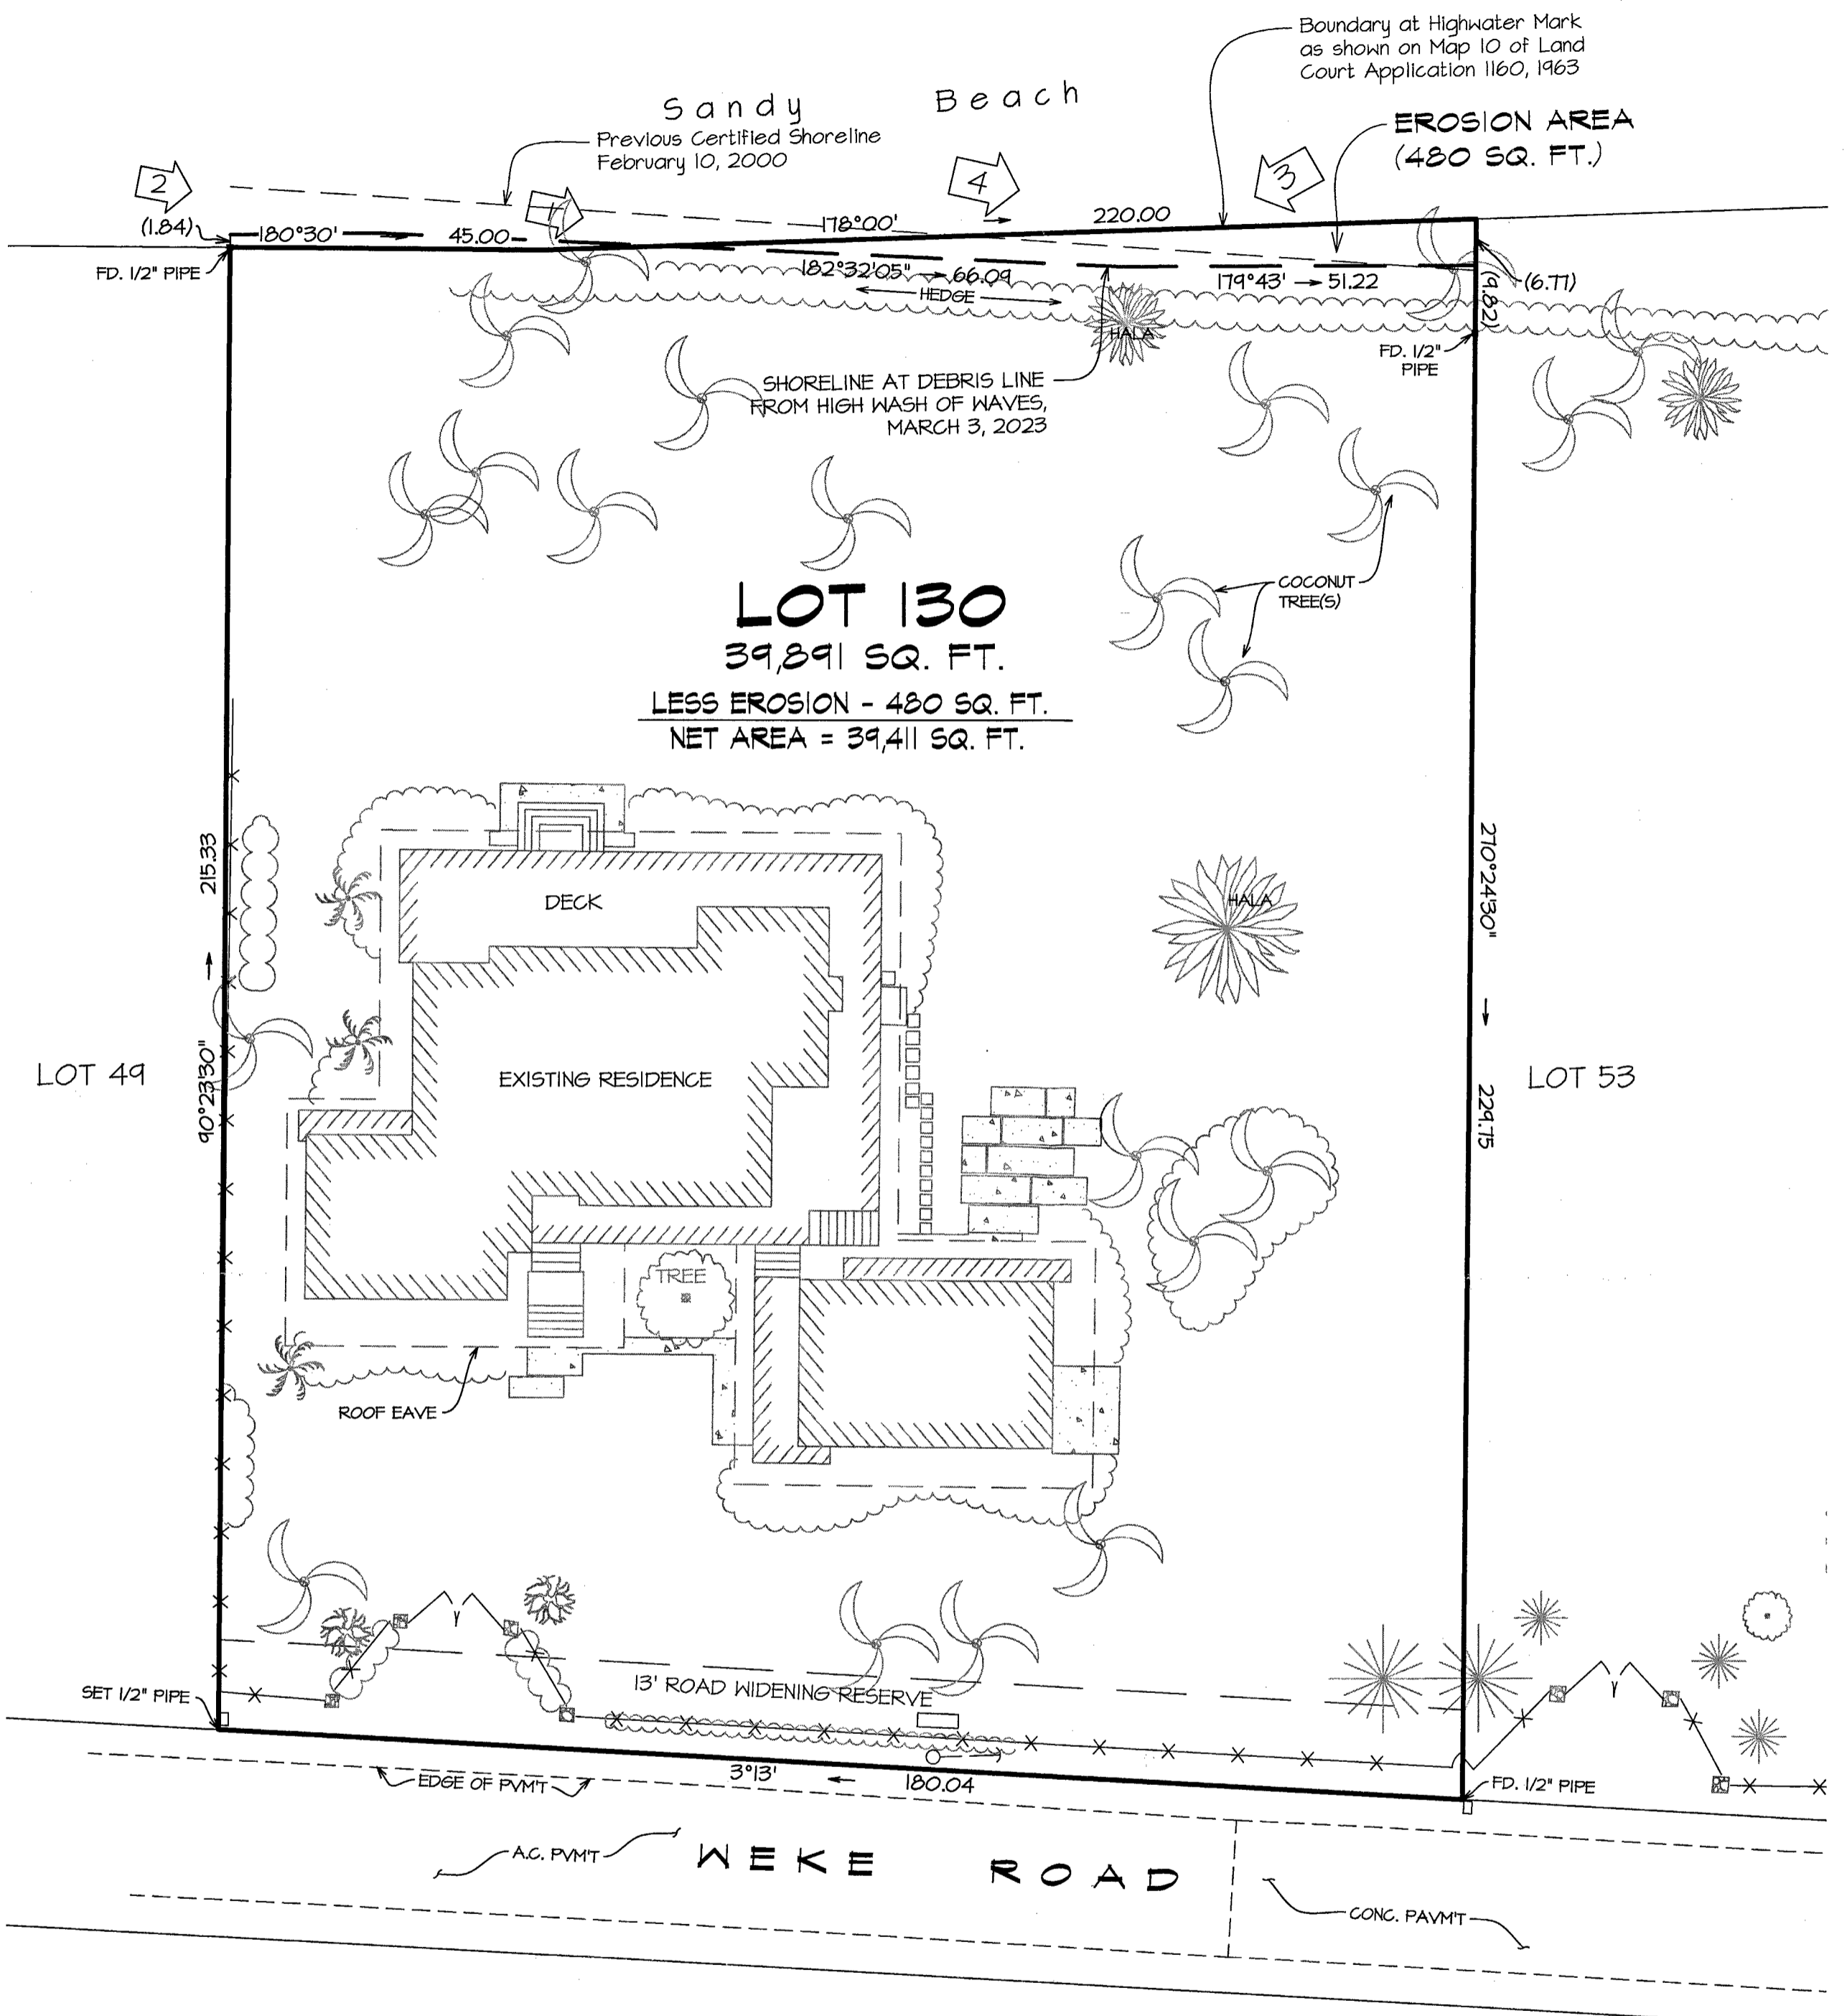


PREPARED FOR:
 Hanalei Sun Holdings LLC
 631 SW Keck Dr. Ste. 121
 McMinnville, OR 97128

MAY 2, 2023

- NOTE:
1. FEATURES SHOWN HEREON PER FIELD CONDITIONS ON MARCH 3, 2023.
 2. [2] DENOTE LOCATION OF SHORELINE PHOTOGRAPH # NUMBER

Honua Engineering, Inc.
 P.O. Box 851 Hanalei, HI 96714 (808) 826-7256

SHORELINE CERTIFICATION MAP LOT 130 LAND COURT APPLICATION 1160 Map 10 and Map 29 at Hanalei, Halelea, Kava'i, Hawaii'i

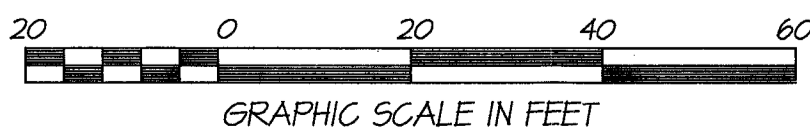

THIS MAP WAS PREPARED BY ME OR UNDER MY SUPERVISION

Brian Hennessy
 BRIAN M. HENNESSY
 Licensed Professional Land Surveyor
 Certificate No. 14,484 EXP. 4/30/24