



1

KAILUA BAY

2

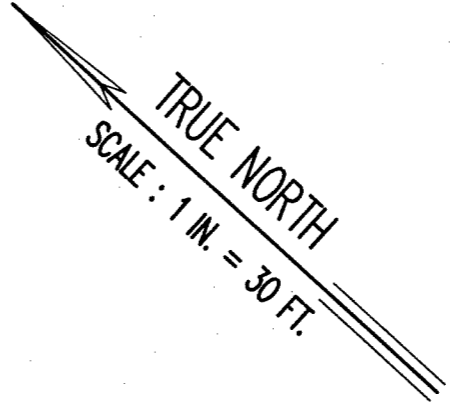

LOT 309-C
TMK: 4-3-016:025

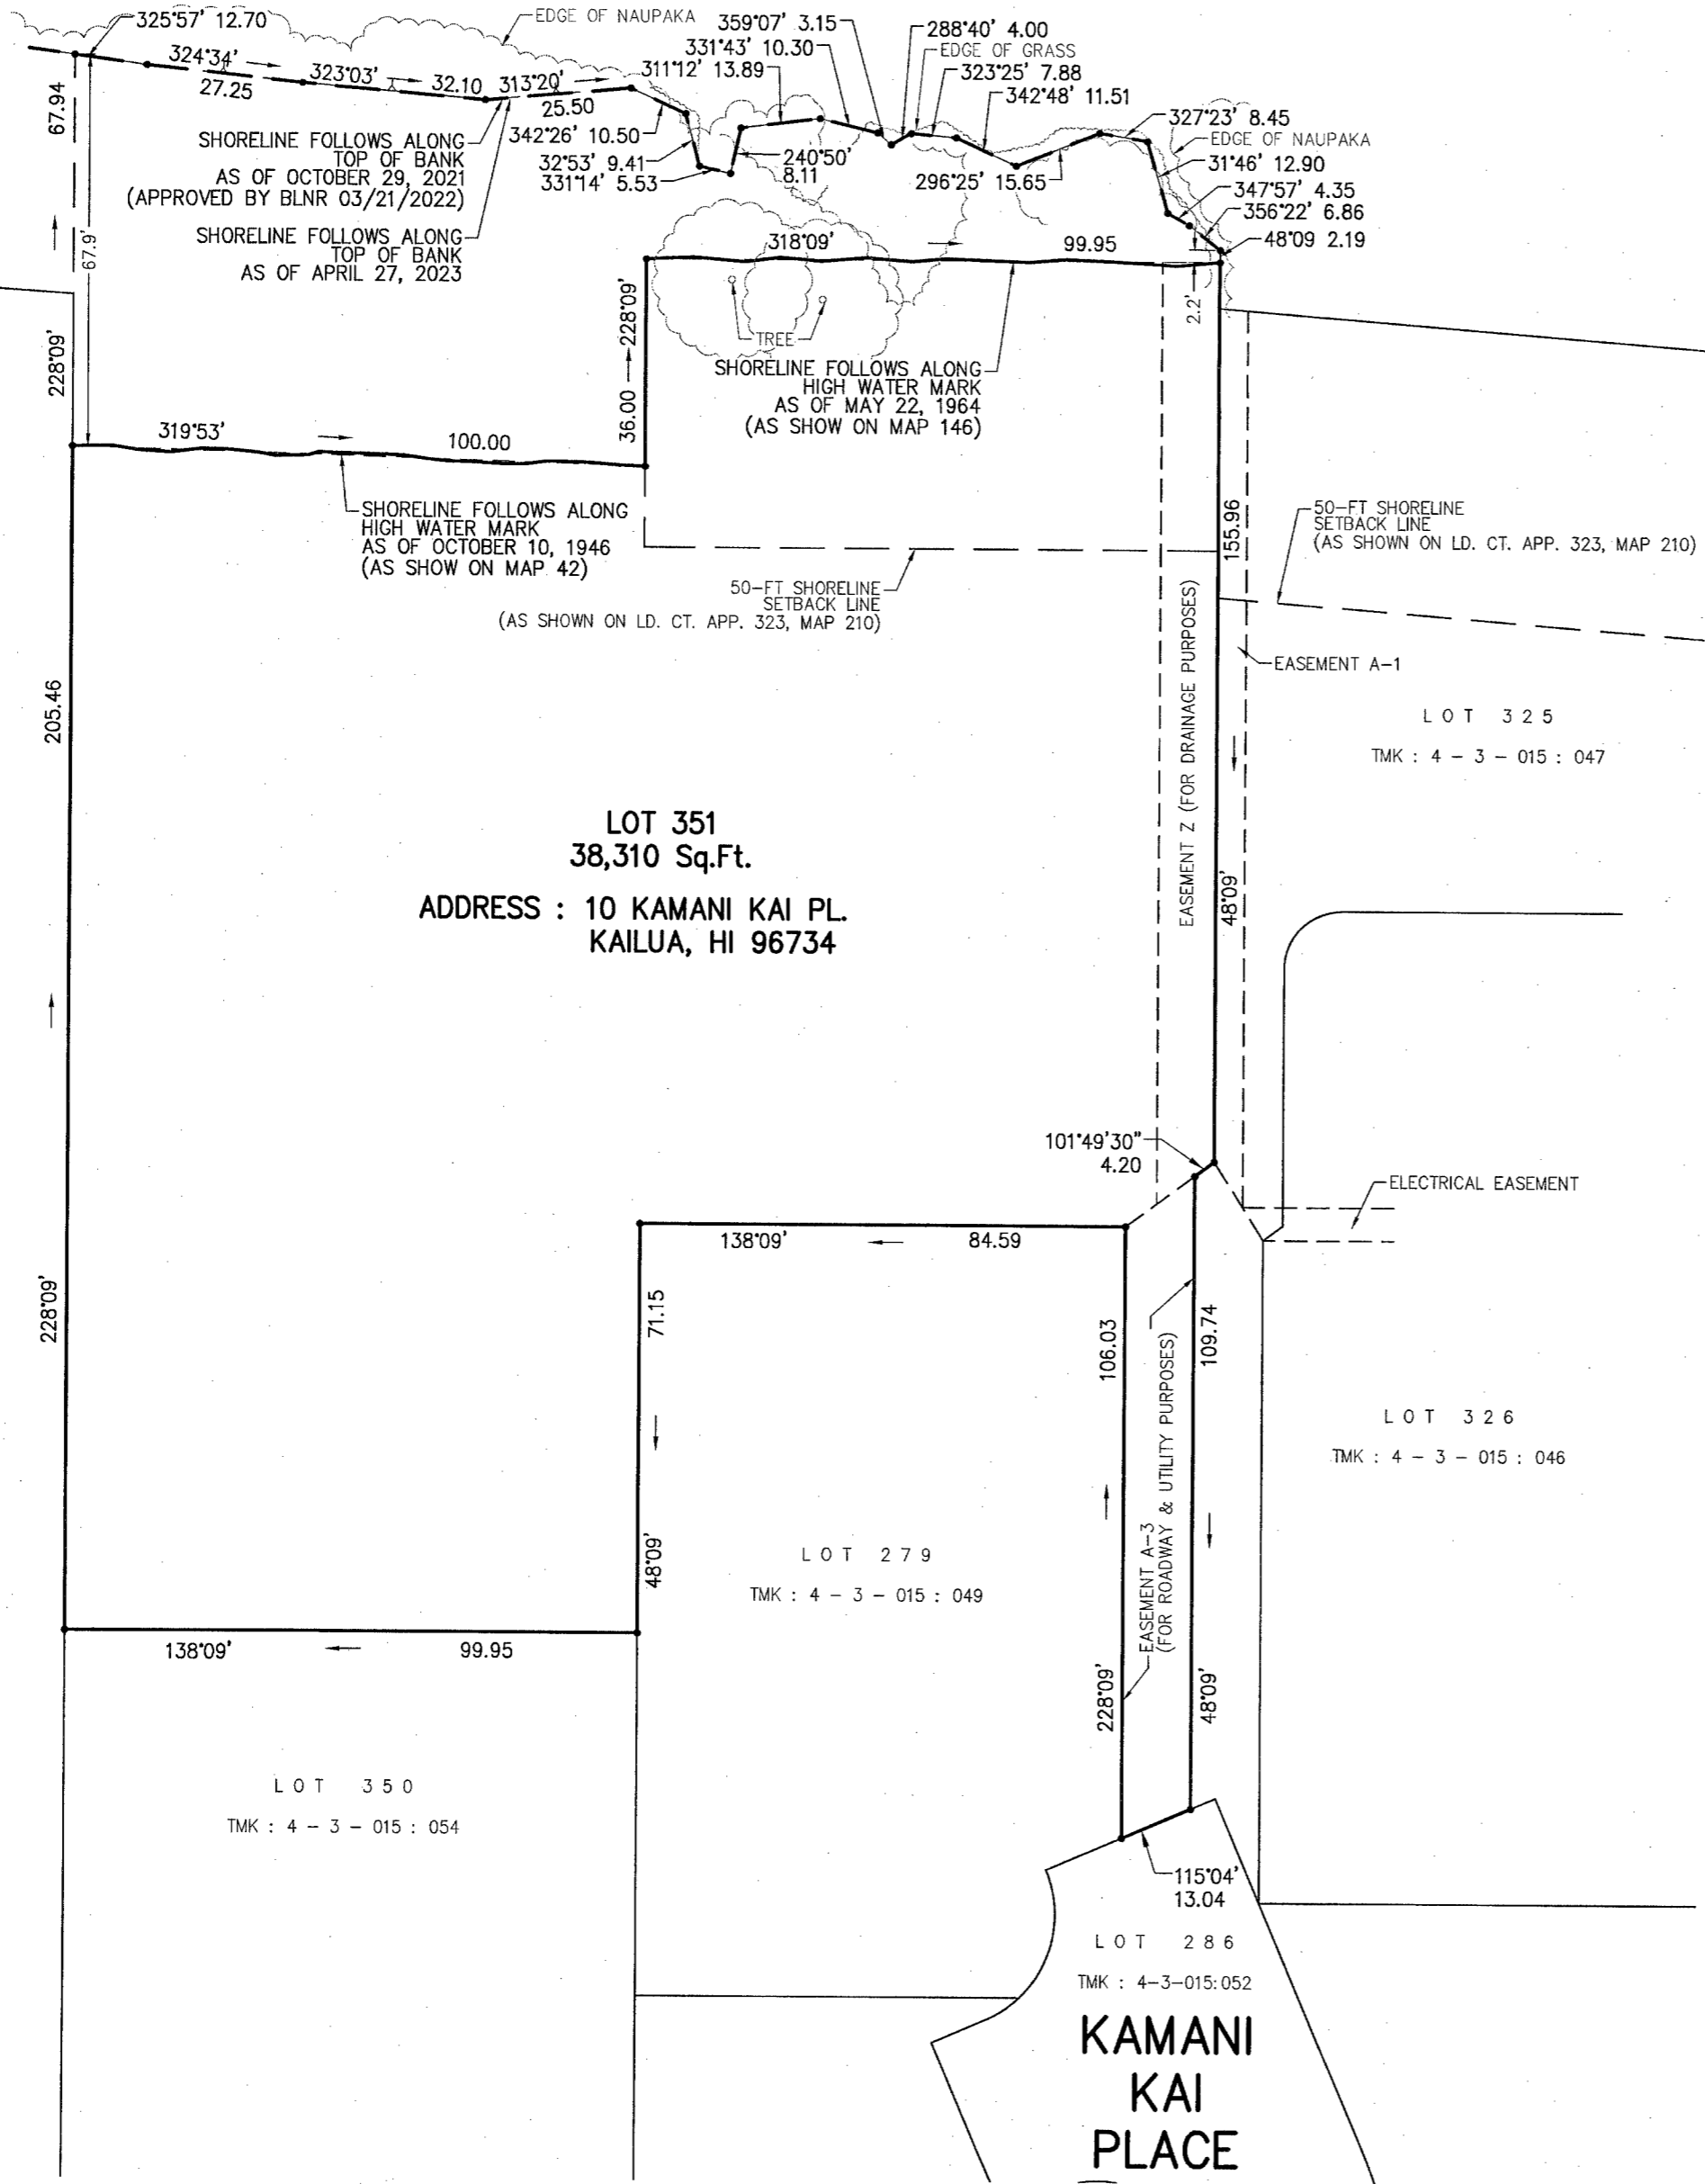

LOT 351
38,310 Sq.Ft.
ADDRESS : 10 KAMANI KAI PL.
KAILUA, HI 96734

LOT 325
TMK : 4 - 3 - 015 : 047

LOT 326
TMK : 4 - 3 - 015 : 046

LOT 279
TMK : 4 - 3 - 015 : 049

LOT 350
TMK : 4 - 3 - 015 : 054

LOT 286
TMK : 4-3-015:052

**KAMANI
KAI
PLACE**

OWNER : JENNIFER A. RAININ 2007 TRUST
133 CAPERTON AVE.
PIEDMONT, CA 94611

**MAP SHOWING
SHORELINE SURVEY
AFFECTING
LOT 351
LAND COURT APPLICATION 323
AT PUEOHALA, KAILUA, KOOLAUPOKO, OAHU, HAWAII**
SCALE: 1 IN. = 30 FT.
MAY 23, 2023 WALTER P. THOMPSON, INC.



THIS WORK WAS PREPARED BY
ME OR UNDER MY SUPERVISION
John R. K. Akina
Exp. 04/30/24

23113c00.dwg/1744.19/gsj/20230427