


S E A

TRUE NORTH
Scale: 1 in. = 20 ft.

Shoreline follows as certified along top bank
on April 18, 2022 and located on April 16, 2023

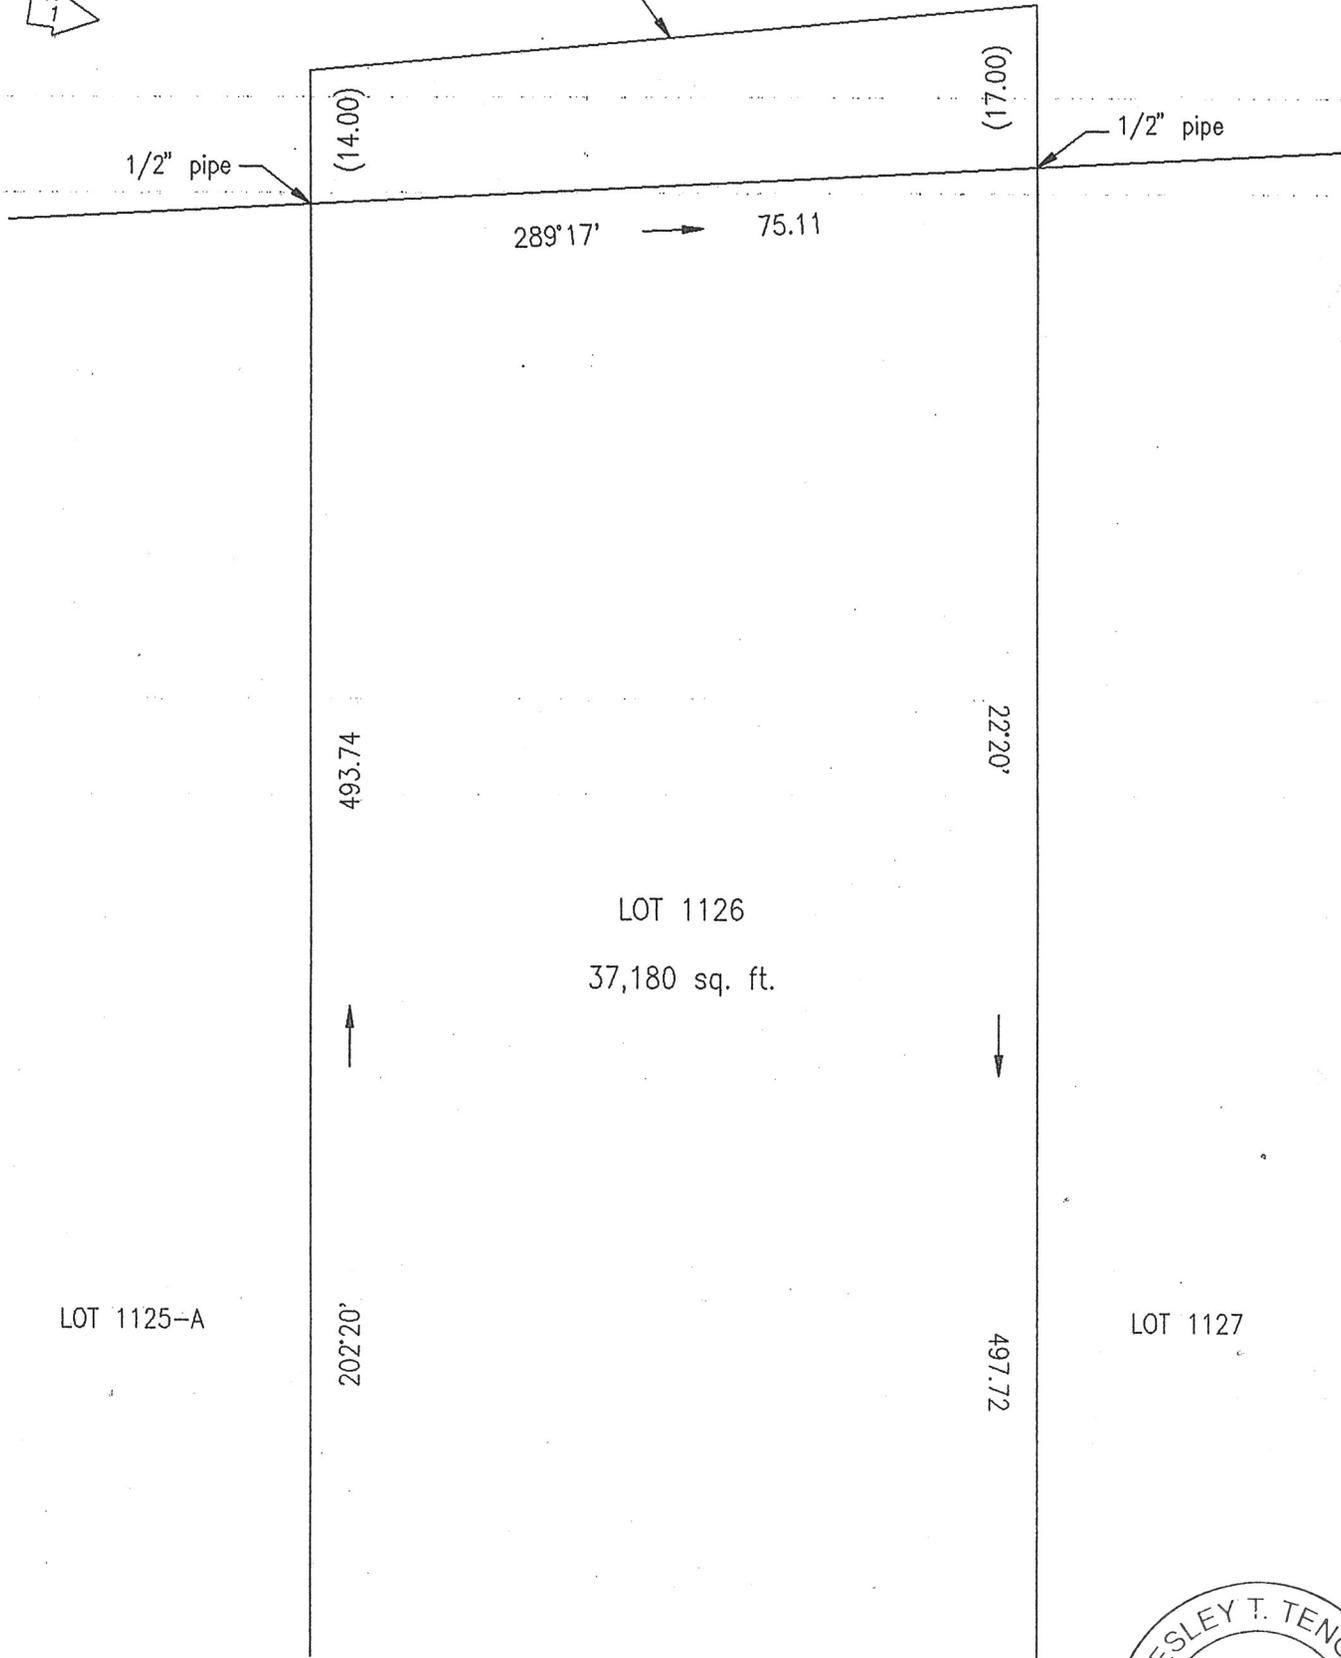

LOT 1126

37,180 sq. ft.

LOT 1125-A

LOT 1127

SHORELINE MAP
 LOT 1126
 LAND COURT APPLICATION 677
 AS SHOWN ON MAP 255
 Kailua, Koolaupoko, Oahu, Hawaii
 Date: April 16, 2023
 Tax Map Key: (1)4-3-12:30
 Owner: Ohana Makai LLC



This work was prepared by me
or under my supervision

Wesley T. Tengan EXP. 4/24
 WESLEY T. TENGAN
 LICENSED PROFESSIONAL LAND SURVEYOR
 Certificate Number 6958

Note: denotes position and direction of photograph