


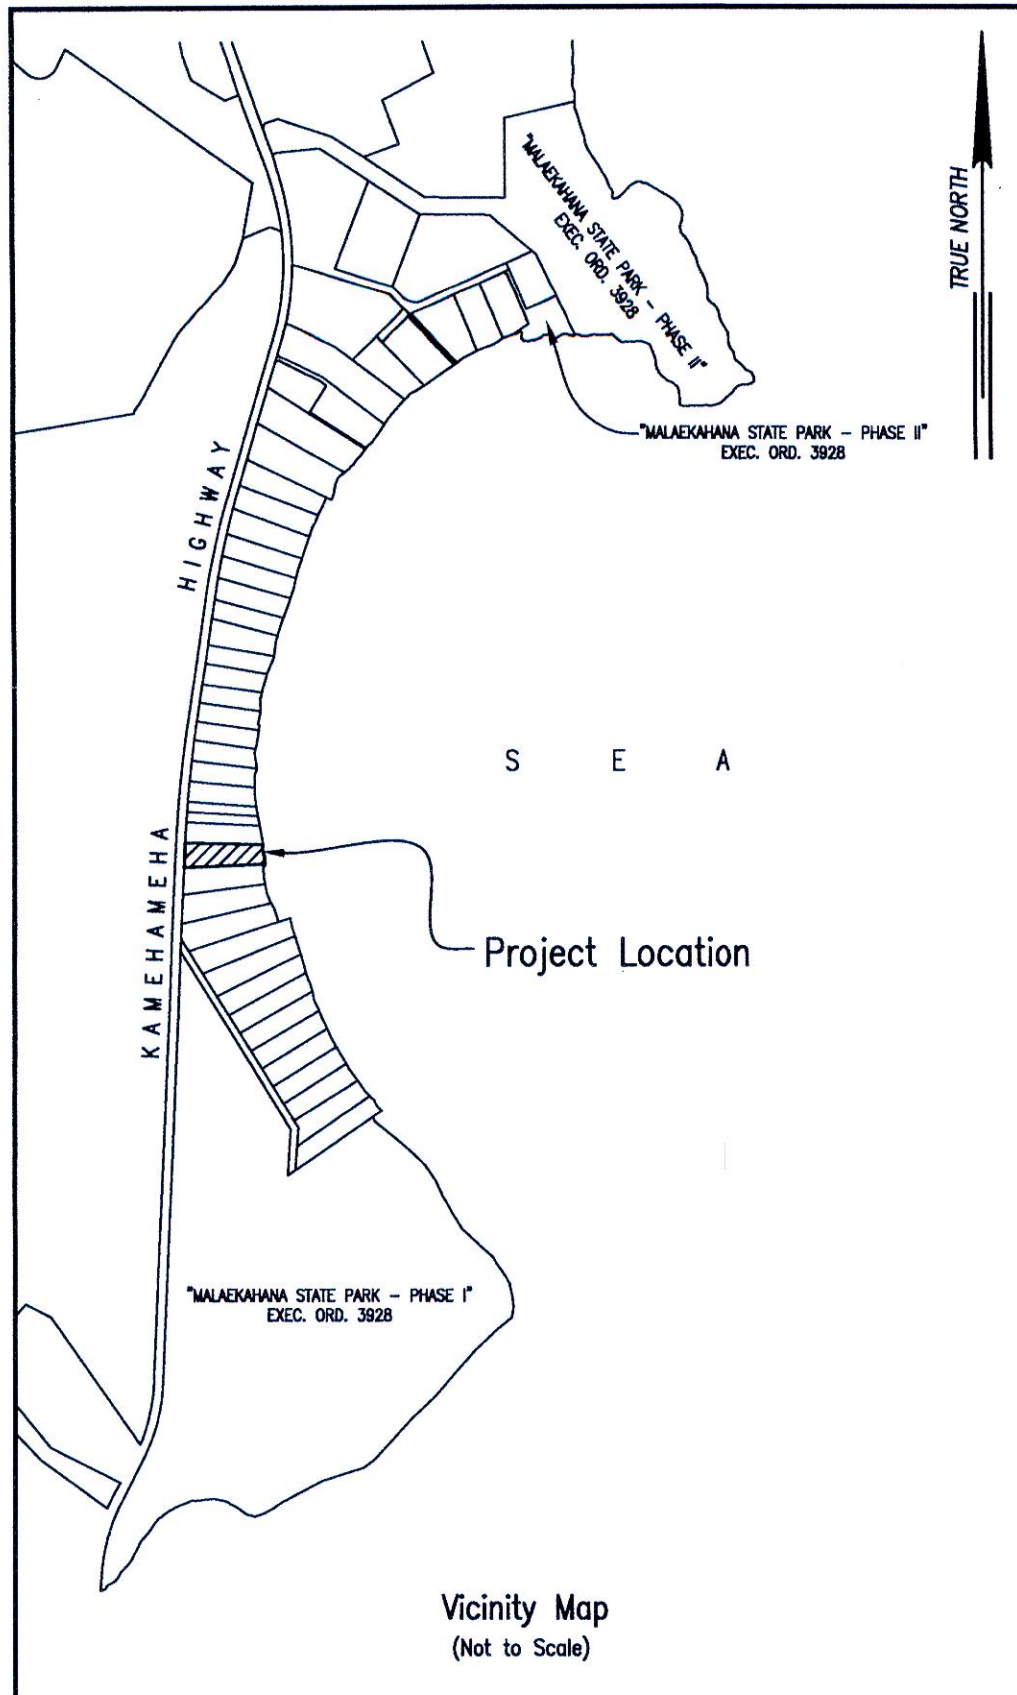



Notes:

Parcel: (1) 5-6-001: 087

Owners: Van Mourick, Lawrence Trust
Van Maourick, Teresa S Trust
Van Mourick, Tricia Kahuku QPRT
Van Mourick, Mark Kahuku QPRT

Address: 56-183 Kamehameha Highway
Kahuku, Hawaii 96731

① ➔ Indicates picture number and direction taken.

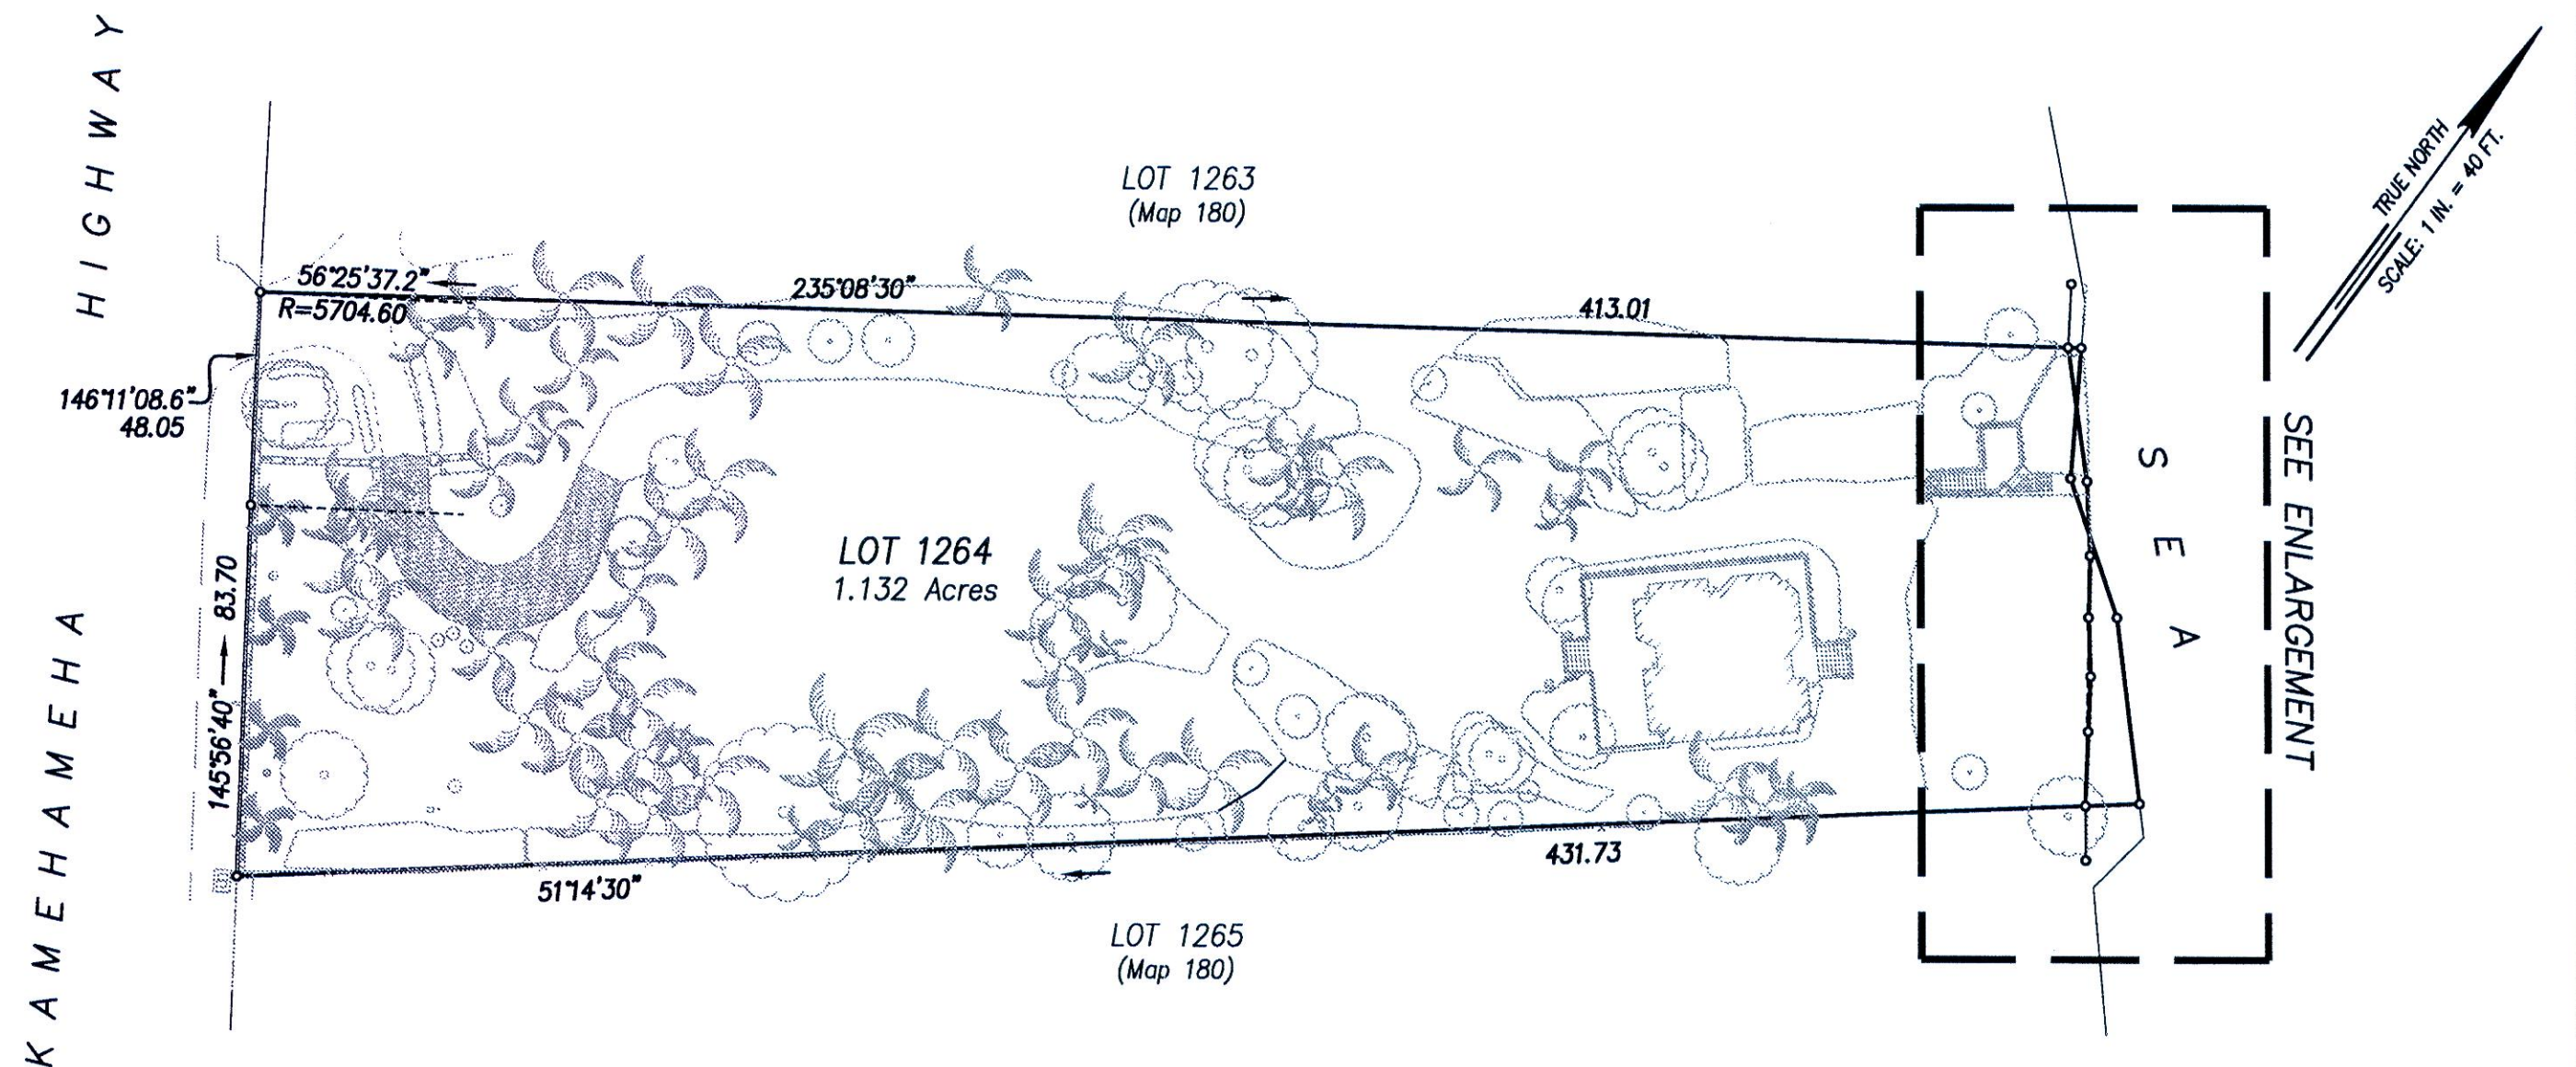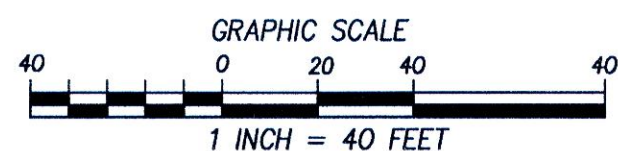

Shoreline Survey
of Lot 1264 (Map 180) of Land Court Application 1095
At Malaekahana, Koolauloa, Oahu, Hawaii
Tax Map Key: (1) 5-6-001: 087



R. M. TOWILL CORPORATION

This work was prepared by me
or under my direct supervision

Ryan M. Suzuki 4/30/24
Ryan M. Suzuki Expiration Date
Licensed Professional Land Surveyor
Certificate Number 10059