

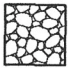

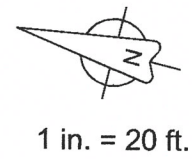


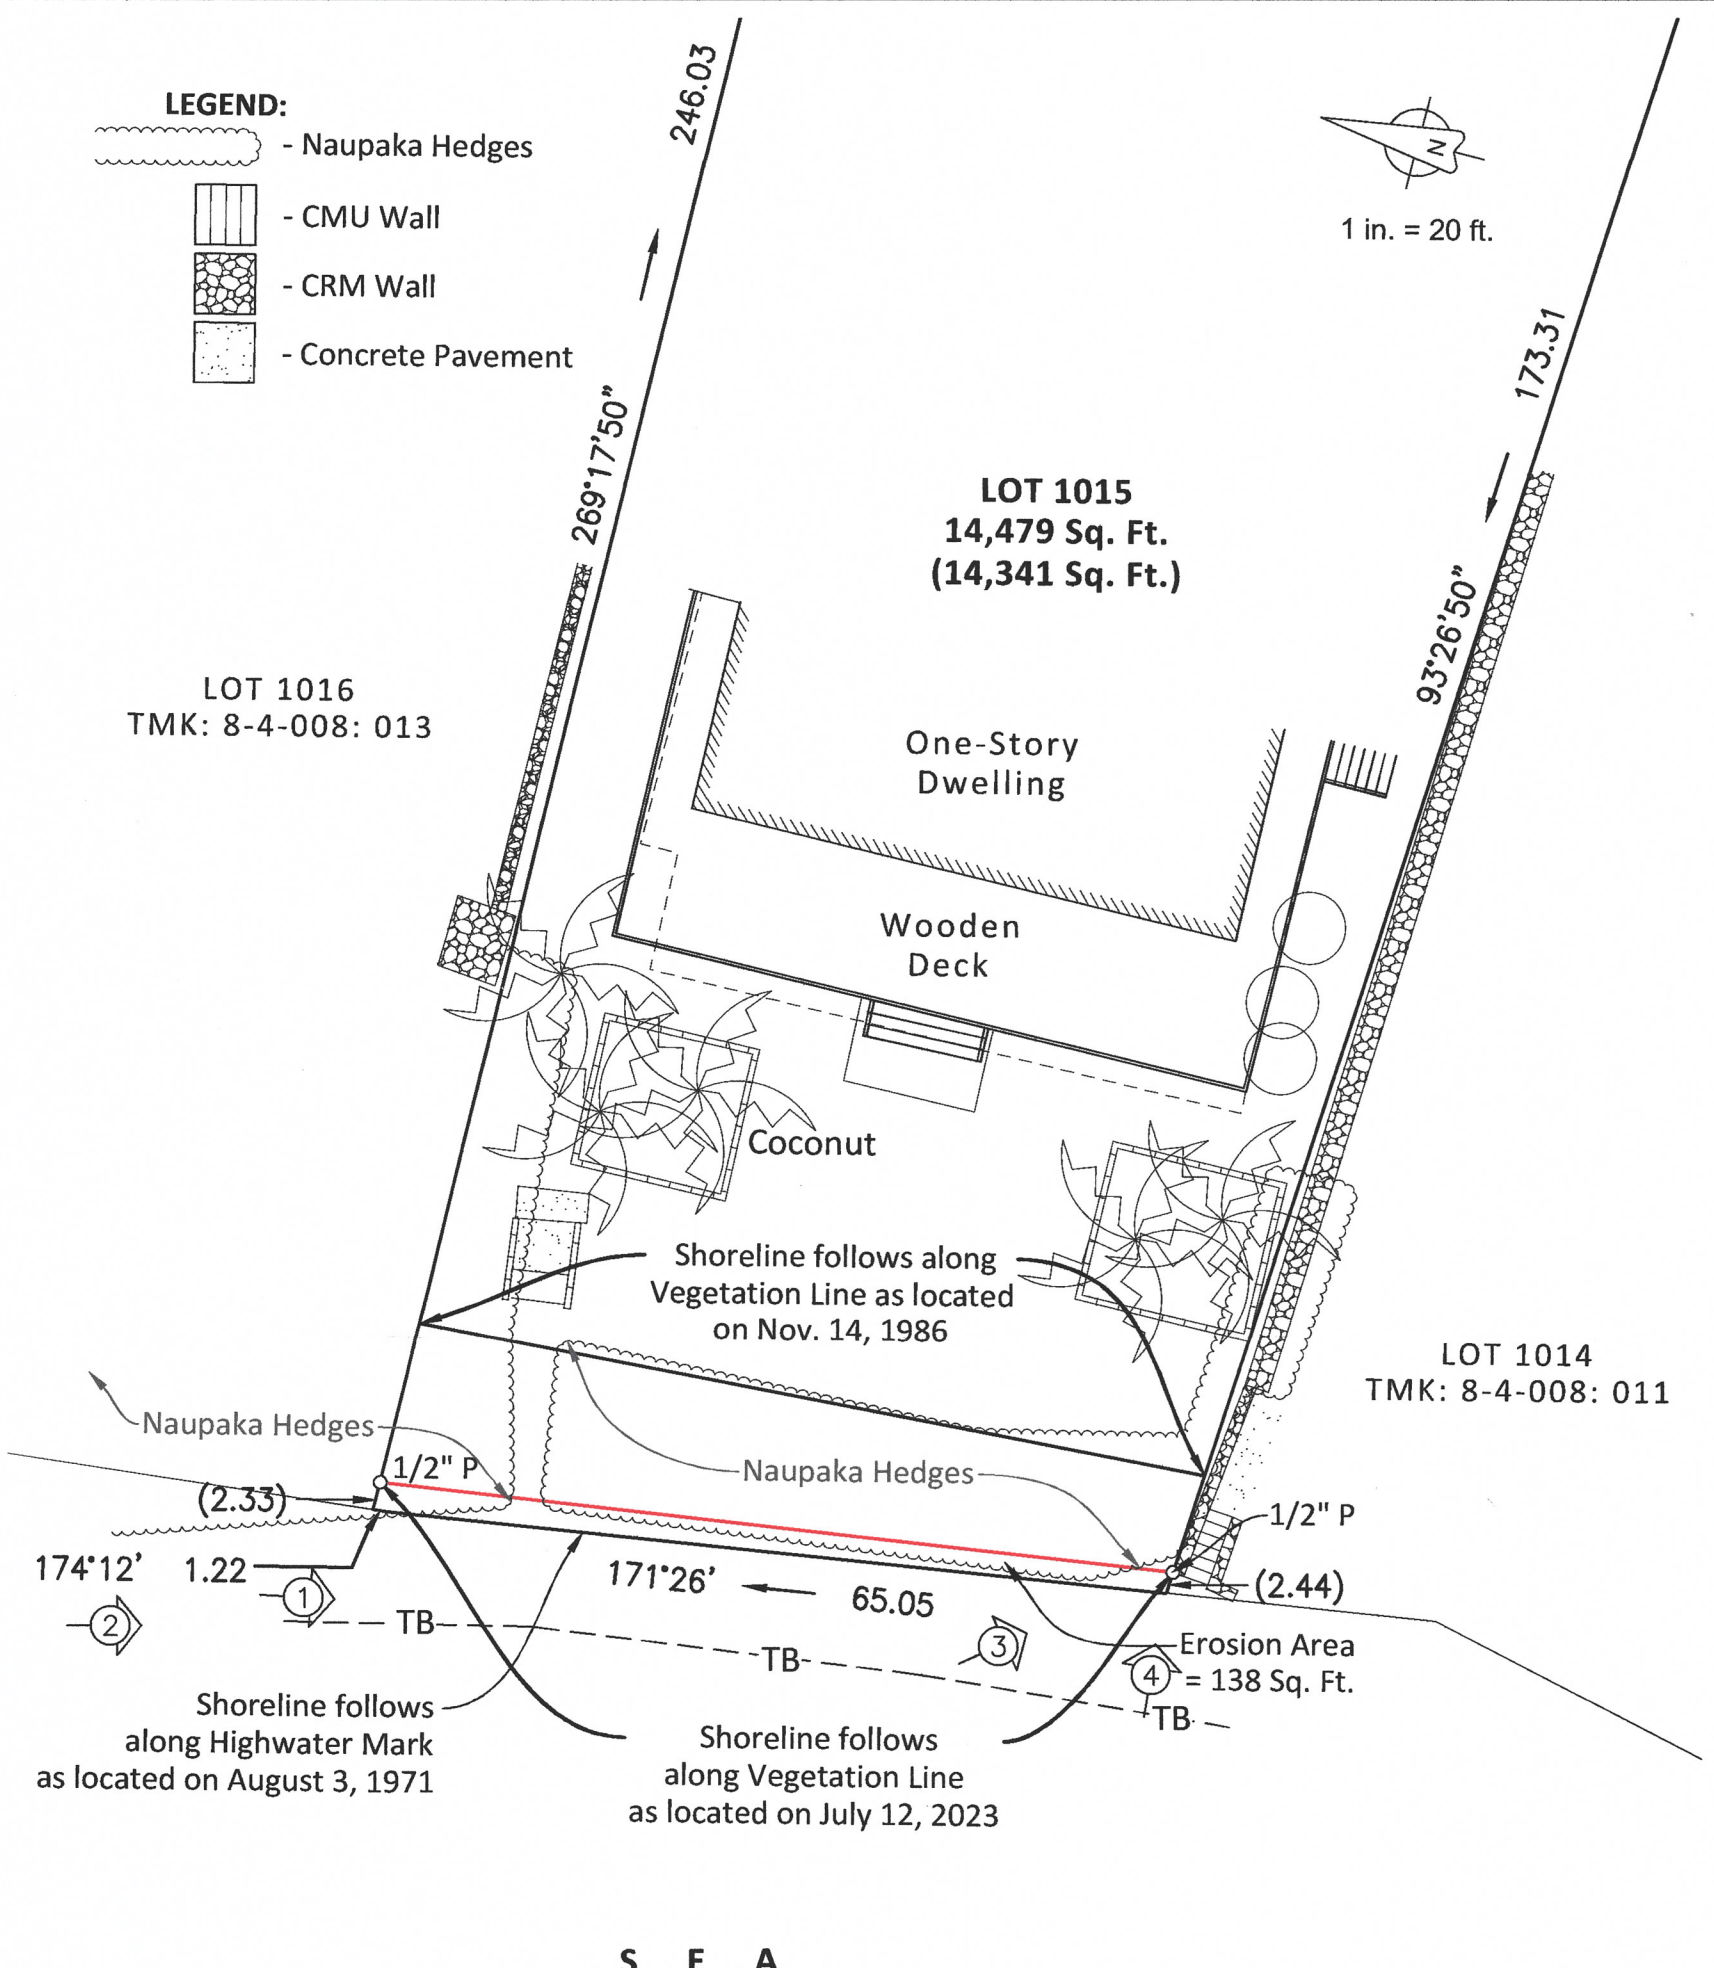
- LEGEND:**
-  - Naupaka Hedges
  -  - CMU Wall
  -  - CRM Wall
  -  - Concrete Pavement



**LOT 1015**  
 14,479 Sq. Ft.  
 (14,341 Sq. Ft.)

LOT 1016  
 TMK: 8-4-008: 013

LOT 1014  
 TMK: 8-4-008: 011



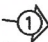
S E A

**SHORELINE CERTIFICATION MAP**  
**LOT 1015 ON MAP 79**  
**LAND COURT APPLICATION 1052**  
 AT MAKAHA, WAIANAE, OAHU, HAWAII



This work was prepared by me  
 or under my supervision  
*Benjamin E. K. Guieb*  
 BENJAMIN E. K. GUIEB  
 Licensed Professional Land Surveyor  
 Certificate Number 19770

Site Address: 84-507 Upena St.  
 Waianae, HI 96782  
 Owners: Jack and Karen Visin

- NOTES:
1.  - Symbol represents direction and location of photographs taken on June 20, 2023 at 1500.
  2. Property Corners were found or marked and set as shown in Map.