


Pacific Ocean

Certified Shoreline Survey
Lot 521, Block 10 of
Hawaiian Paradise Park Subdivision,
Ld.Ct. Appl. 1053, Map 65
Keaau, Puna,
Island and County of Hawaii, Hawaii.
TMK(3) 1-5-057: 002

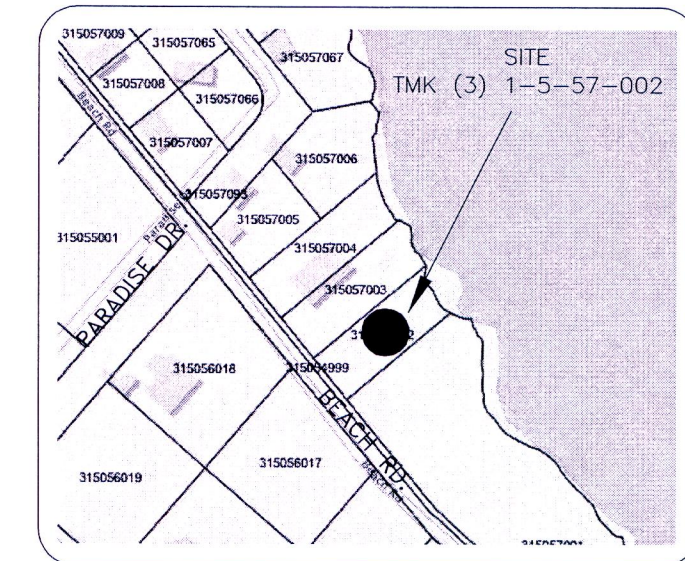

VICINITY MAP
NO SCALE


NOTES:

Field survey completed July 25, 2023.
Lot dimensions are Record per Ld.Ct. Appl. 1053, Map 65.

Owner:
Hsueh Ching Takano-Smith, Tte.
The Hsueh Ching Takano-Smith Revocable Living Trust
2418 Round Top Dr.
Honolulu, HI. 96822

Symbols:


- Indicates found (FD.) property monument as described.
- Indicates set mag spike at shoreline alignment.

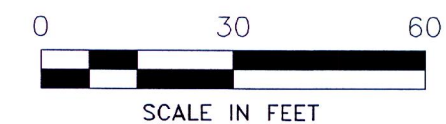

This work was prepared by me or
under my direct supervision.

Daniel L. Berg
Daniel L. Berg
PLS 11245

dlb & Associates
LAND SURVEYING • MAPPING • CONSULTING
P.O.Box 49-2281 Keaau, HI. 96749
Ph.966-4206 Fx.82-6830
www.dlbandassoc.com

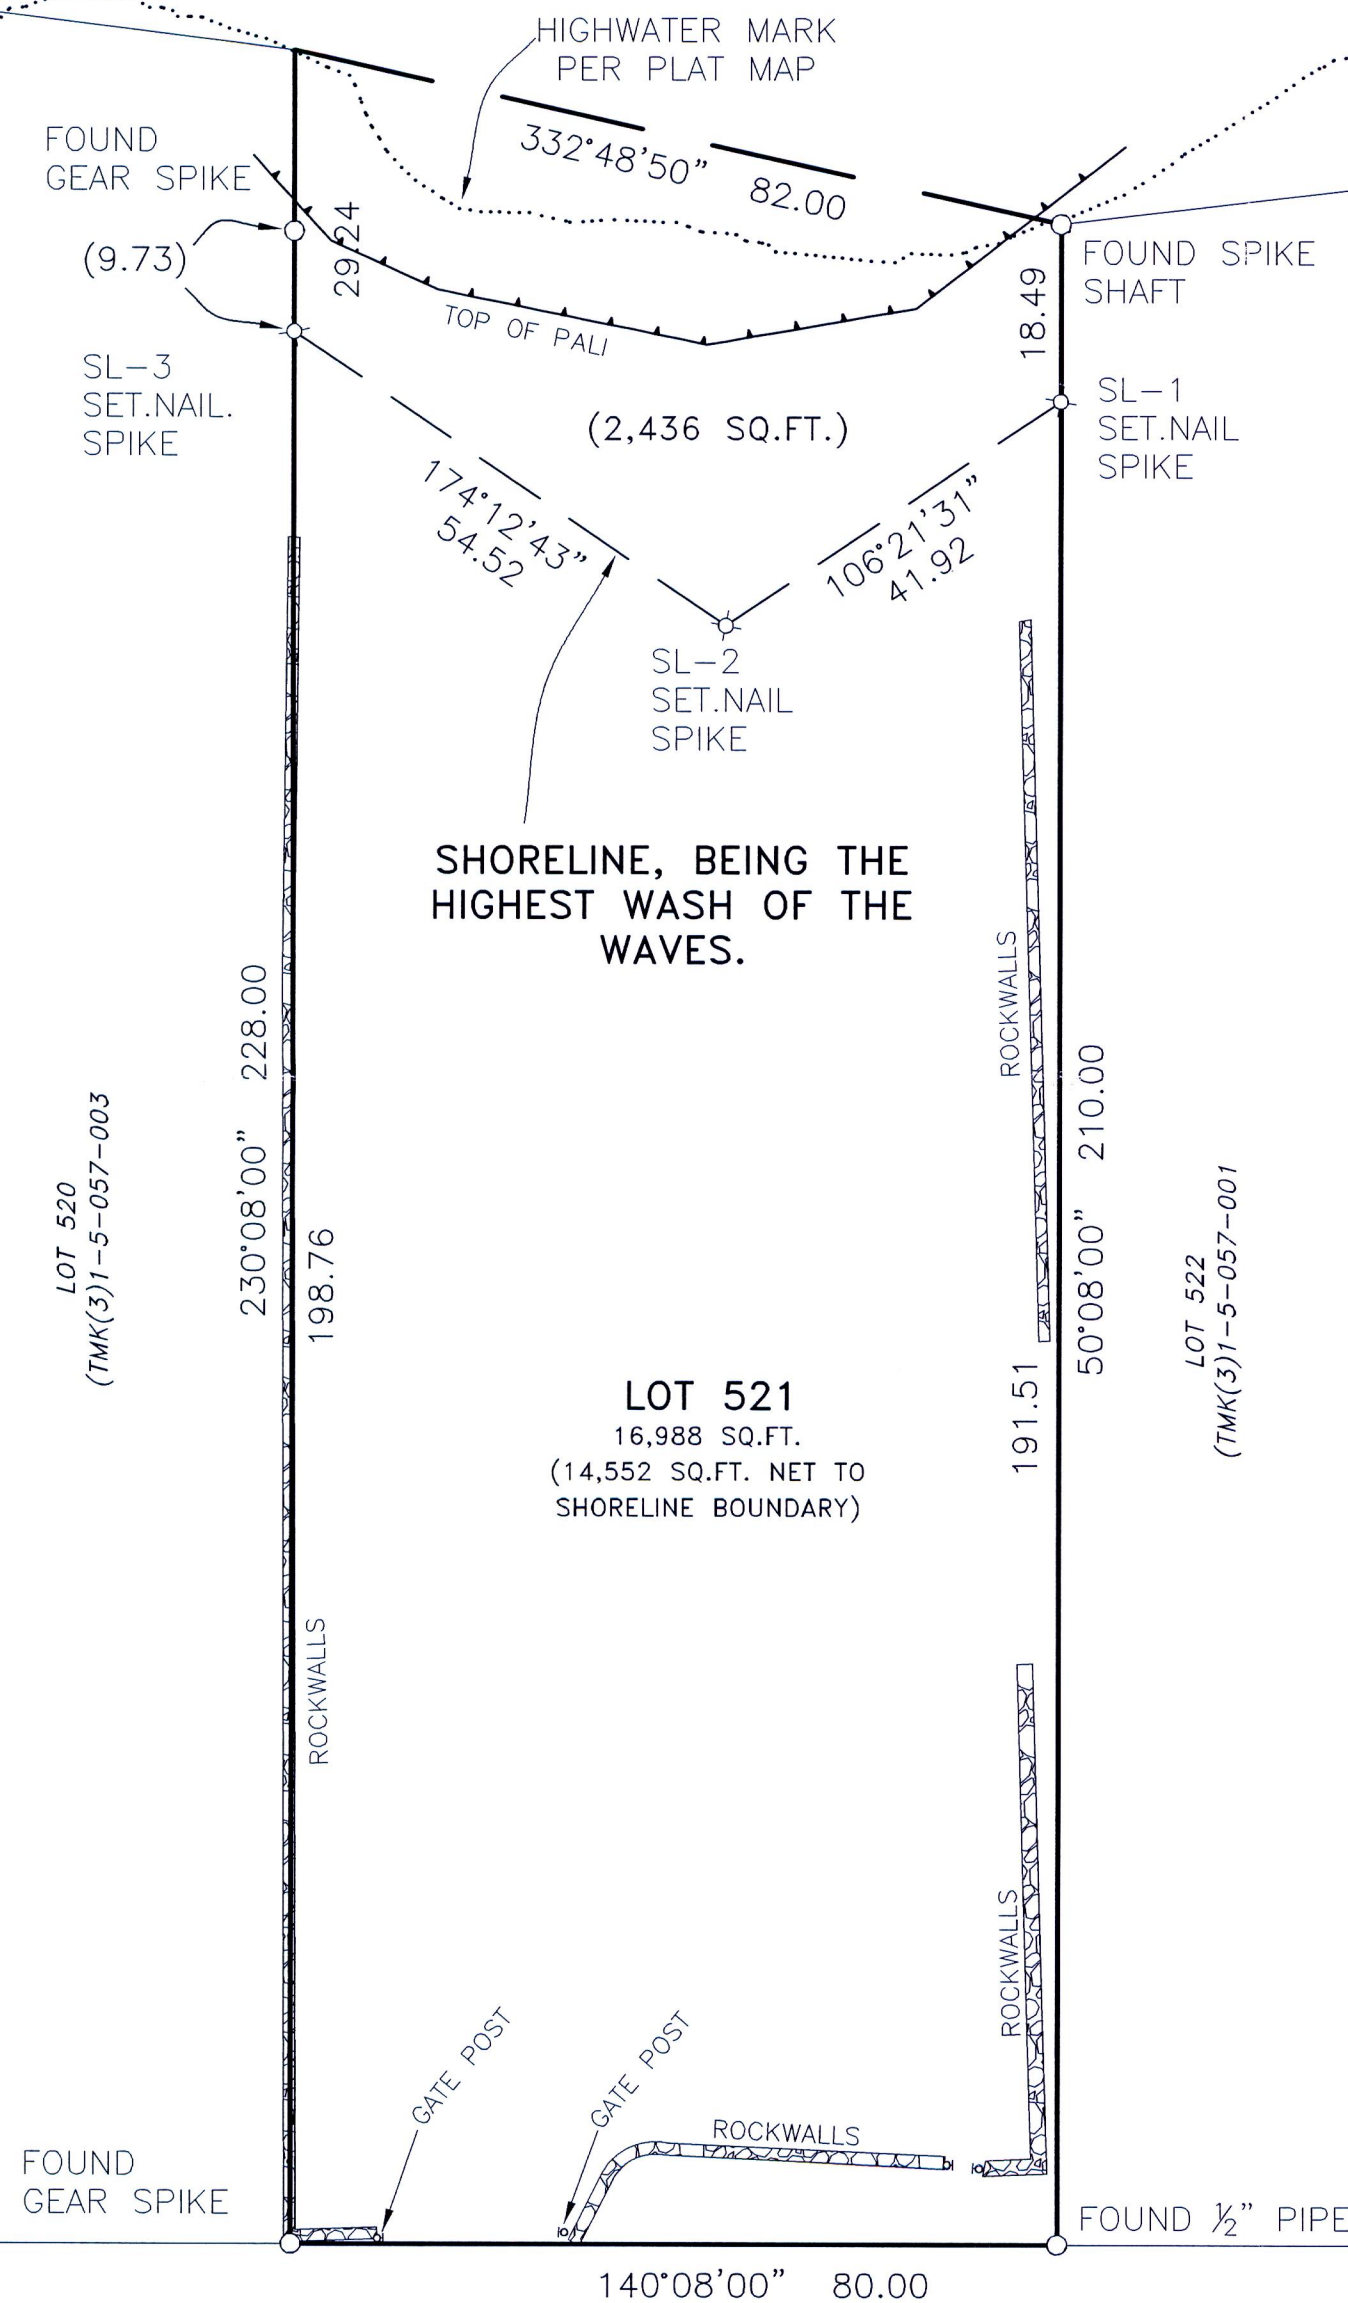

Date: July 27, 2023
Project: J2023-200

Sh15x21L