


1 ↻ 2 ↻

BOUNDARY FOLLOWS ALONG HIGH WATER MARK

S E A

TRUE NORTH
SCALE : 1 IN. = 20 FT.

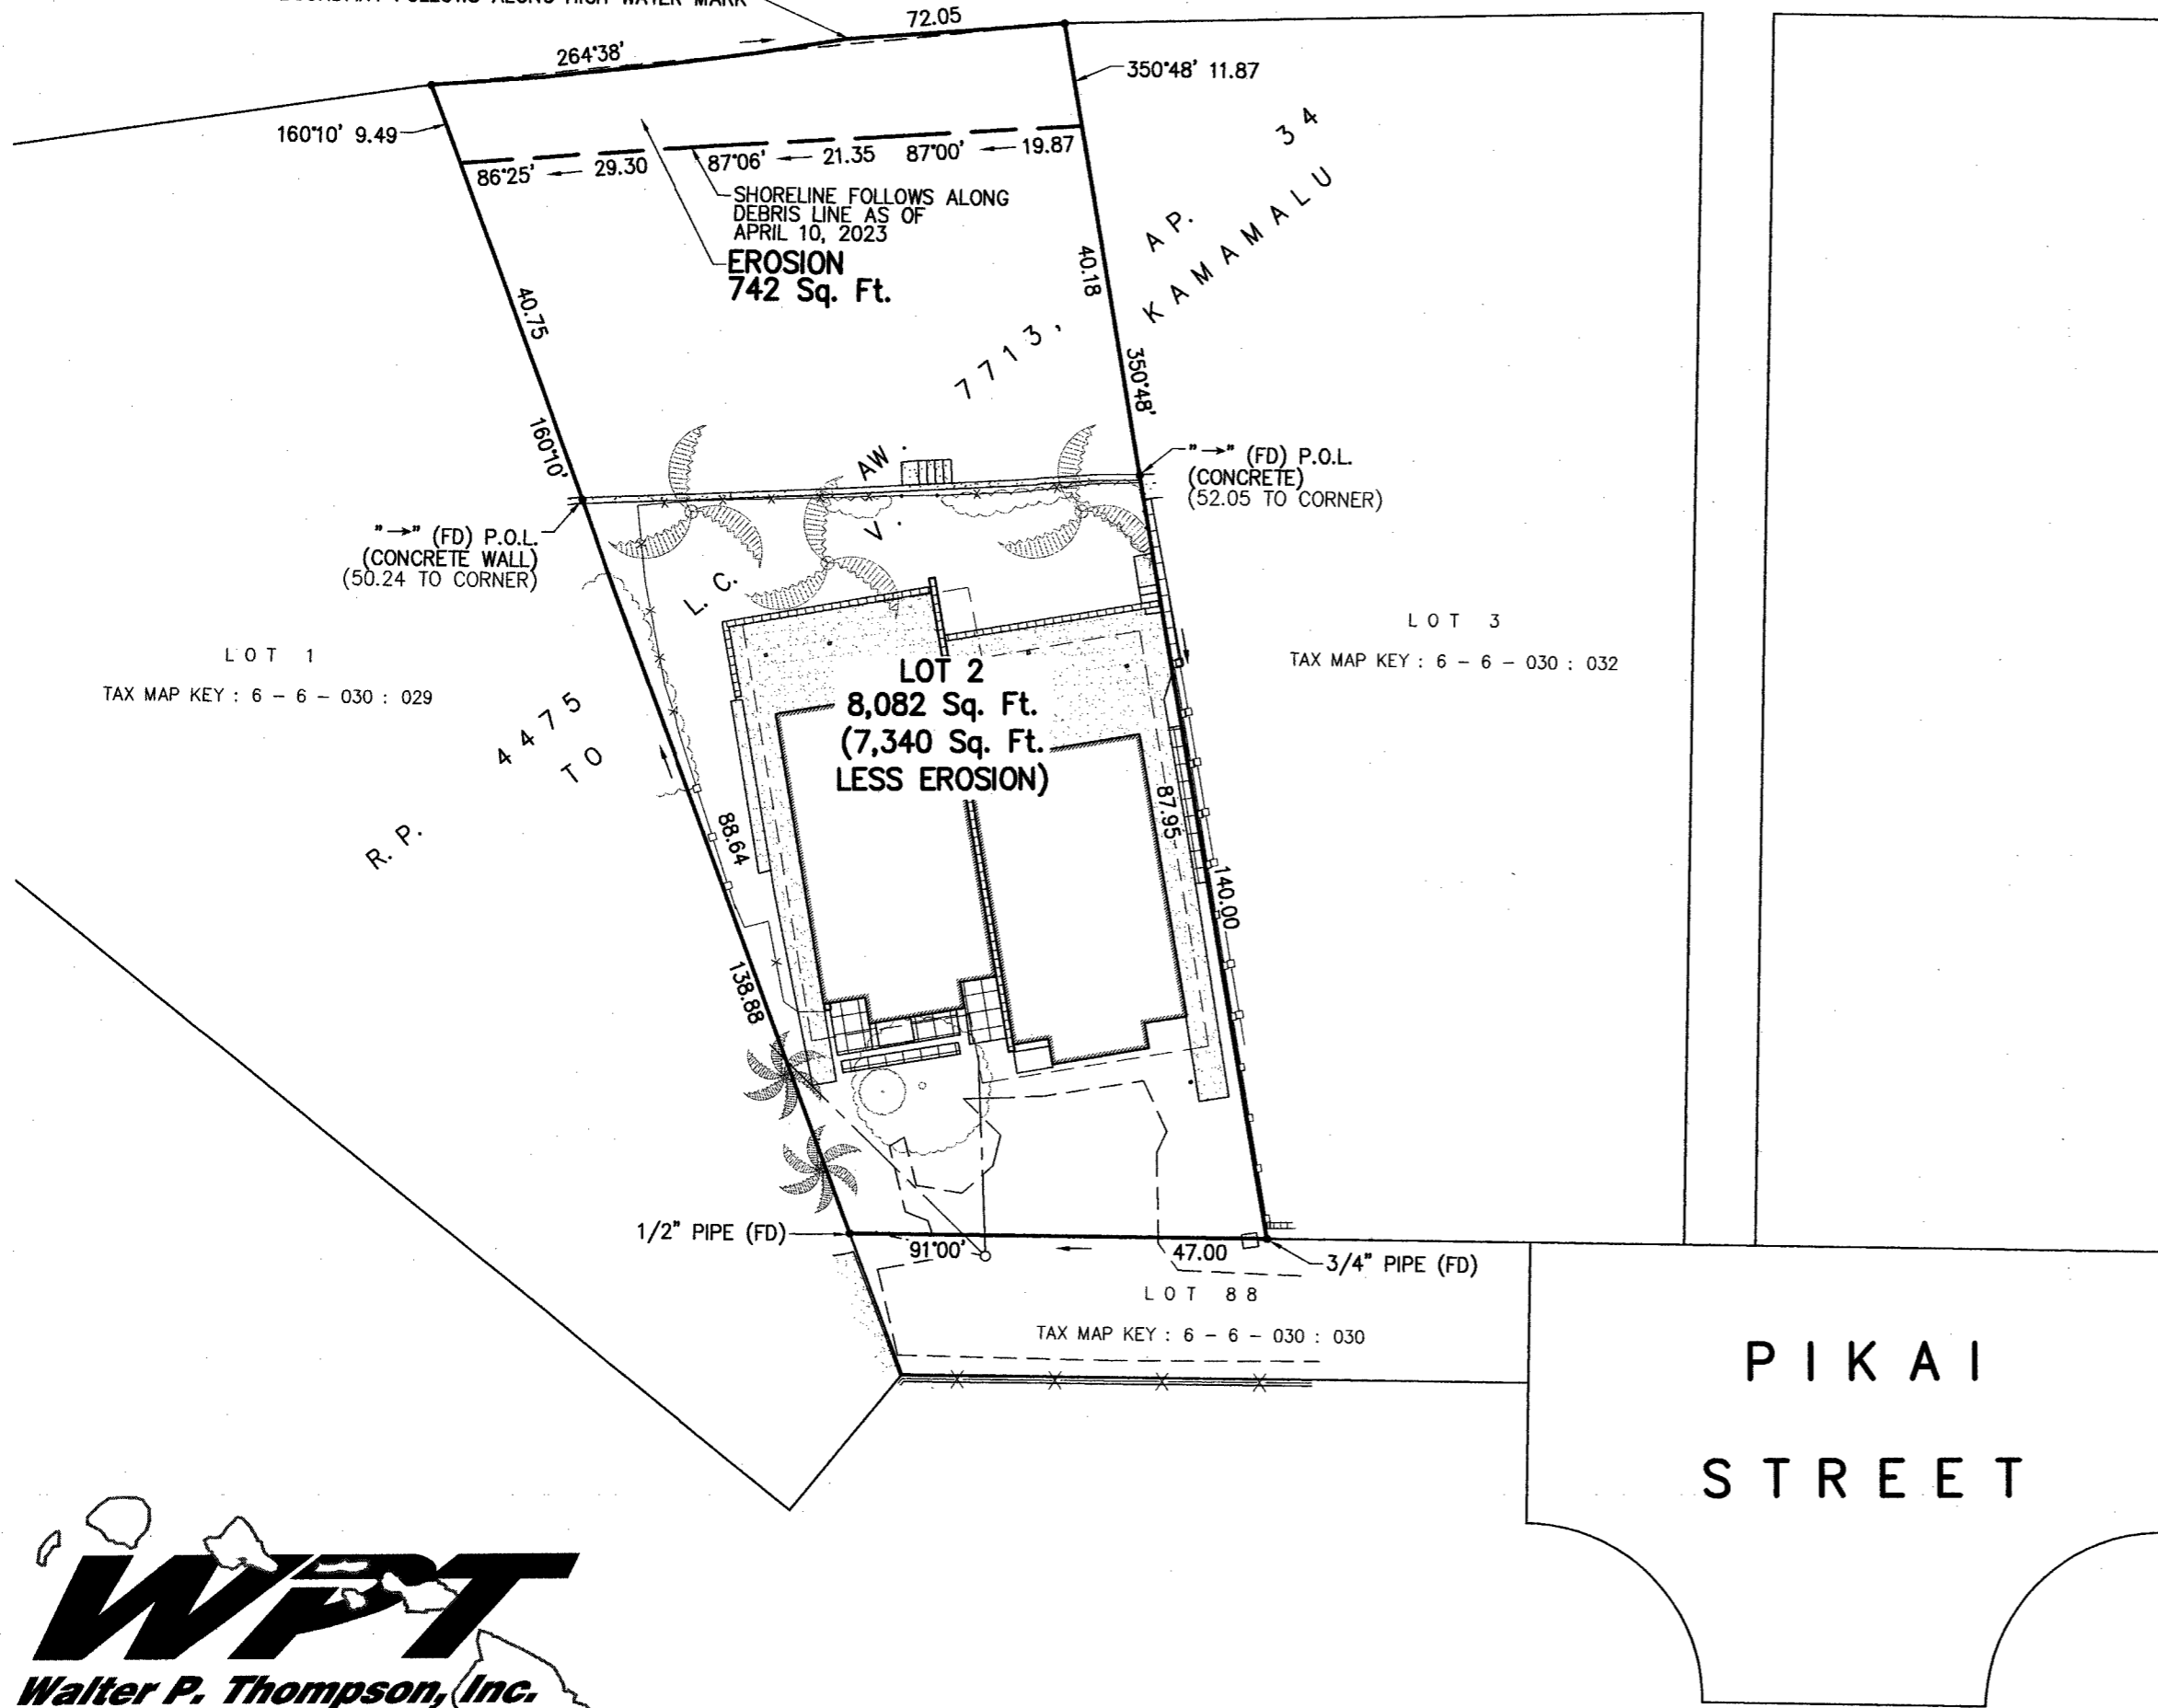

OWNERS : JUAN R. OLIPHANT
OCEAN D. RAMSEY

PROPERTY ADDRESS : 66-489 PIKAI STREET
HALEIWA, HI 96712

MAP SHOWING
SHORELINE
AFFECTING LOT 2
PORTION R.P. 4475, L.C. AW. 7713, AP. 34
TO V. KAMAMALU
KAIKA BEACH LOTS
AT PAALAA-KAI, WAIALUA, OAHU, HAWAII

SCALE: 1 IN. = 20 FT.
AUGUST 17, 2023 WALTER P. THOMPSON, INC.



THIS WORK WAS PREPARED BY
ME OR UNDER MY SUPERVISION
John R. K. Akina
Exp. 04/30/24



P.O. BOX 3351 HONOLULU, HI 96801
PH. (808) 536-2705 FX. (808) 599-4032

23110c01-Shoreline.dwg/1709.78/ggj/20230410

TAX MAP KEY : 6 - 6 - 030 : 031

15"x 21" = 2.19 Sq. Ft.