


EWA BEACH ROAD

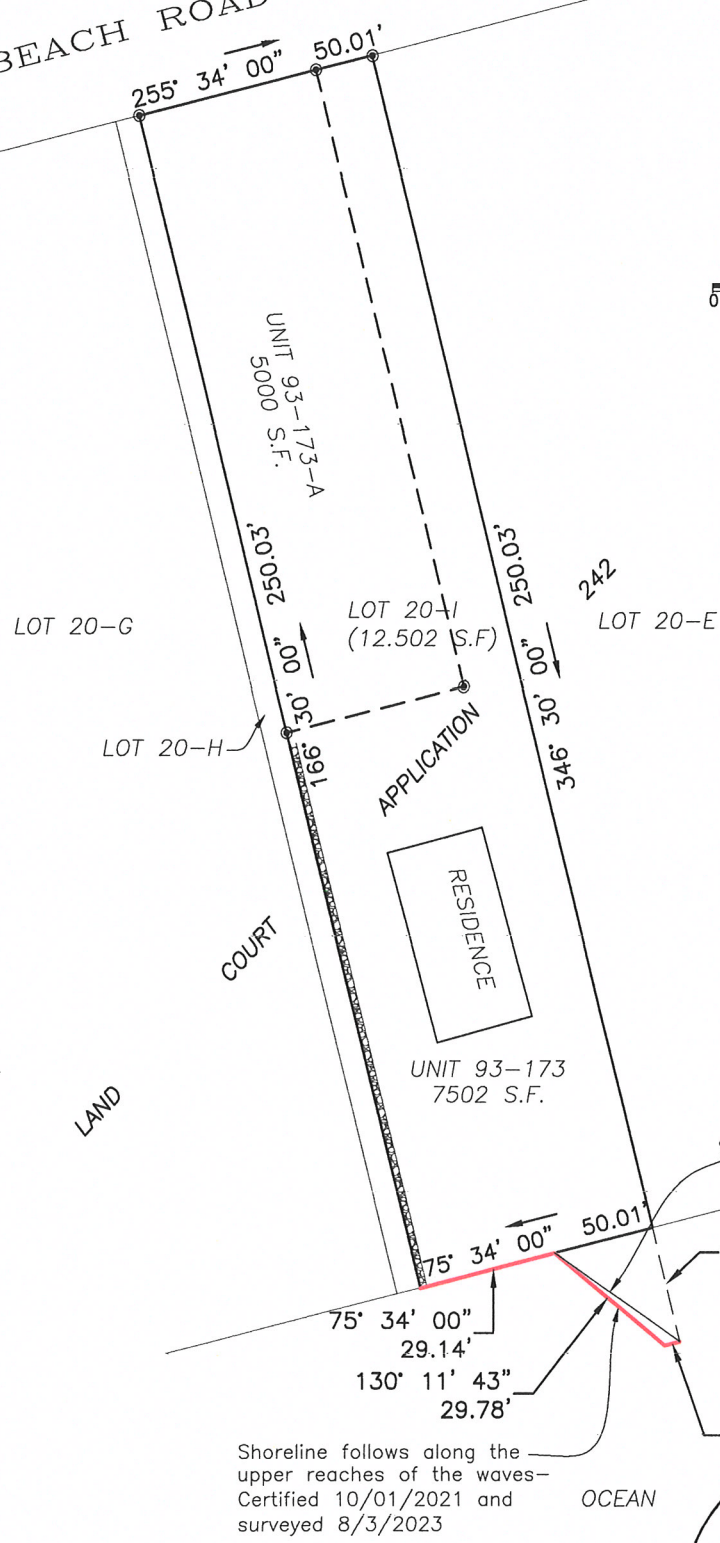

1" = 40'
GRAPHIC SCALE
0 20 40




SHORELINE MAP


UNIT 93-173
"91-173 EWA BEACH ROAD"
CONDOMINIUM MAP NO. 2424
BEING A PORTION OF LOT 20-I
LAND COURT APPLICATION NUMBER 242, MAP 10

AT PUULOA, EWA, OAHU, HAWAII

Address:
91-173 Ewa Beach Road
Ewa Beach, HI 96706

Owners:
SUZIE MAL-FRENCH

 AILANA SURVEYING & GEOMATICS LLC
PHONE (808)346-1818
FAX 1-800-655-6297
INFO@AILANASURVEYING.COM

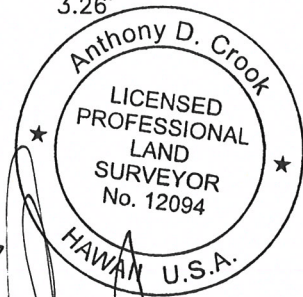

THIS MAP WAS PREPARED BY ME OR UNDER MY SUPERVISION.
MY LICENSE EXPIRES: APRIL 30, 2024

ANTHONY D. CROOK
LICENSED PROFESSIONAL LAND SURVEYOR
CERTIFICATE No. 12094